


DATE PLOTTED: _____
 SURVEY: _____
 NOTE BOOK: _____
 NO.: _____

DATE PLOTTED: _____
 SURVEY: _____
 NOTE BOOK: _____
 NO.: _____

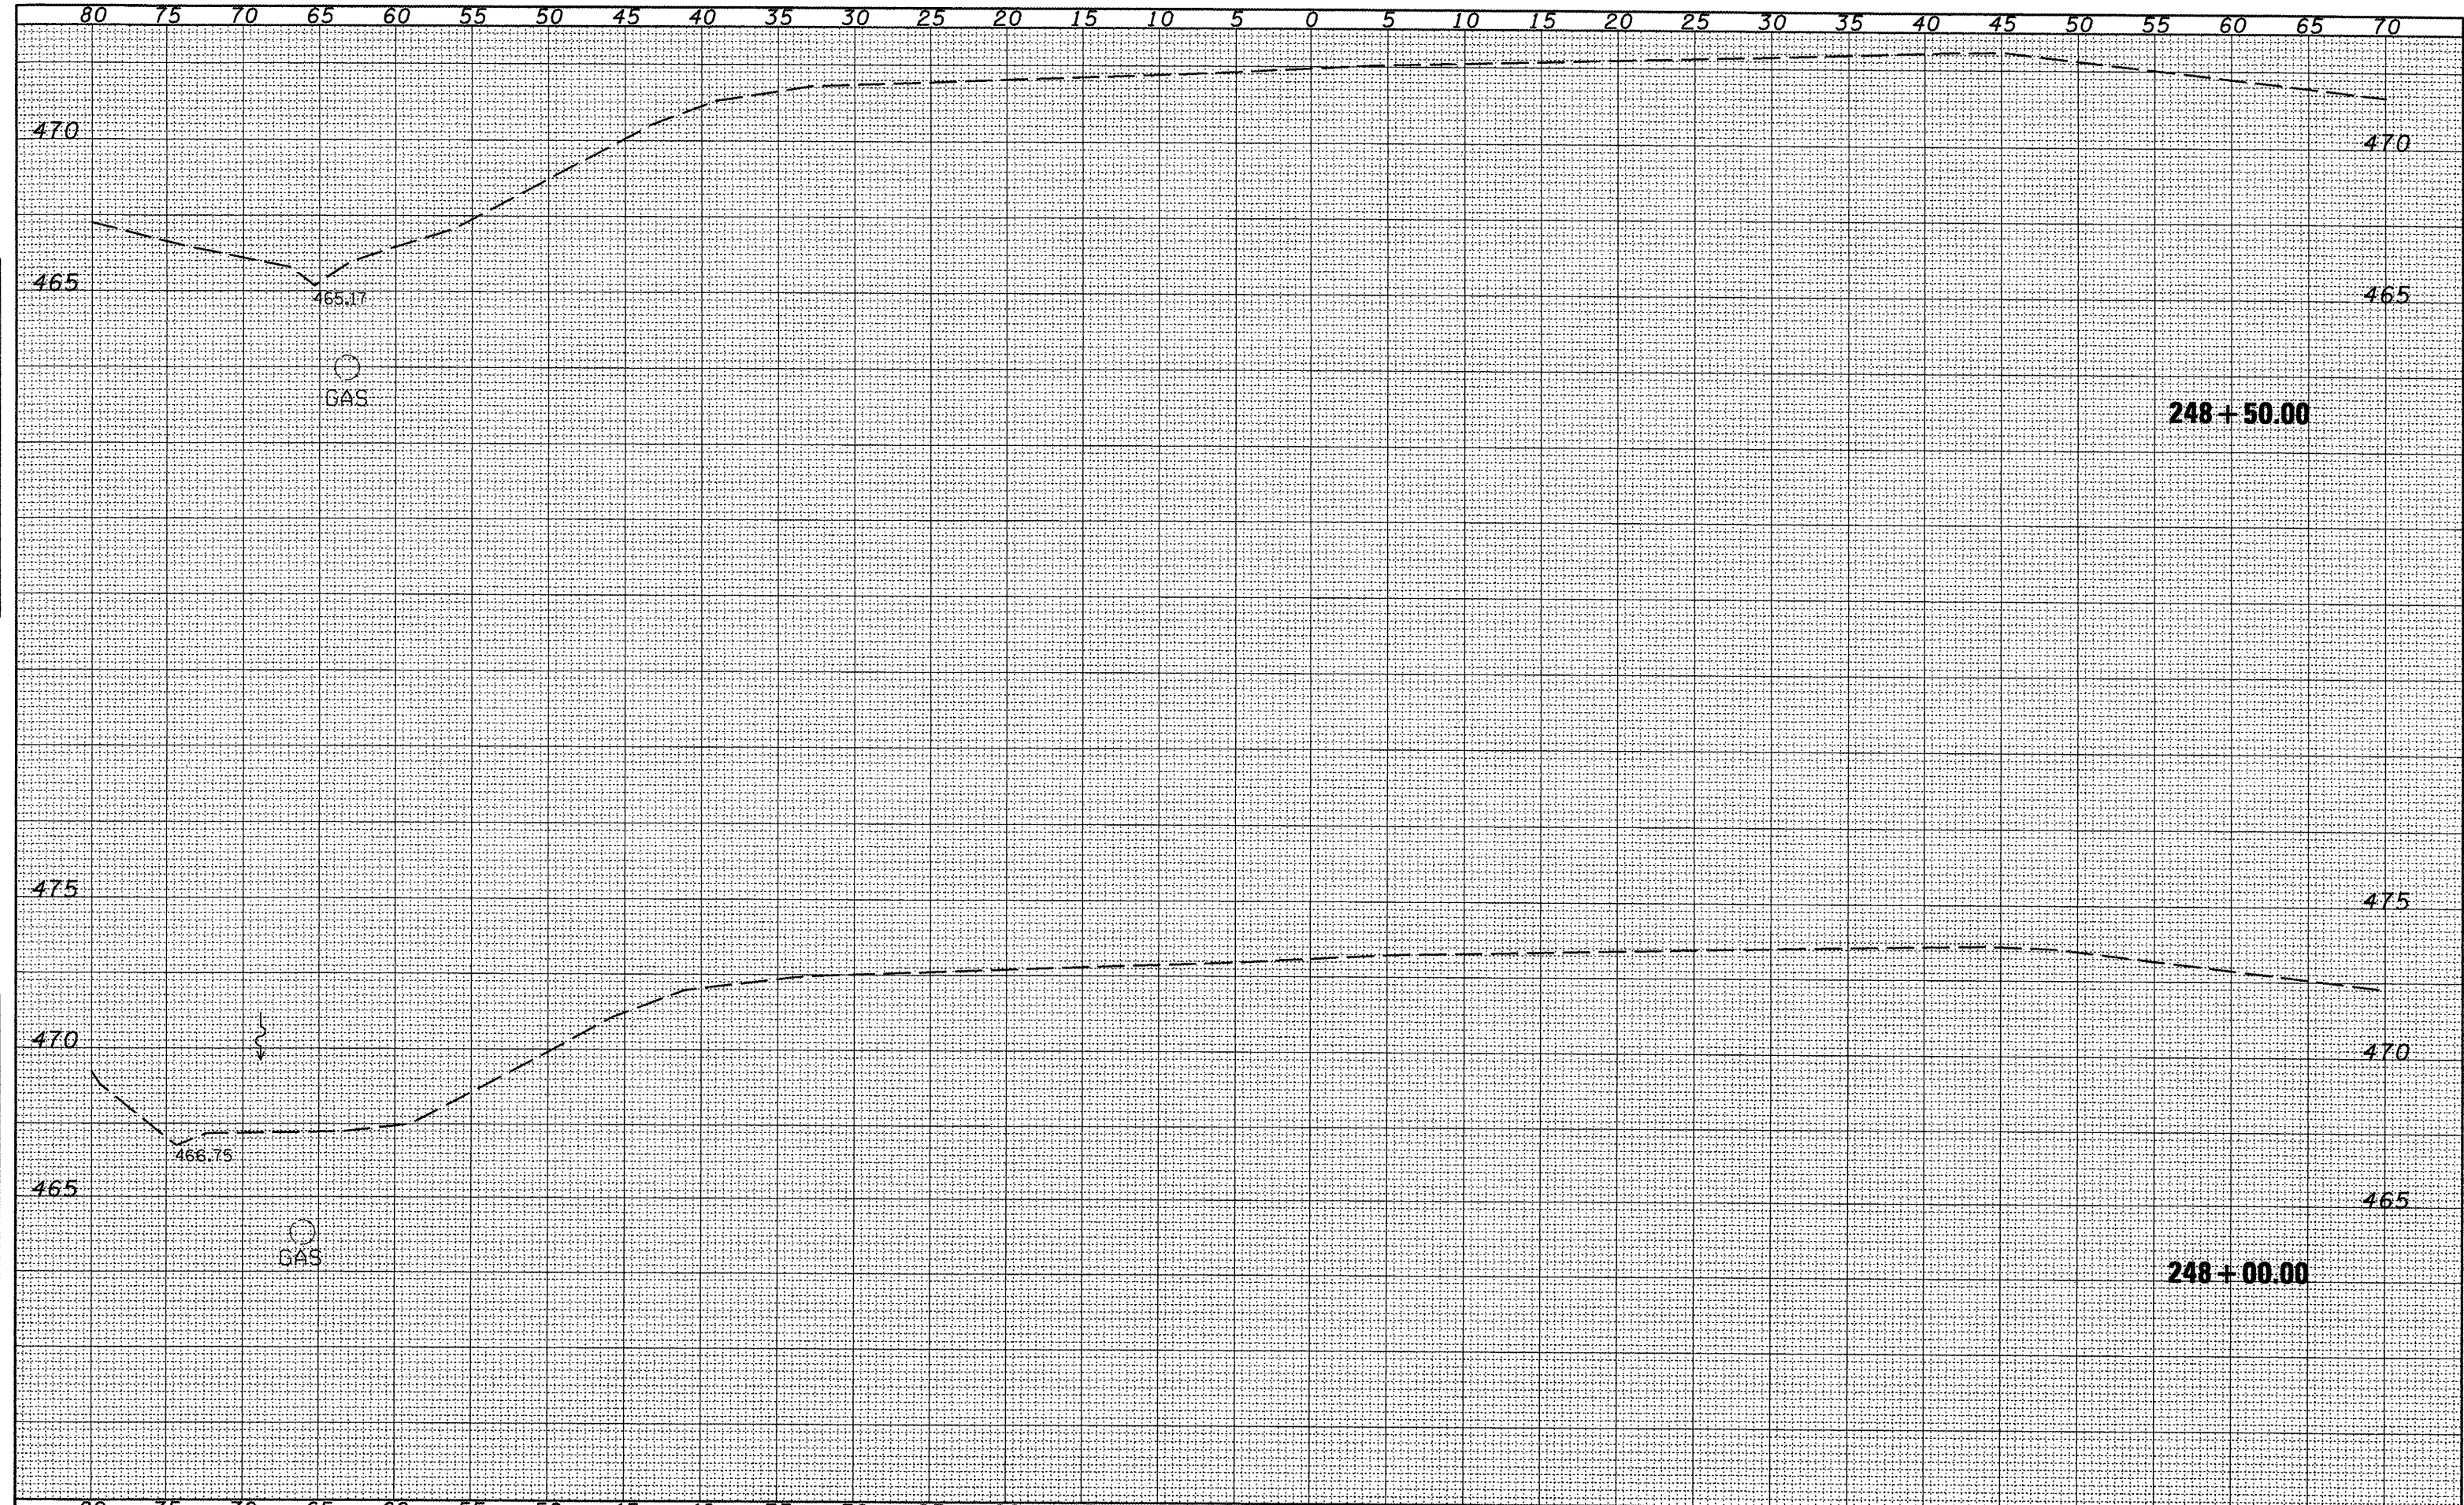

FILE NAME = X-sec sheet.dgn	USER NAME = labebidism	DESIGNED -	REVISED -	STATE OF ILLINOIS DEPARTMENT OF TRANSPORTATION	CROSS SECTIONS FOR IL 29				F.A.P. RTE. 669	SECTION 111RS-9L-2N,TS-4	COUNTY TAZEWELL	TOTAL SHEETS 103	SHEET NO. 67
	PLOT SCALE = 10.0000' / IN.	DRAWN -	REVISED -		SCALE:	SHEET NO.	OF	SHEETS	STA. 248+00.00	TO STA. 248+50.00	CONTRACT NO. 68590		
	PLOT DATE = 3/25/2010	CHECKED -	REVISED -		ILLINOIS FED. AID PROJECT								
		DATE -	REVISED -										