
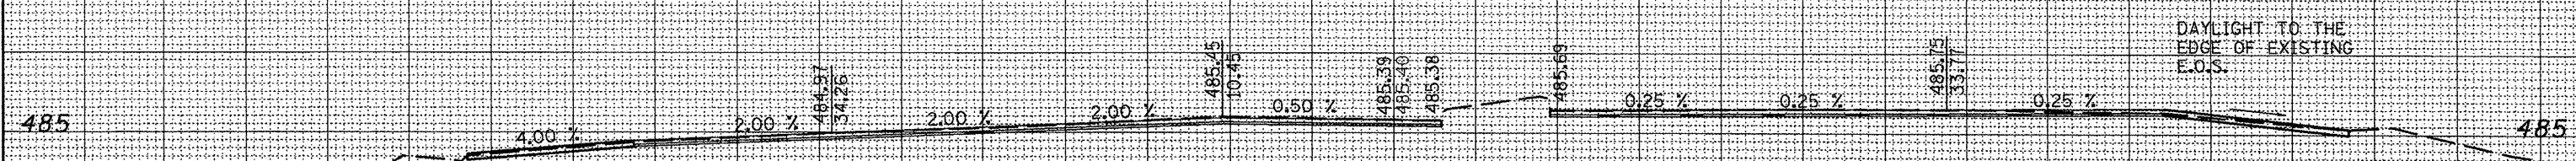


80 75 70 65 60 55 50 45 40 35 30 25 20 15 10 5 0 5 10 15 20 25 30 35 40 45 50 55 60 65 70

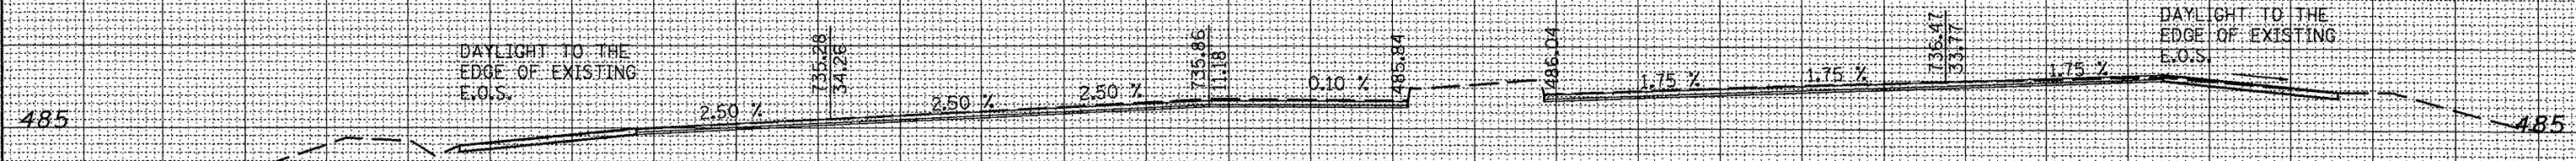

80 75 70 65 60 55 50 45 40 35 30 25 20 15 10 5 0 5 10 15 20 25 30 35 40 45 50 55 60 65 70

NOTE BOOK
NO. 1
DATE
AREA CHECKED

NOTE BOOK
NO. 1
DATE
AREA CHECKED

FILE NAME = X-Sec sheet.dgn
USER NAME = lababidism

DESIGNED -
DRAWN -
CHECKED -
DATE -

REVISED -
REVISED -
REVISED -
REVISED -

STATE OF ILLINOIS
DEPARTMENT OF TRANSPORTATION

CROSS SECTIONS FOR
IL 29
SCALE: SHEET NO. OF SHEETS STA. 8+00.00 TO STA. 8+47.06

F.A.P. RTE.	SECTION	COUNTY	TOTAL SHEETS	SHEET NO.
669	(1)RS-9,L-2,N,TS-4	TAZEWELL	102	77
CONTRACT NO. 68590				

ILLINOIS FED. AID PROJECT