


80 75 70 65 60 55 50 45 40 35 30 25 20 15 10 5 0 5 10 15 20 25 30 35 40 45 50 55 60 65 70

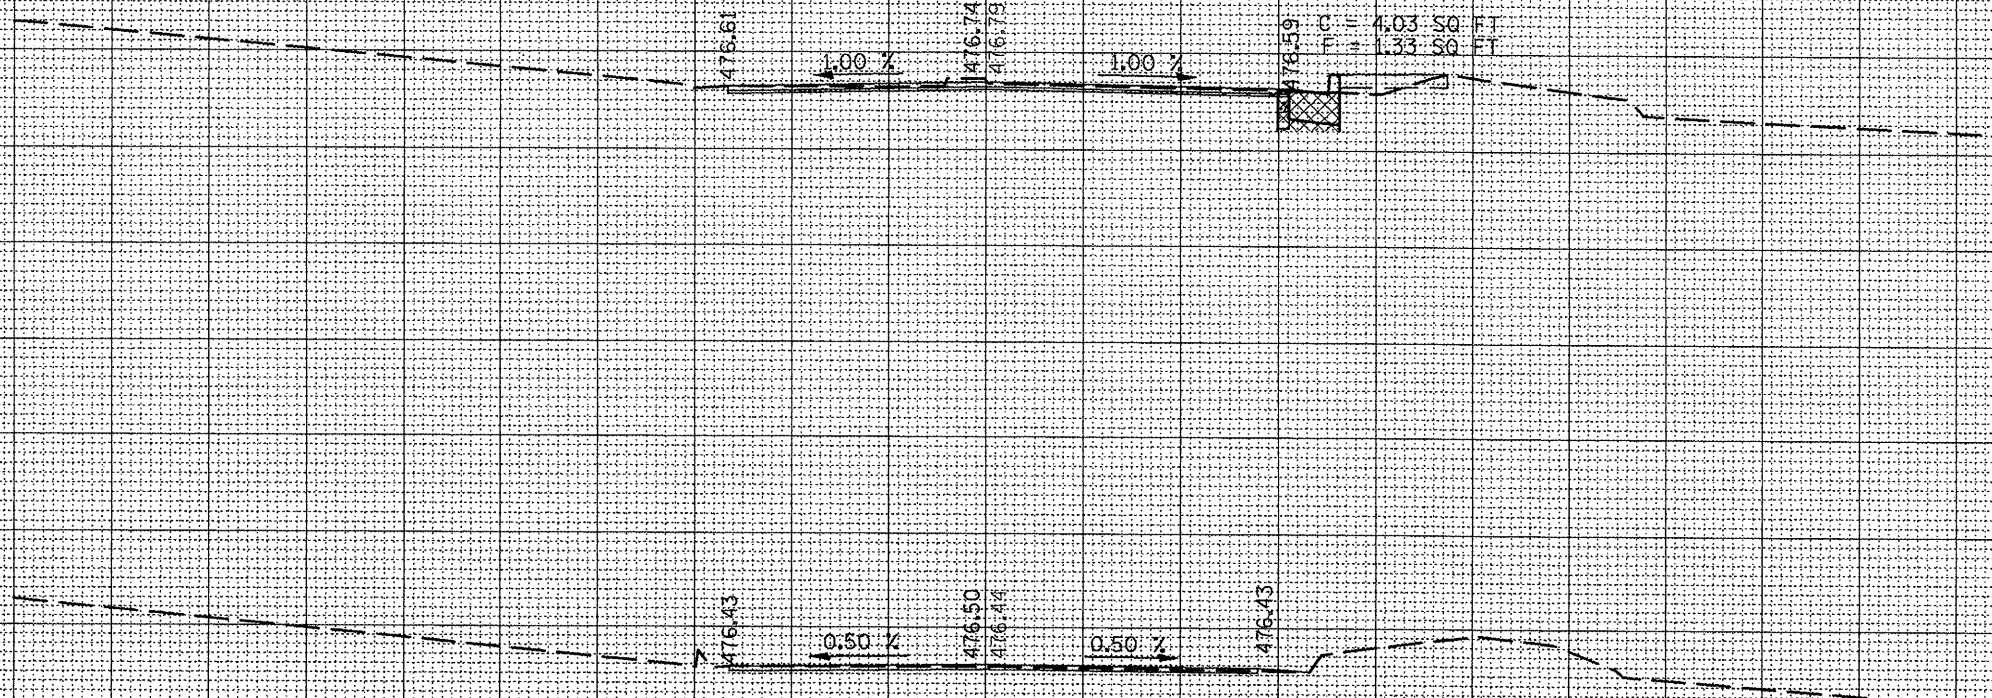

16 + 50.00

16 + 25.00

80 75 70 65 60 55 50 45 40 35 30 25 20 15 10 5 0 5 10 15 20 25 30 35 40 45 50 55 60 65 70

PLOTTED
NOTE BOOK
TEMPLATE
AREAS
CHECKED

PLOTTED
NOTE BOOK
TEMPLATE
AREAS
CHECKED

FILE NAME =
X-Sec sheet.dgn

USER NAME = labebidism
DESIGNED -
DRAWN -
PLOT SCALE = 10.0000' / IN.
CHECKED -
PLOT DATE = 3/25/2010
DATE -

DESIGNED -
DRAWN -
CHECKED -
DATE -
REVISED -
REVISED -
REVISED -
REVISED -

STATE OF ILLINOIS
DEPARTMENT OF TRANSPORTATION

CROSS SECTIONS FOR
WESLEY RD / MAIN ST
SCALE: SHEET NO. OF SHEETS STA. 16+25.00 TO STA. 16+50.00

F.A.P.
RTE. 669
SECTION (11)RS-9,L-2,N,TS-4
COUNTY TAZEWELL
TOTAL SHEETS 70
SHEET NO. 80

CONTRACT NO. 68590
ILLINOIS FED. AID PROJECT