


80 75 70 65 60 55 50 45 40 35 30 25 20 15 10 5 0 5 10 15 20 25 30 35 40 45 50 55 60 65 70

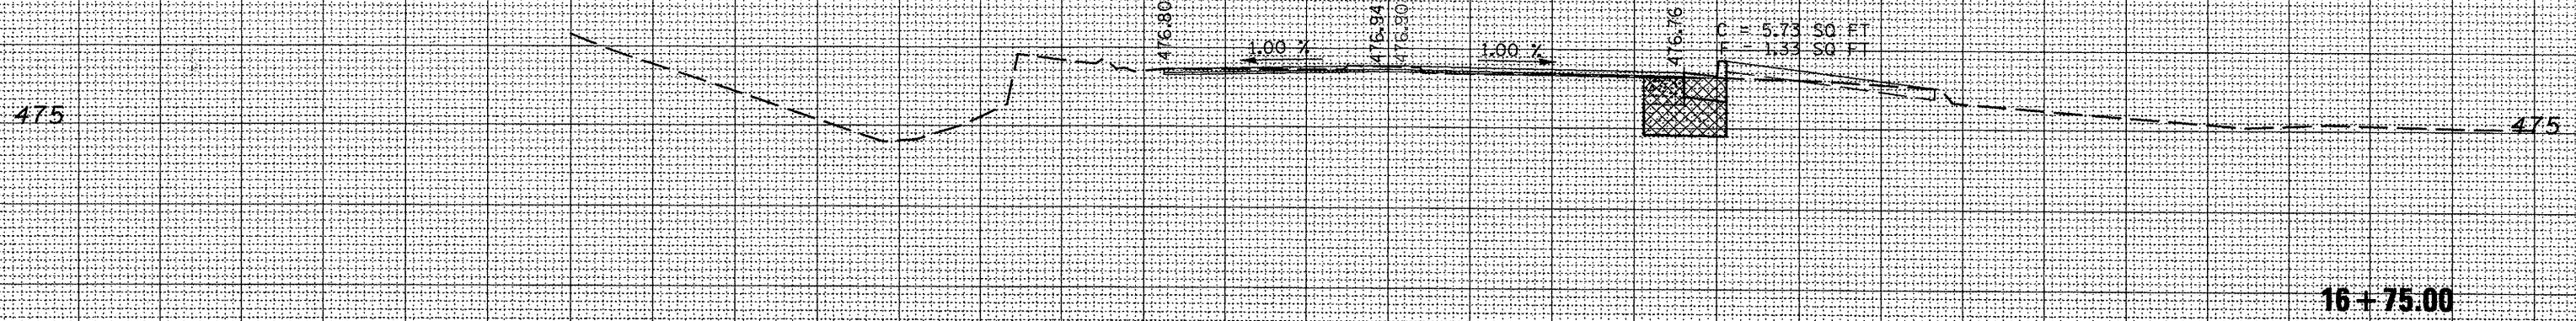

80 75 70 65 60 55 50 45 40 35 30 25 20 15 10 5 0 5 10 15 20 25 30 35 40 45 50 55 60 65 70

SHEET PLOTTED: \_\_\_\_\_  
 NOTE BOOK TEMPLATE AREAS CHECKED: \_\_\_\_\_  
 NO. \_\_\_\_\_

SHEET PLOTTED: \_\_\_\_\_  
 NOTE BOOK TEMPLATE AREAS CHECKED: \_\_\_\_\_  
 NO. \_\_\_\_\_

FILE NAME = X-Sec sheet.dgn

USER NAME = lababidism

DESIGNED -  
 DRAWN -  
 CHECKED -  
 DATE -

REVISED -  
 REVISED -  
 REVISED -  
 REVISED -

**STATE OF ILLINOIS  
 DEPARTMENT OF TRANSPORTATION**

**CROSS SECTIONS FOR  
 WESLEY RD / MAIN ST**

SCALE: SHEET NO. OF SHEETS STA. 16+75.00 TO STA. 16+75.00

F.A.P. RTE.	SECTION	COUNTY	TOTAL SHEETS	SHEET NO.
669	11RS-9L-2,N,TS-4	TAZEWELL	102	81
CONTRACT NO. 68590				

**16+75.00**

ILLINOIS FED. AID PROJECT