
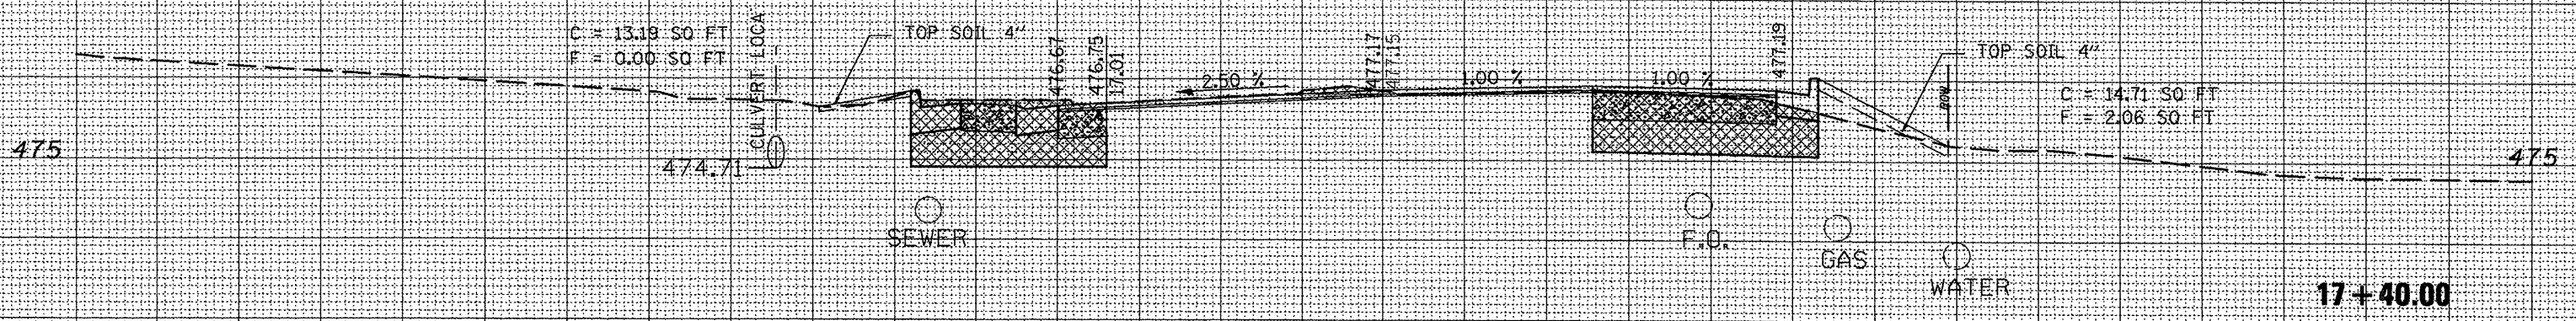


80 75 70 65 60 55 50 45 40 35 30 25 20 15 10 5 0 5 10 15 20 25 30 35 40 45 50 55 60 65 70

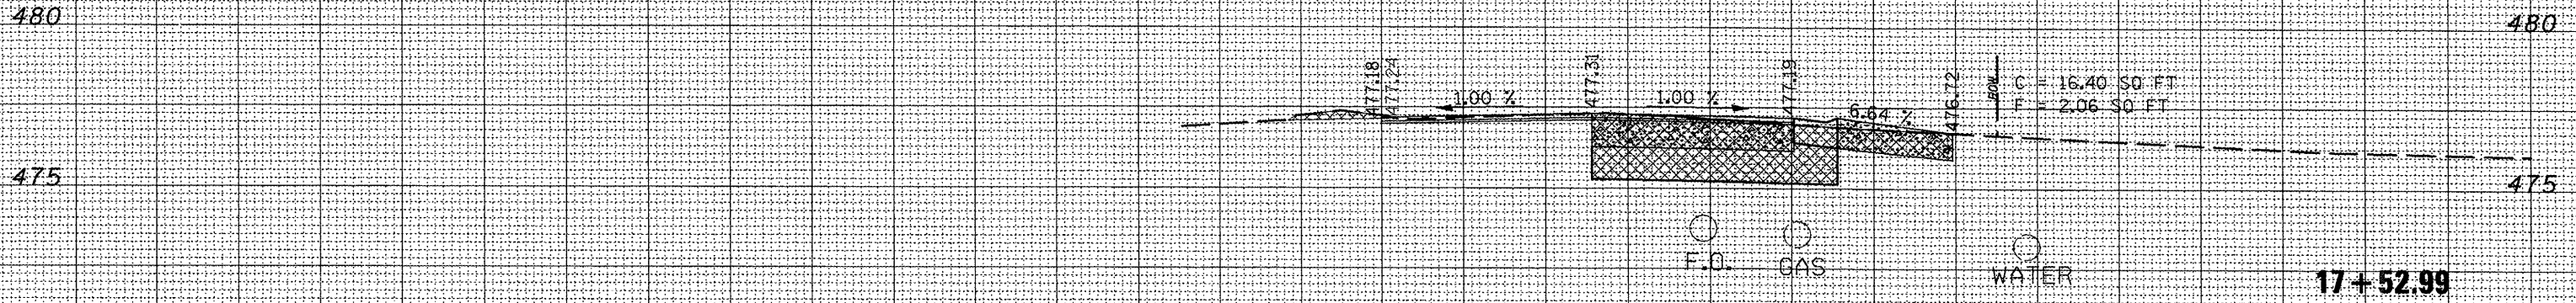

80 75 70 65 60 55 50 45 40 35 30 25 20 15 10 5 0 5 10 15 20 25 30 35 40 45 50 55 60 65 70

SURVEY PLOTTED
 NOTE BOOK TEMPLATE AREAS CHECKED
 NO.

SURVEY PLOTTED
 NOTE BOOK TEMPLATE AREAS CHECKED
 NO.

FILE NAME = X-sec sheet.dgn

| | | |
|-----------------------------|------------|-----------|
| USER NAME = lababidism | DESIGNED - | REVISED - |
| PLOT SCALE = 10.0000' / IN. | DRAWN - | REVISED - |
| PLOT DATE = 3/25/2010 | CHECKED - | REVISED - |
| | DATE - | REVISED - |

STATE OF ILLINOIS
DEPARTMENT OF TRANSPORTATION

CROSS SECTIONS FOR
WESLEY RD / MAIN ST

SCALE: SHEET NO. OF SHEETS STA. 17+40.00 TO STA. 17+52.99

| | | | | |
|--------------------|-------------------------|-----------------|-------------------|--------------|
| F.A.P. RTE. 669 | SECTION 01RS-9L-2, TS-4 | COUNTY TAZEWELL | TOTAL SHEETS 1083 | SHEET NO. 83 |
| CONTRACT NO. 68590 | | | | |

ILLINOIS FED. AID PROJECT