


80 75 70 65 60 55 50 45 40 35 30 25 20 15 10 5 0 5 10 15 20 25 30 35 40 45 50 55 60 65 70

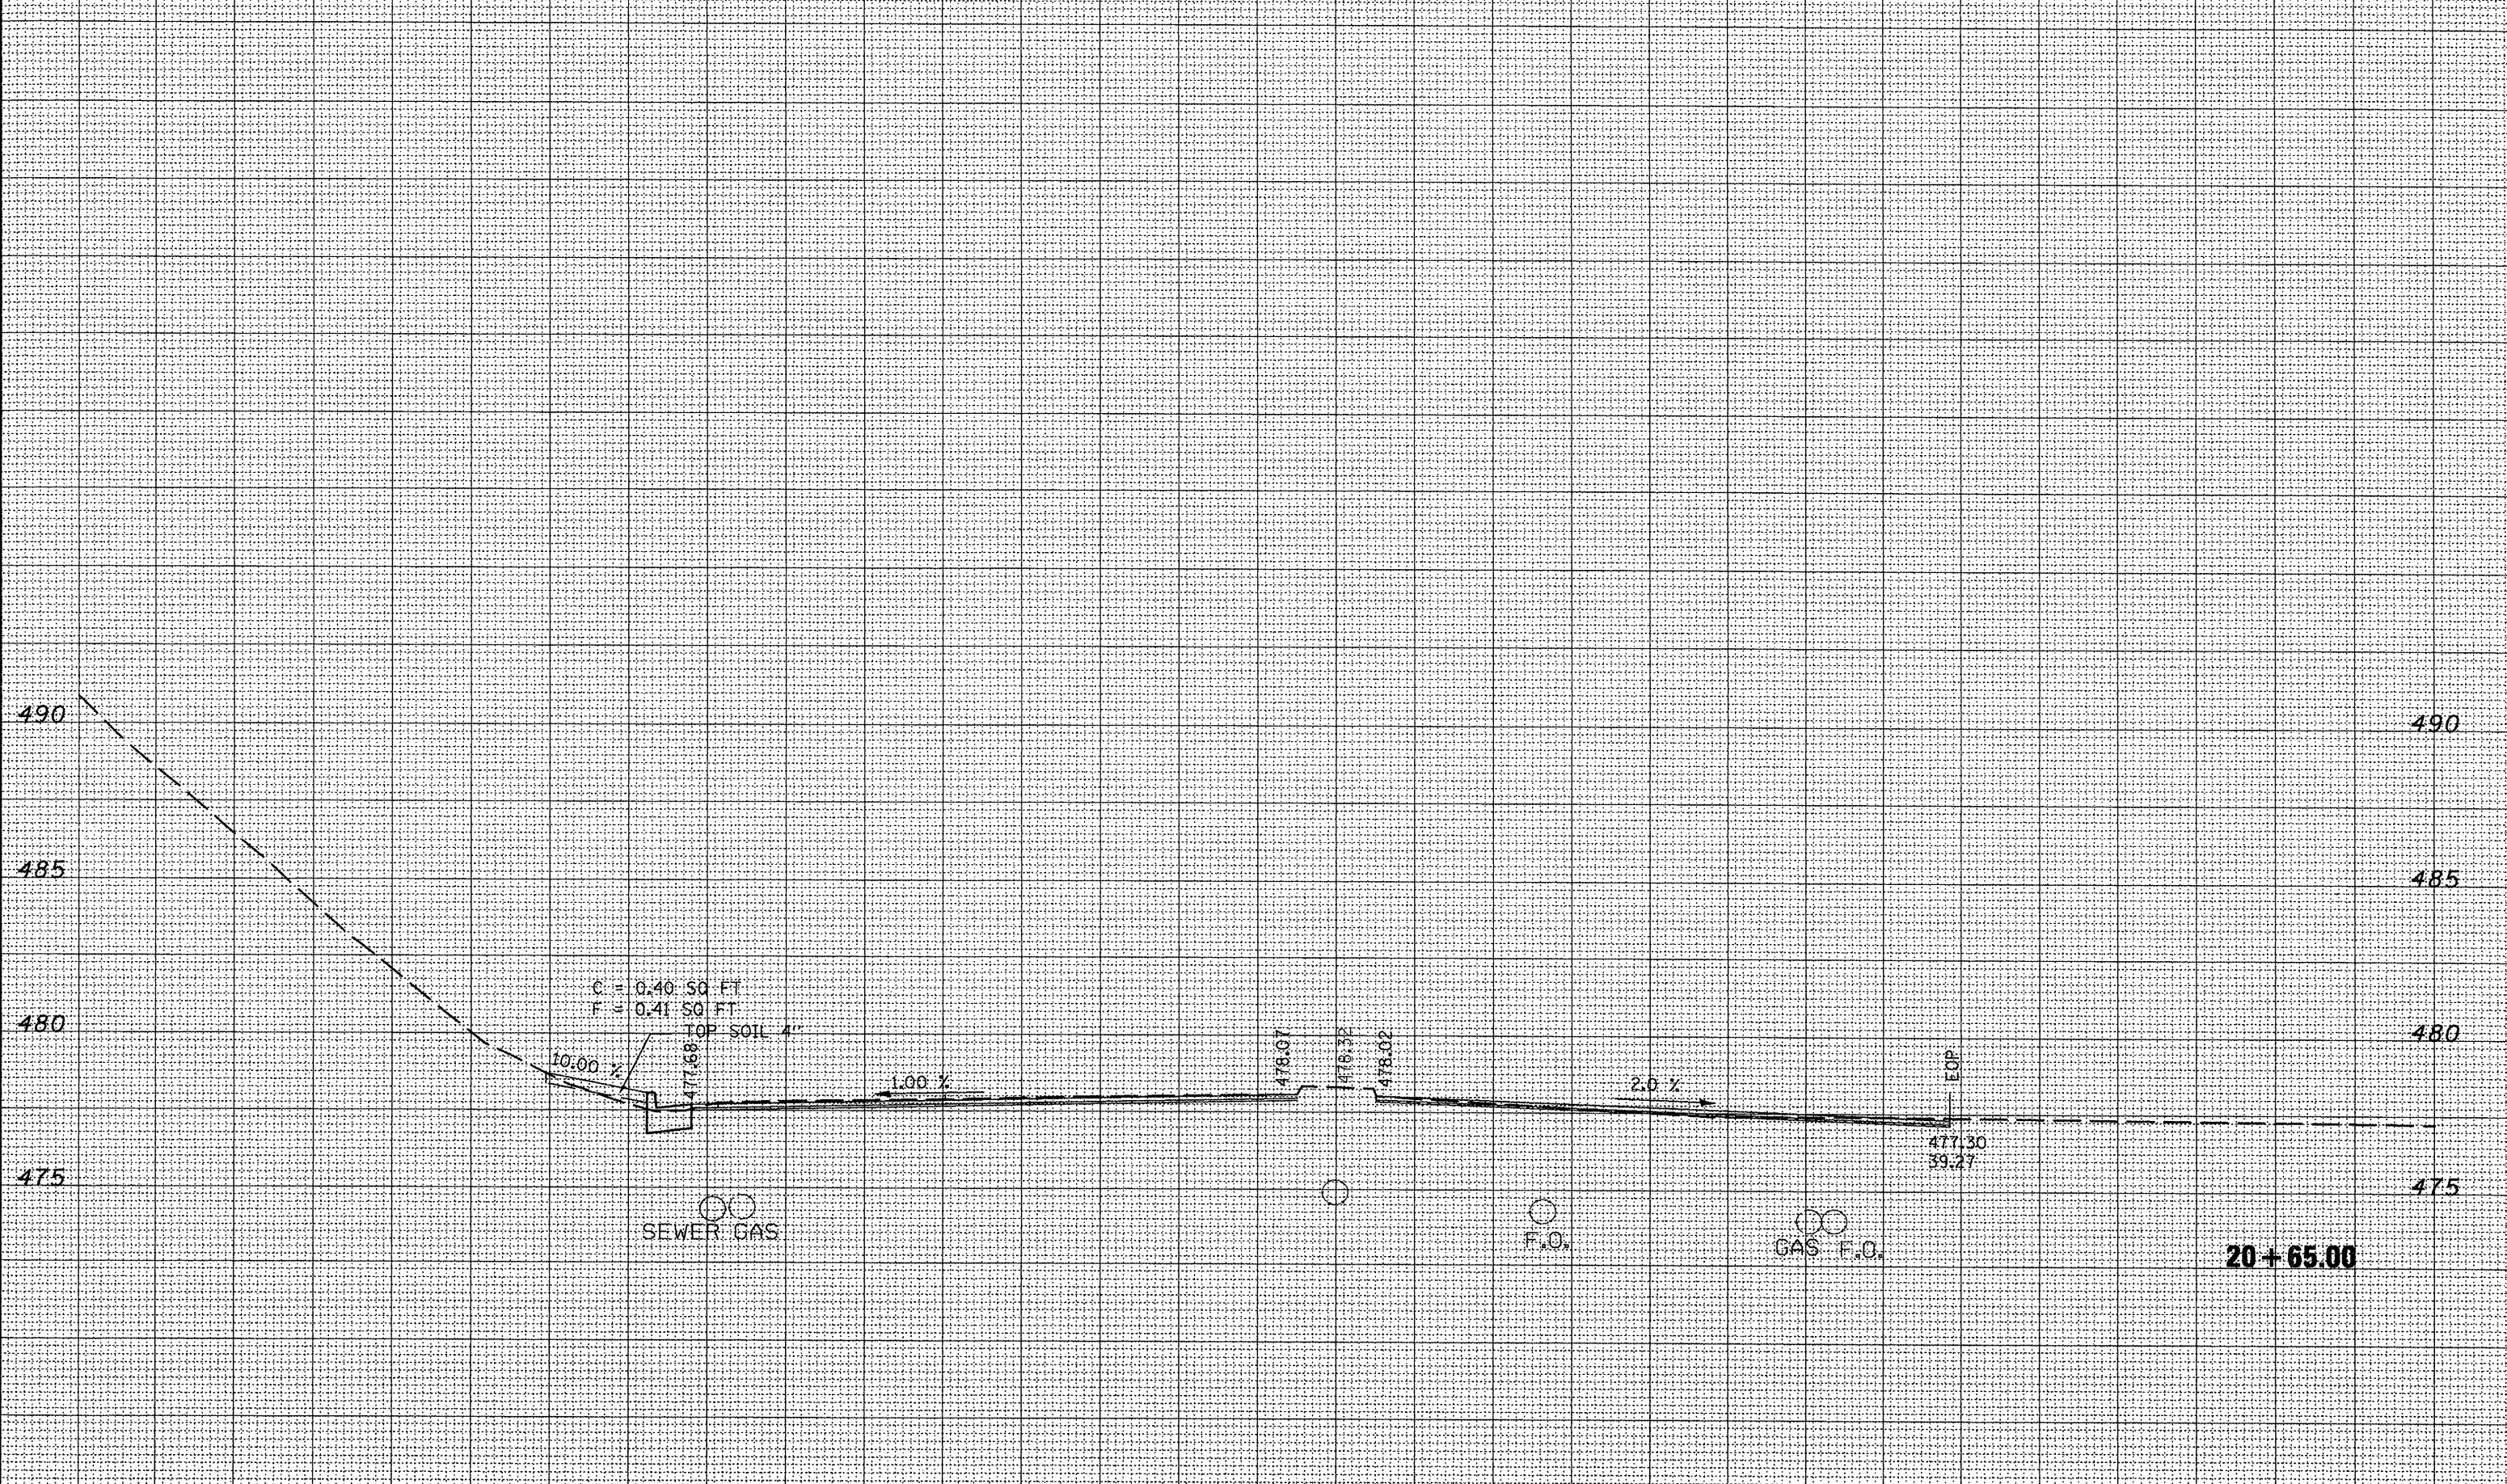

80 75 70 65 60 55 50 45 40 35 30 25 20 15 10 5 0 5 10 15 20 25 30 35 40 45 50 55 60 65 70

PLOTTED  
NOTE BOOK  
TEMPLATE  
AREAS  
CHECKED

PLOTTED  
NOTE BOOK  
TEMPLATE  
AREAS  
CHECKED

FILE NAME =  
X-Sec sheet.dgn

USER NAME = lababidism  
DESIGNED -  
DRAWN -  
CHECKED -  
DATE -

REVISÉD -  
REVISÉD -  
REVISÉD -  
REVISÉD -

**STATE OF ILLINOIS  
DEPARTMENT OF TRANSPORTATION**

**CROSS SECTIONS FOR  
WESLEY RD / MAIN ST**  
SCALE: SHEET NO. OF SHEETS STA. 20+65.00 TO STA. 20+65.00

F.A.P. RTE. 669	SECTION (11)RS-9,L-2,N,TS-4	COUNTY TAZEWELL	TOTAL SHEETS 102	SHEET NO. 96
CONTRACT NO. 68590			ILLINOIS FED. AID PROJECT	