


80 75 70 65 60 55 50 45 40 35 30 25 20 15 10 5 0 5 10 15 20 25 30 35 40 45 50 55 60 65 70

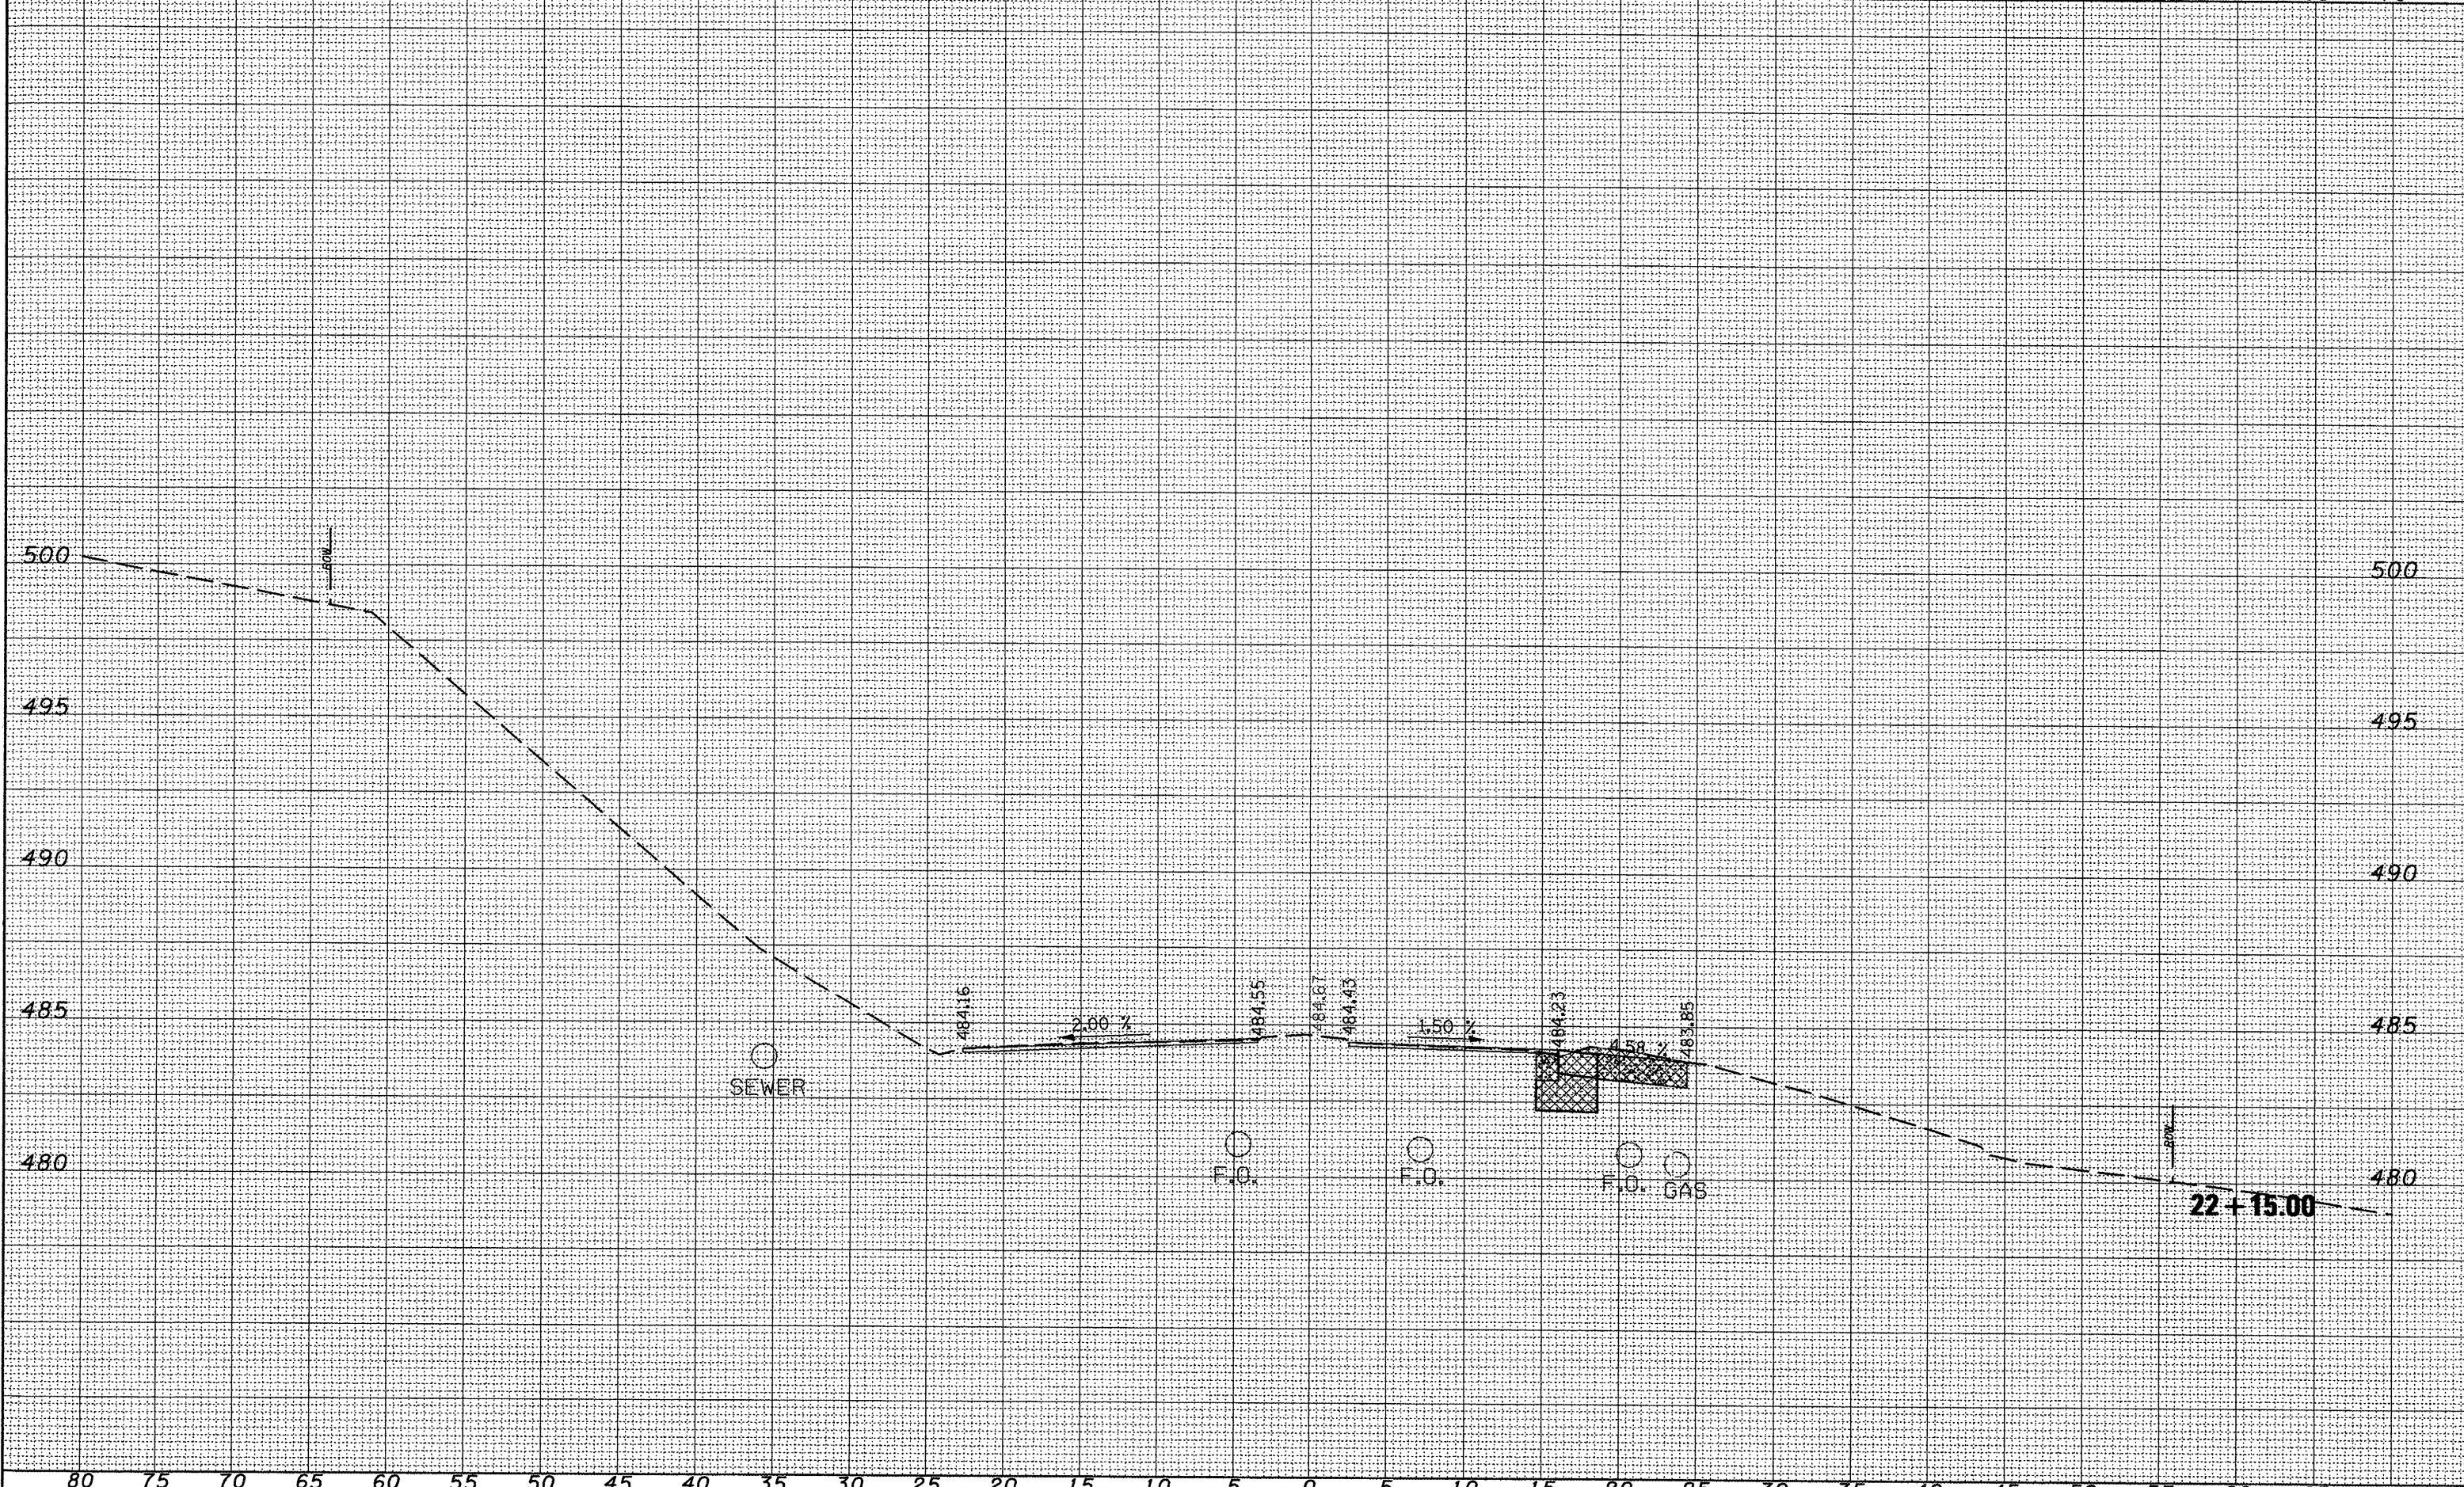

NOTED
FLOTTED
TEMPLATE
AREAS
CHECKED

NOTED
FLOTTED
TEMPLATE
AREAS
CHECKED

FILE NAME = X-Sec sheet.dgn
USER NAME = lababidjan
DESIGNED -
DRAWN -
CHECKED -
DATE -
PLOT SCALE = 10.0000' / IN.
PLOT DATE = 3/25/2010

REVISÉ -
REVISÉ -
REVISÉ -
REVISÉ -

STATE OF ILLINOIS
DEPARTMENT OF TRANSPORTATION

CROSS SECTIONS FOR
WESLEY RD / MAIN ST

SCALE: SHEET NO. OF SHEETS STA. 22+15.00 TO STA. 22+15.00

F.A.P. RTE. 669	SECTION (1)RS-9L-2,N,TS-4	COUNTY TAZEWELL	TOTAL SHEETS 102	SHEET NO. 98
CONTRACT NO. 68590			ILLINOIS FED. AID PROJECT	