


REVISIONS
 NO. DATE BY
 1 11/15/10 JAB

REVISIONS
 NO. DATE BY
 1 11/15/10 JAB

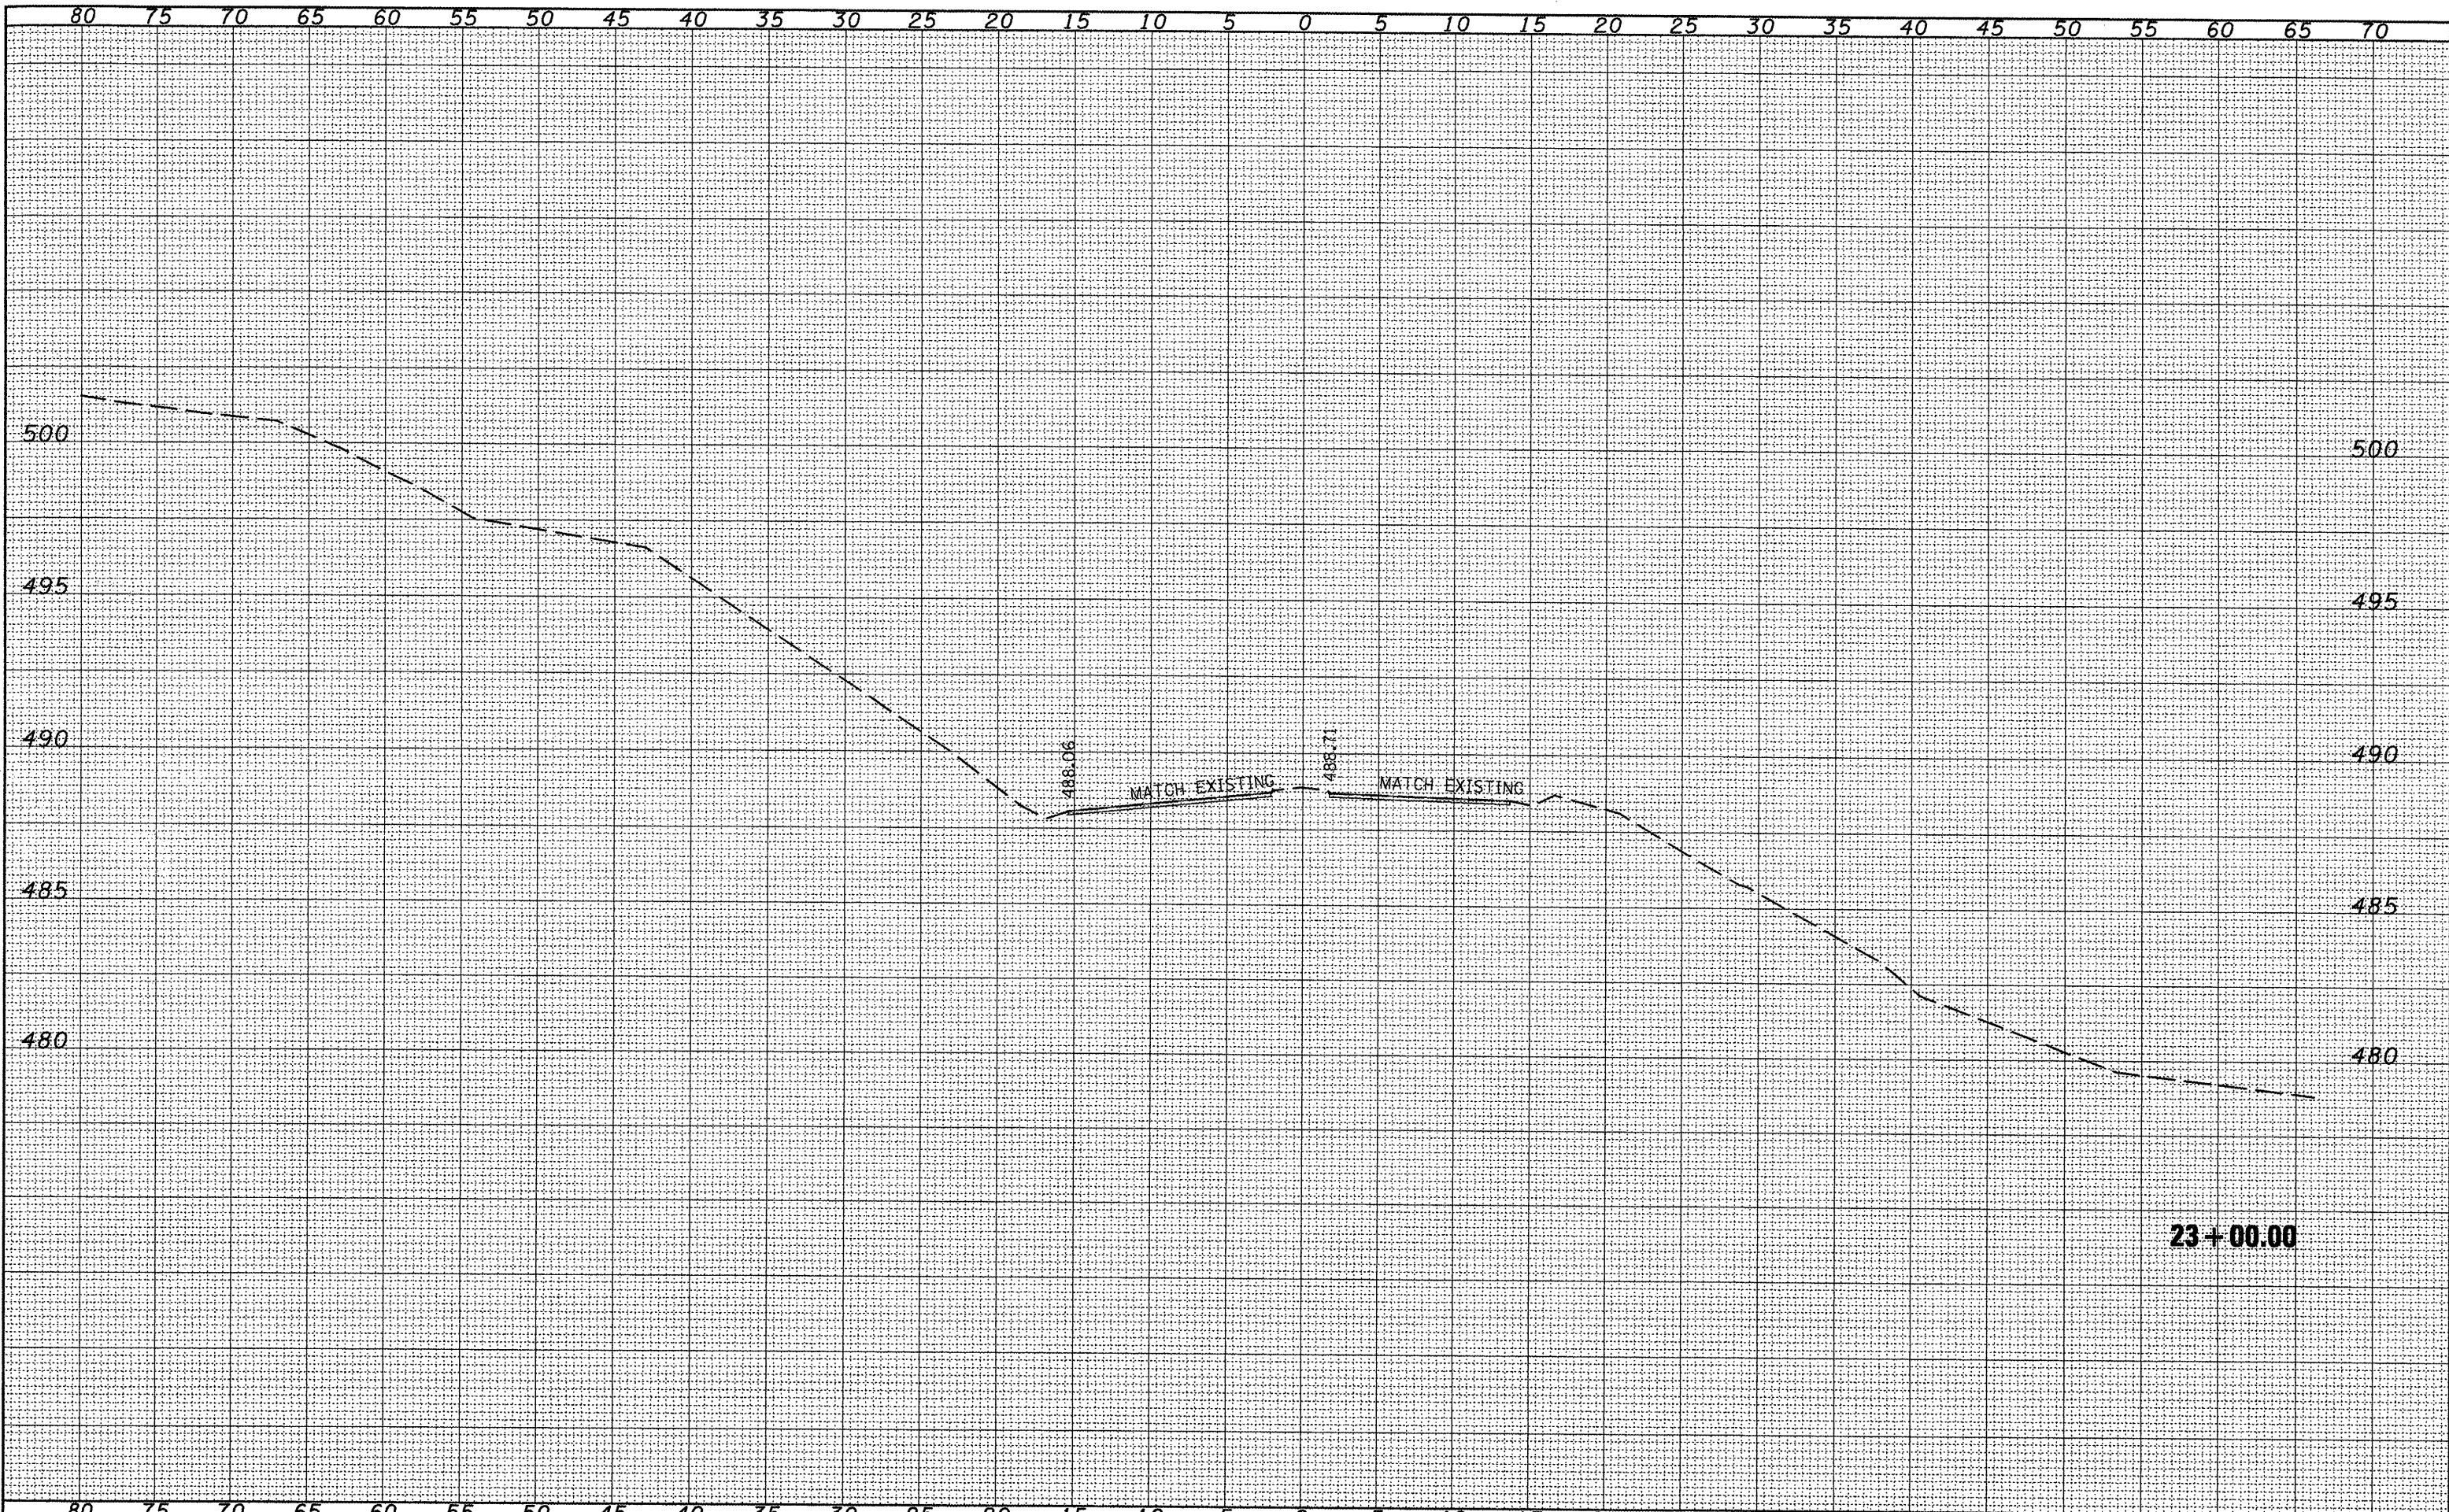

FILE NAME = X-Sec sheet.dgn	USER NAME = jababidisan	DESIGNED -	REVISIONS -	STATE OF ILLINOIS DEPARTMENT OF TRANSPORTATION	CROSS SECTIONS FOR WESLEY RD / MAIN ST	F.A.P. RTE. 669	SECTION 11RS-9,L-2,N,TS-4	COUNTY TAZEWELL	TOTAL SHEETS 108	SHEET NO. 101		
		DRAWN -	REVISIONS -			SCALE:	SHEET NO. OF SHEETS	STA. 23+00.00	TO STA. 23+00.00	CONTRACT NO. 68590		
		CHECKED -	REVISIONS -			ILLINOIS FED. AID PROJECT						
		DATE -	REVISIONS -									