


STA 42+03 TO STA 44+51.50

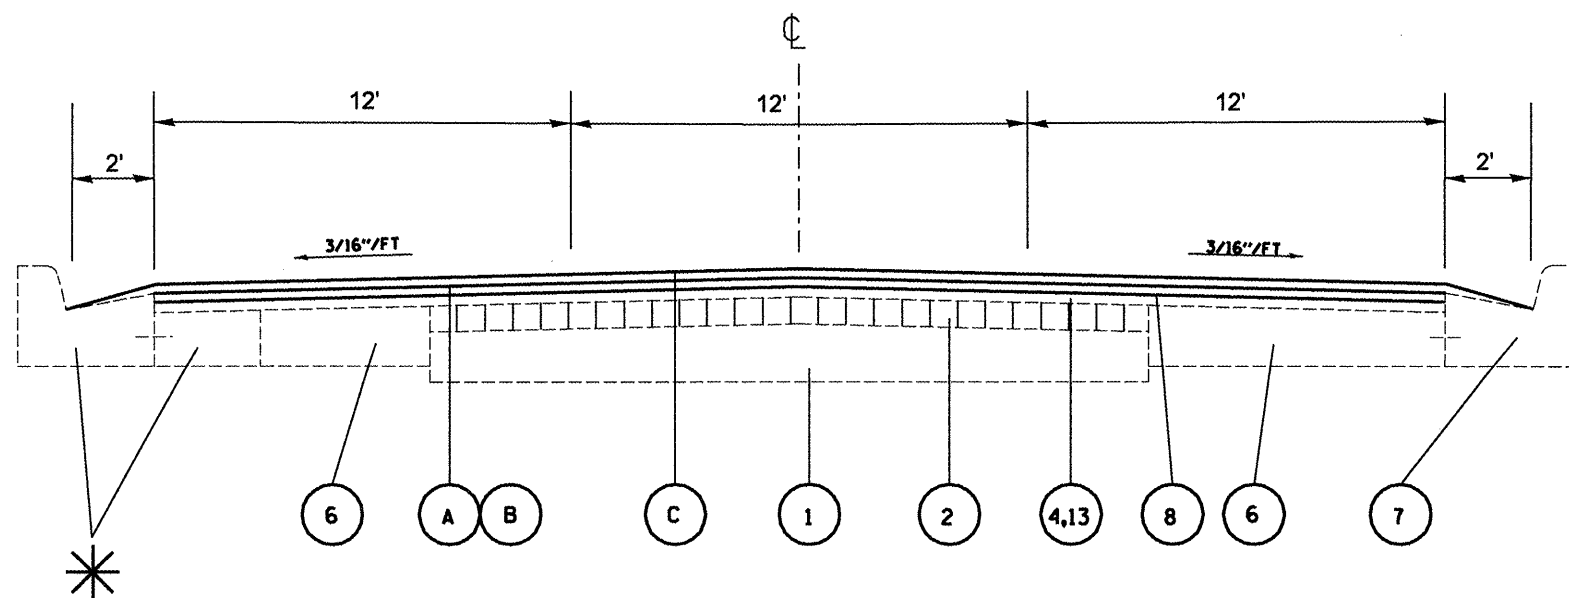

STA 44+51.50 TO STA 53+74.58

1. EXISTING 10" P.C.C. PAVEMENT
2. EXISTING BRICK AND SAND LAYER
3. EXISTING HOT-MIX ASPHALT OVERLAY 3"
4. EXISTING HOT-MIX ASPHALT OVERLAY 5-1/2"
5. EXISTING HOT-MIX ASPHALT OVERLAY 6-1/4"
6. EXISTING P.C.C. BASE COURSE
7. EXISTING COMB. CONC. CURB AND GUTTER
8. EXISTING AREA REFLECTIVE CRACK CONTROL TREATMENT
9. EXISTING HOT-MIX ASPHALT SHOULDER 6"
10. EXISTING AGGREGATE SHOULDER
11. EXISTING COMB CC & BASE CSE WIDENING 0'-4'
12. EXISTING HOT-MIX ASPHALT BASE COURSE 10"
13. EXISTING LEVELING BINDER VARIABLE THICKNESS
14. EXISTING HOT-MIX ASPHALT OVERLAY 1-1/2"

- A. PROPOSED HOT-MIX ASPHALT SURFACE REMOVAL 2"
- B. PROPOSED POLYMERIZED LEVELING BINDER (MM), IL 4.75, N50, .75"
- C. PROPOSED HOT-MIX ASPHALT SURFACE COURSE, MIX D, N50, 1.5"
- D. PROPOSED HOT-MIX ASPHALT SURFACE COURSE, MIX C, N30 (SHOULDERS) 1.5"
- E. PROPOSED AGGREGATE SHOULDERS, TYPE B

• FROM LT. STA 52+27.93 - 53+74.58 THERE IS A EXISTING 0'-4' COMB. CC & BASE CSE WIDENING AT VARIABLE DEPTH

FILE NAME = D:\68743-CADD.dgn	USER NAME = t3smendv	DESIGNED -	REVISED -	STATE OF ILLINOIS DEPARTMENT OF TRANSPORTATION	TYPICAL SECTIONS			F.A.P. RTE.	SECTION	COUNTY	TOTAL SHEETS	SHEET NO.
	PLOT SCALE = 100.0000' / IN.	DRAWN -	REVISED -					656	(B)RS-3(L)RS-4	TAZEWELL	34	10
	PLOT DATE = 3/15/2010	CHECKED -	REVISED -					CONTRACT NO. 68743				
	DATE -	REVISED -		SCALE:	SHEET NO.	OF	SHEETS	STA.	TO STA.	ILLINOIS FED. AID PROJECT		