


LOCATIONS OF CLEARING, WEED CONTROL, PLANTING AND ASSOCIATED LANDSCAPE ITEMS SHOWN ON THE LAYOUT SHEET ARE APPROXIMATE. EXACT LOCATIONS WILL BE DETERMINED BY THE DISTRICT LANDSCAPE ARCHITECT DURING CONSTRUCTION

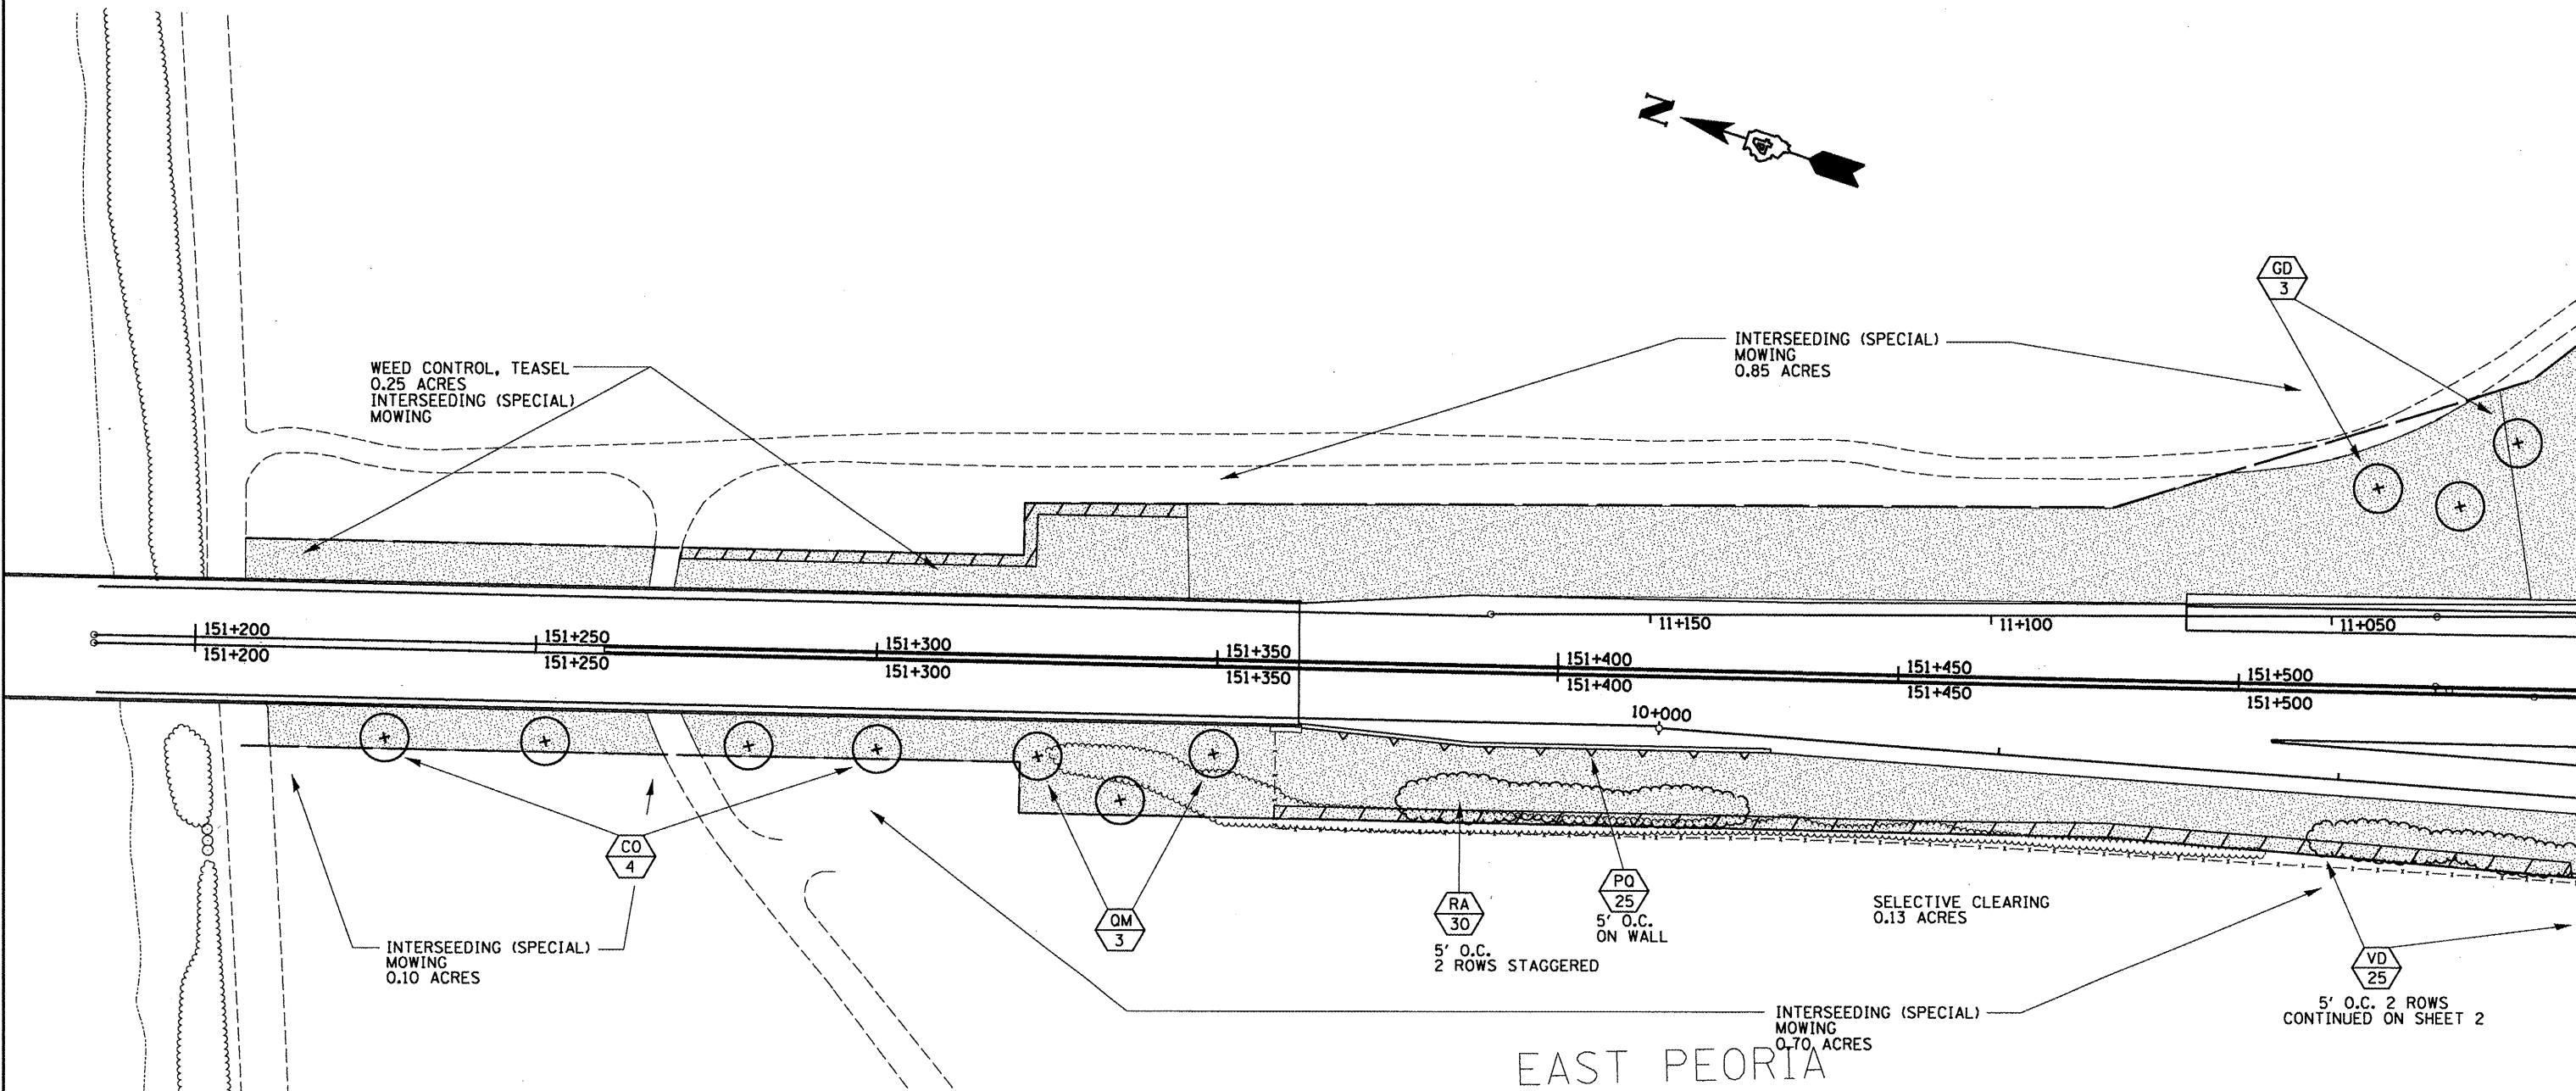

EAST PEORIA

LEGEND

- VINES ON RETAINING WALL
- SHRUBS
- PROPOSED SHADE TREE
- PROPOSED PERENNIAL PLANTS, FOR SUN
- PROPOSED EVERGREEN TREE
- PROPOSED SMALL ORNAMENTAL TREE
- INTERSEEDING SPECIAL
- PERENNIAL PLANTS, FOR SUN
- SELECTIVE CLEARING
- | | |
|-----|------------------------------------|
| DS | PROPOSED PERENNIAL PLANTS, FOR SUN |
| 250 | PROPOSED QUANTITY |
- | | |
|-----|--------------------------------------|
| RRC | PROPOSED PLANT KEY |
| 10 | PROPOSED QUANTITY OF SPECIFIED PLANT |

FILE NAME = sheets.dgn	USER NAME = maushardoe	DESIGNED - ---	REVISED - ---	STATE OF ILLINOIS DEPARTMENT OF TRANSPORTATION	LANDSCAPE LAYOUT 1	SCALE: -----	SHEET NO. -- OF -- SHEETS	STA. ----- TO STA. -----	F.A.I. RTE. 74	SECTION 90-(11,13)LS;(14,14-1)LS-11	COUNTY TAZEWELL	TOTAL SHEETS 39	SHEET NO. 10	
	PLOT SCALE = 24.0000' / IN.	CHECKED - ---	REVISED - ---			CONTRACT NO. 68826				ILLINOIS FED. AID PROJECT				
	PLOT DATE = 3/11/2010	DATE - ---	REVISED - ---											