


LEGEND

- VINES ON RETAINING WALL
- SHRUBS
- PROPOSED SHADE TREE
- PROPOSED EVERGREEN TREE
- PROPOSED SMALL ORNAMENTAL TREE
- INTERSEEDING SPECIAL
- PERENNIAL PLANTS, FOR SUN
- SELECTIVE CLEARING
- PROPOSED PERENNIAL PLANTS, FOR SUN
PROPOSED QUANTITY
- PROPOSED PLANT KEY
PROPOSED QUANTITY OF SPECIFIED PLANT

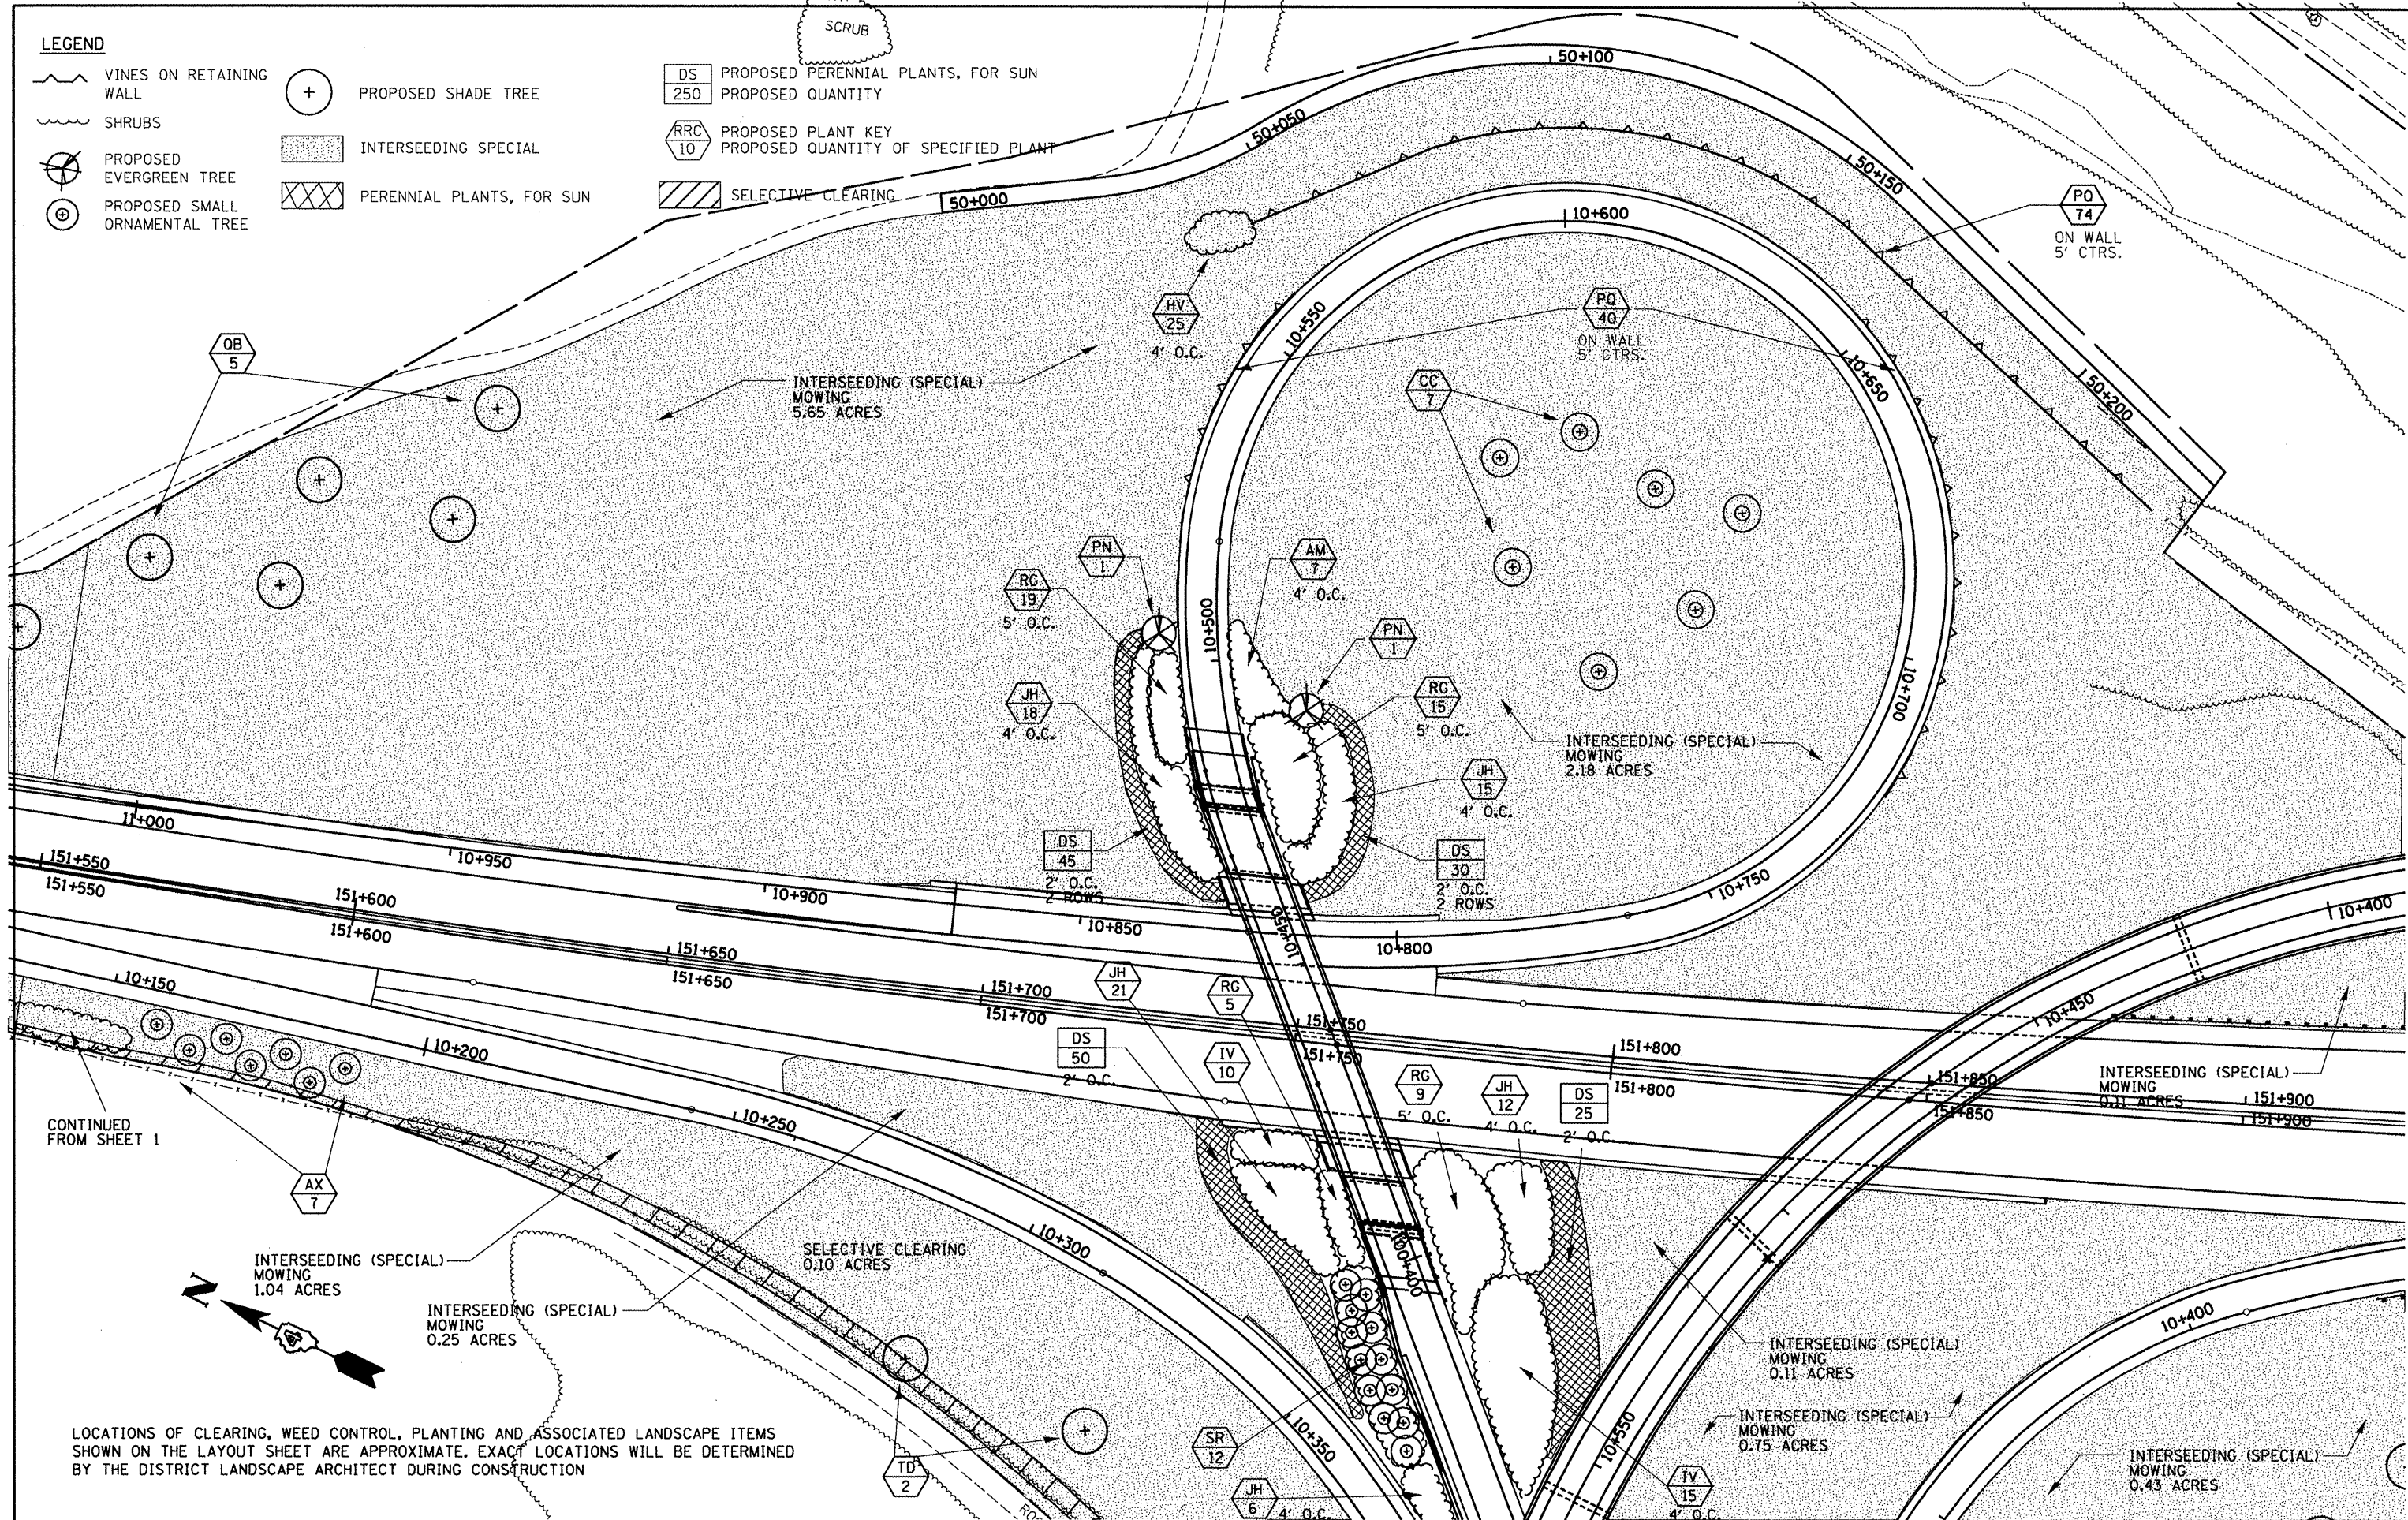

LOCATIONS OF CLEARING, WEED CONTROL, PLANTING AND ASSOCIATED LANDSCAPE ITEMS SHOWN ON THE LAYOUT SHEET ARE APPROXIMATE. EXACT LOCATIONS WILL BE DETERMINED BY THE DISTRICT LANDSCAPE ARCHITECT DURING CONSTRUCTION

FILE NAME = sheets.dgn	USER NAME = maushardoe	DESIGNED - ---	REVISED - ---	STATE OF ILLINOIS DEPARTMENT OF TRANSPORTATION	LANDSCAPE LAYOUT 2	F.A.I. RTE. 74	SECTION 90-(11.13)LS(14,14-14S-1)	COUNTY TAZEWELL	TOTAL SHEETS 39	SHEET NO. 11		
PLOT SCALE = 24,0000' / IN.		DRAWN - ---	REVISED - ---			SCALE: _____ SHEET NO. ___ OF ___ SHEETS STA. _____ TO STA. _____		CONTRACT NO. 68826				
PLOT DATE = 3/11/2010		CHECKED - ---	REVISED - ---			ILLINOIS FED. AID PROJECT						
		DATE - ---	REVISED - ---									