


LEGEND

- VINES ON RETAINING WALL
- SHRUBS
- PROPOSED EVERGREEN TREE
- PROPOSED SMALL ORNAMENTAL TREE
- PROPOSED SHADE TREE
- INTERSEEDING SPECIAL
- PERENNIAL PLANTS, FOR SUN
- PROPOSED PERENNIAL PLANTS, FOR SUN
- PROPOSED QUANTITY
- PROPOSED PLANT KEY
- PROPOSED QUANTITY OF SPECIFIED PLANT
- SELECTIVE CLEARING

LOCATIONS OF CLEARING, WEED CONTROL, PLANTING AND ASSOCIATED LANDSCAPE ITEMS SHOWN ON THE LAYOUT SHEET ARE APPROXIMATE. EXACT LOCATIONS WILL BE DETERMINED BY THE DISTRICT LANDSCAPE ARCHITECT DURING CONSTRUCTION

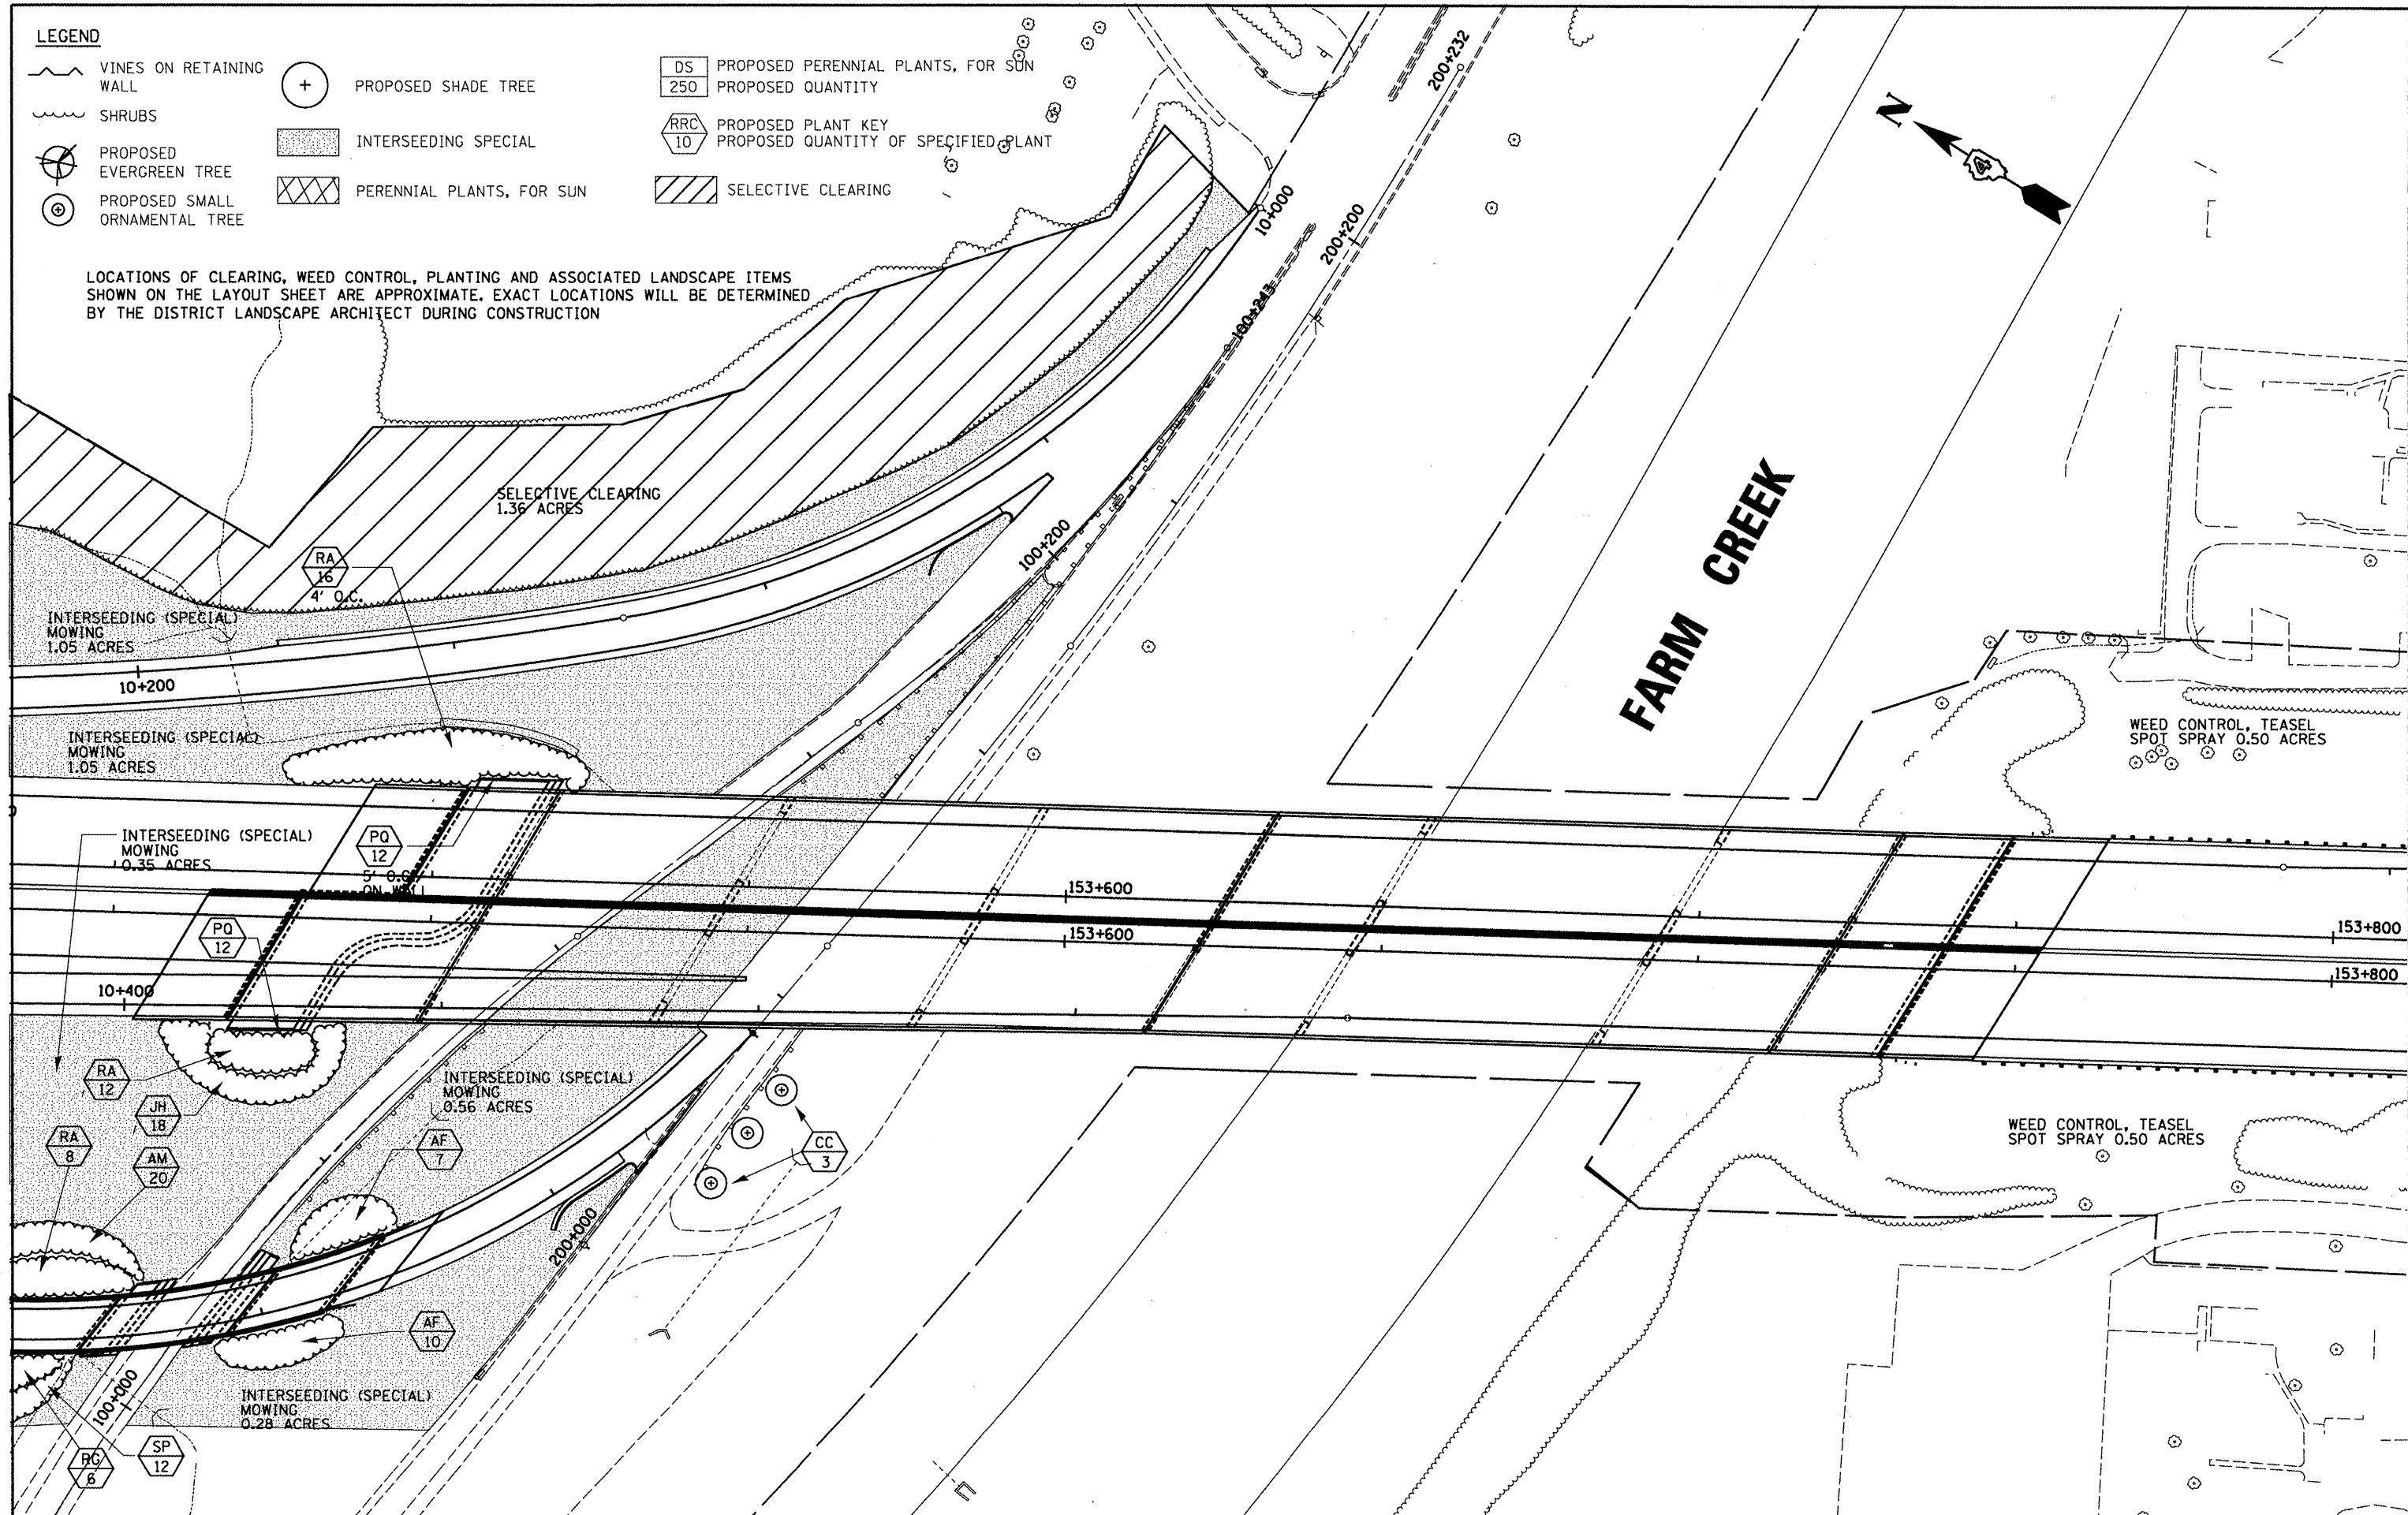

FILE NAME = sheets.dgn	USER NAME = meushardoe	DESIGNED -	REVISED -	STATE OF ILLINOIS DEPARTMENT OF TRANSPORTATION	LANDSCAPE LAYOUT 9	F.A.I. RTE. 74	SECTION 90-[11,13]LS:[14,14-1]LS-1]	COUNTY TAZEWELL	TOTAL SHEETS 39	SHEET NO. 18
PLOT SCALE = 24,000' / IN.		CHECKED -	REVISED -	SCALE: _____ SHEET NO. ____ OF ____ SHEETS STA. _____ TO STA. _____		CONTRACT NO. 68826		ILLINOIS FED. AID PROJECT		
PLOT DATE = 3/11/2010		DATE -	REVISED -							