
 



 
 
 
 

 
 
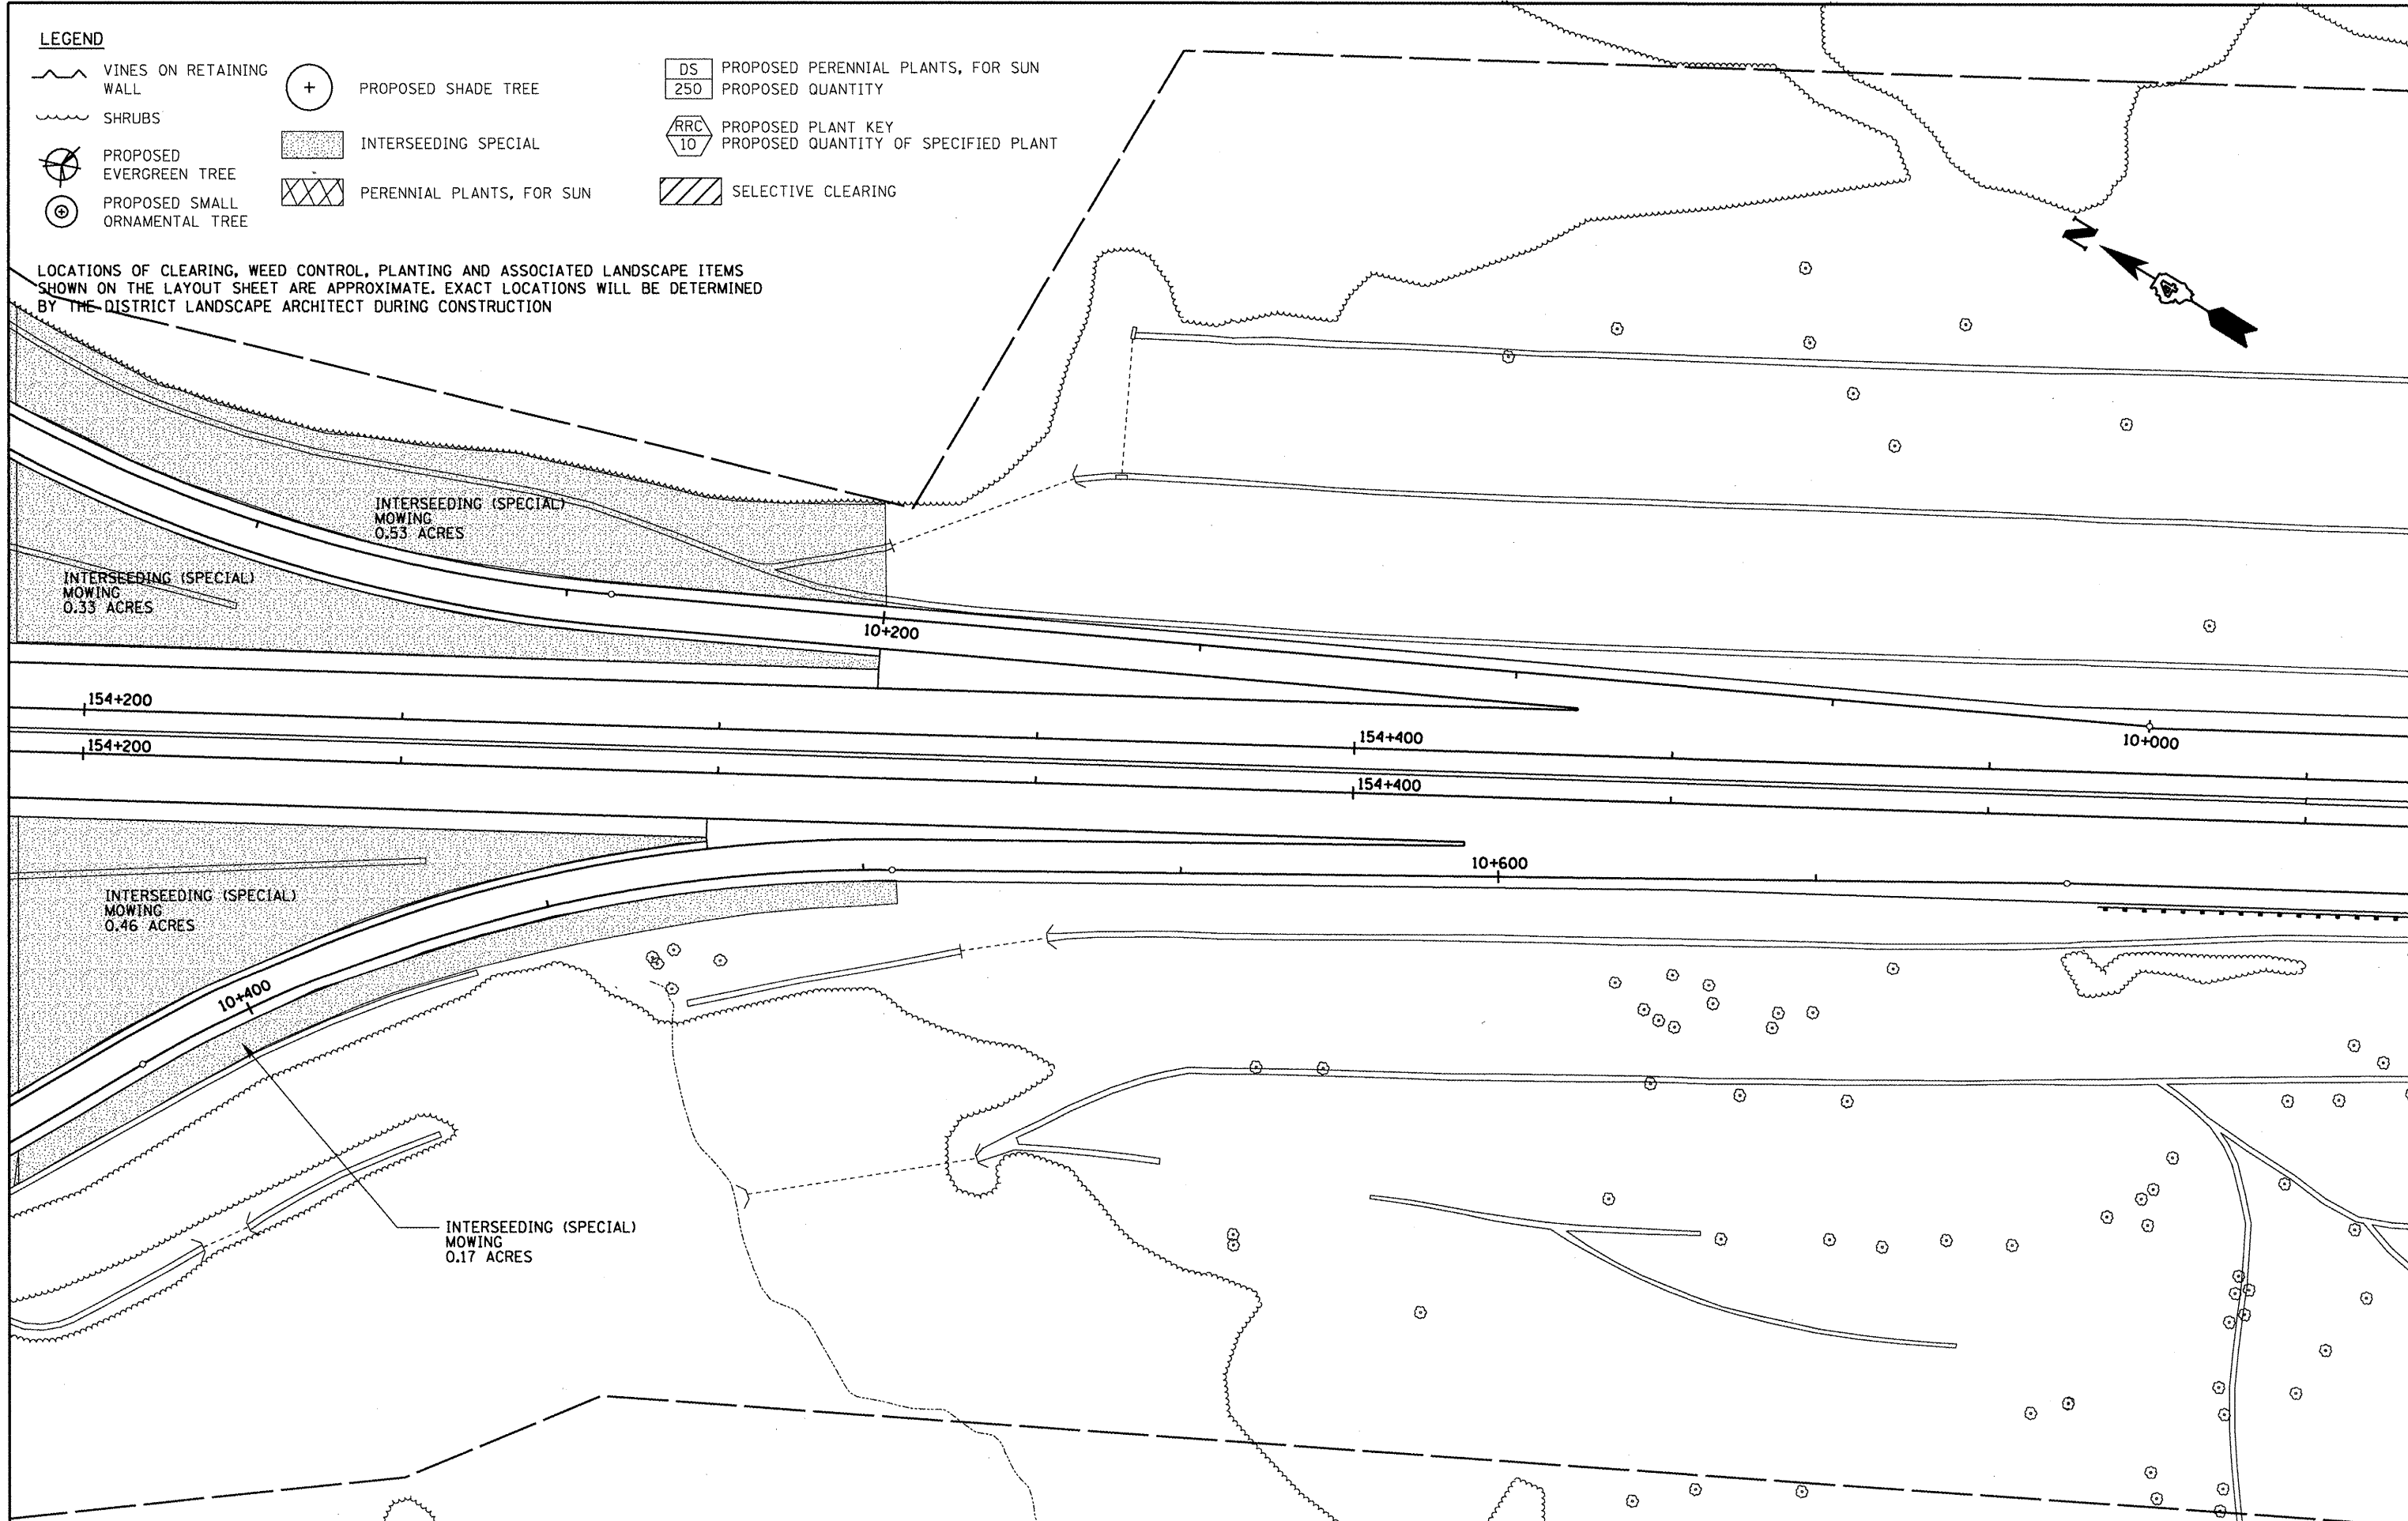


LEGEND

-  VINES ON RETAINING WALL
-  SHRUBS
-  PROPOSED EVERGREEN TREE
-  PROPOSED SMALL ORNAMENTAL TREE
-  PROPOSED SHADE TREE
-  INTERSEEDING SPECIAL
-  PERENNIAL PLANTS, FOR SUN
-  PROPOSED PERENNIAL PLANTS, FOR SUN
-  PROPOSED QUANTITY
-  PROPOSED PLANT KEY
-  PROPOSED QUANTITY OF SPECIFIED PLANT
-  SELECTIVE CLEARING

LOCATIONS OF CLEARING, WEED CONTROL, PLANTING AND ASSOCIATED LANDSCAPE ITEMS SHOWN ON THE LAYOUT SHEET ARE APPROXIMATE. EXACT LOCATIONS WILL BE DETERMINED BY THE DISTRICT LANDSCAPE ARCHITECT DURING CONSTRUCTION



FILE NAME = sheets.dgn	USER NAME = maushardoe	DESIGNED - ---	REVISED - ---	STATE OF ILLINOIS DEPARTMENT OF TRANSPORTATION	LANDSCAPE LAYOUT 12	F.A.I. RTE. 74	SECTION 90-((11,13)LS(14,14-1)LS-1)	COUNTY TAZEWELL	TOTAL SHEETS 39	SHEET NO. 21		
PLOT SCALE = 24,0000' / IN.	CHECKED - ---	REVISED - ---	REVISED - ---			SCALE: _____	SHEET NO. _____ OF _____ SHEETS	STA. _____ TO STA. _____	CONTRACT NO. 68826			
PLOT DATE = 3/11/2010	DATE - ---	REVISED - ---	REVISED - ---			ILLINOIS FED. AID PROJECT						