


**SHEET  
REVISED**  
**5-28-2010**

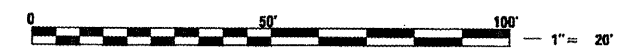

FILE NAME = 0468784-sht-plan.dgn	USER NAME = horstkj	DESIGNED - KKK	REVISED -
		DRAWN - KKK	REVISED -
		CHECKED -	REVISED -
		DATE -	REVISED -

**STATE OF ILLINOIS**  
**DEPARTMENT OF TRANSPORTATION**

**PLAN VIEW IL 17**  
**CULVERT EXTENSION - LOCATION 1**  
 SCALE: 1"=20'    SHEET NO. 1 OF 1 SHEETS    STA. 1080+43

F.A.P. RTE. 639	SECTION (125)-1	COUNTY MERCER	TOTAL SHEETS 33	SHEET NO. 5
CONTRACT NO. 68929				
ILLINOIS FED. AID PROJECT				