


SURVEY NO. _____
 NOTE BOOK NO. _____
 PLOTTED _____
 TEMPLATE AREAS CHECKED _____


SURVEY NO. _____
 NOTE BOOK NO. _____
 PLOTTED _____
 TEMPLATE AREAS CHECKED _____

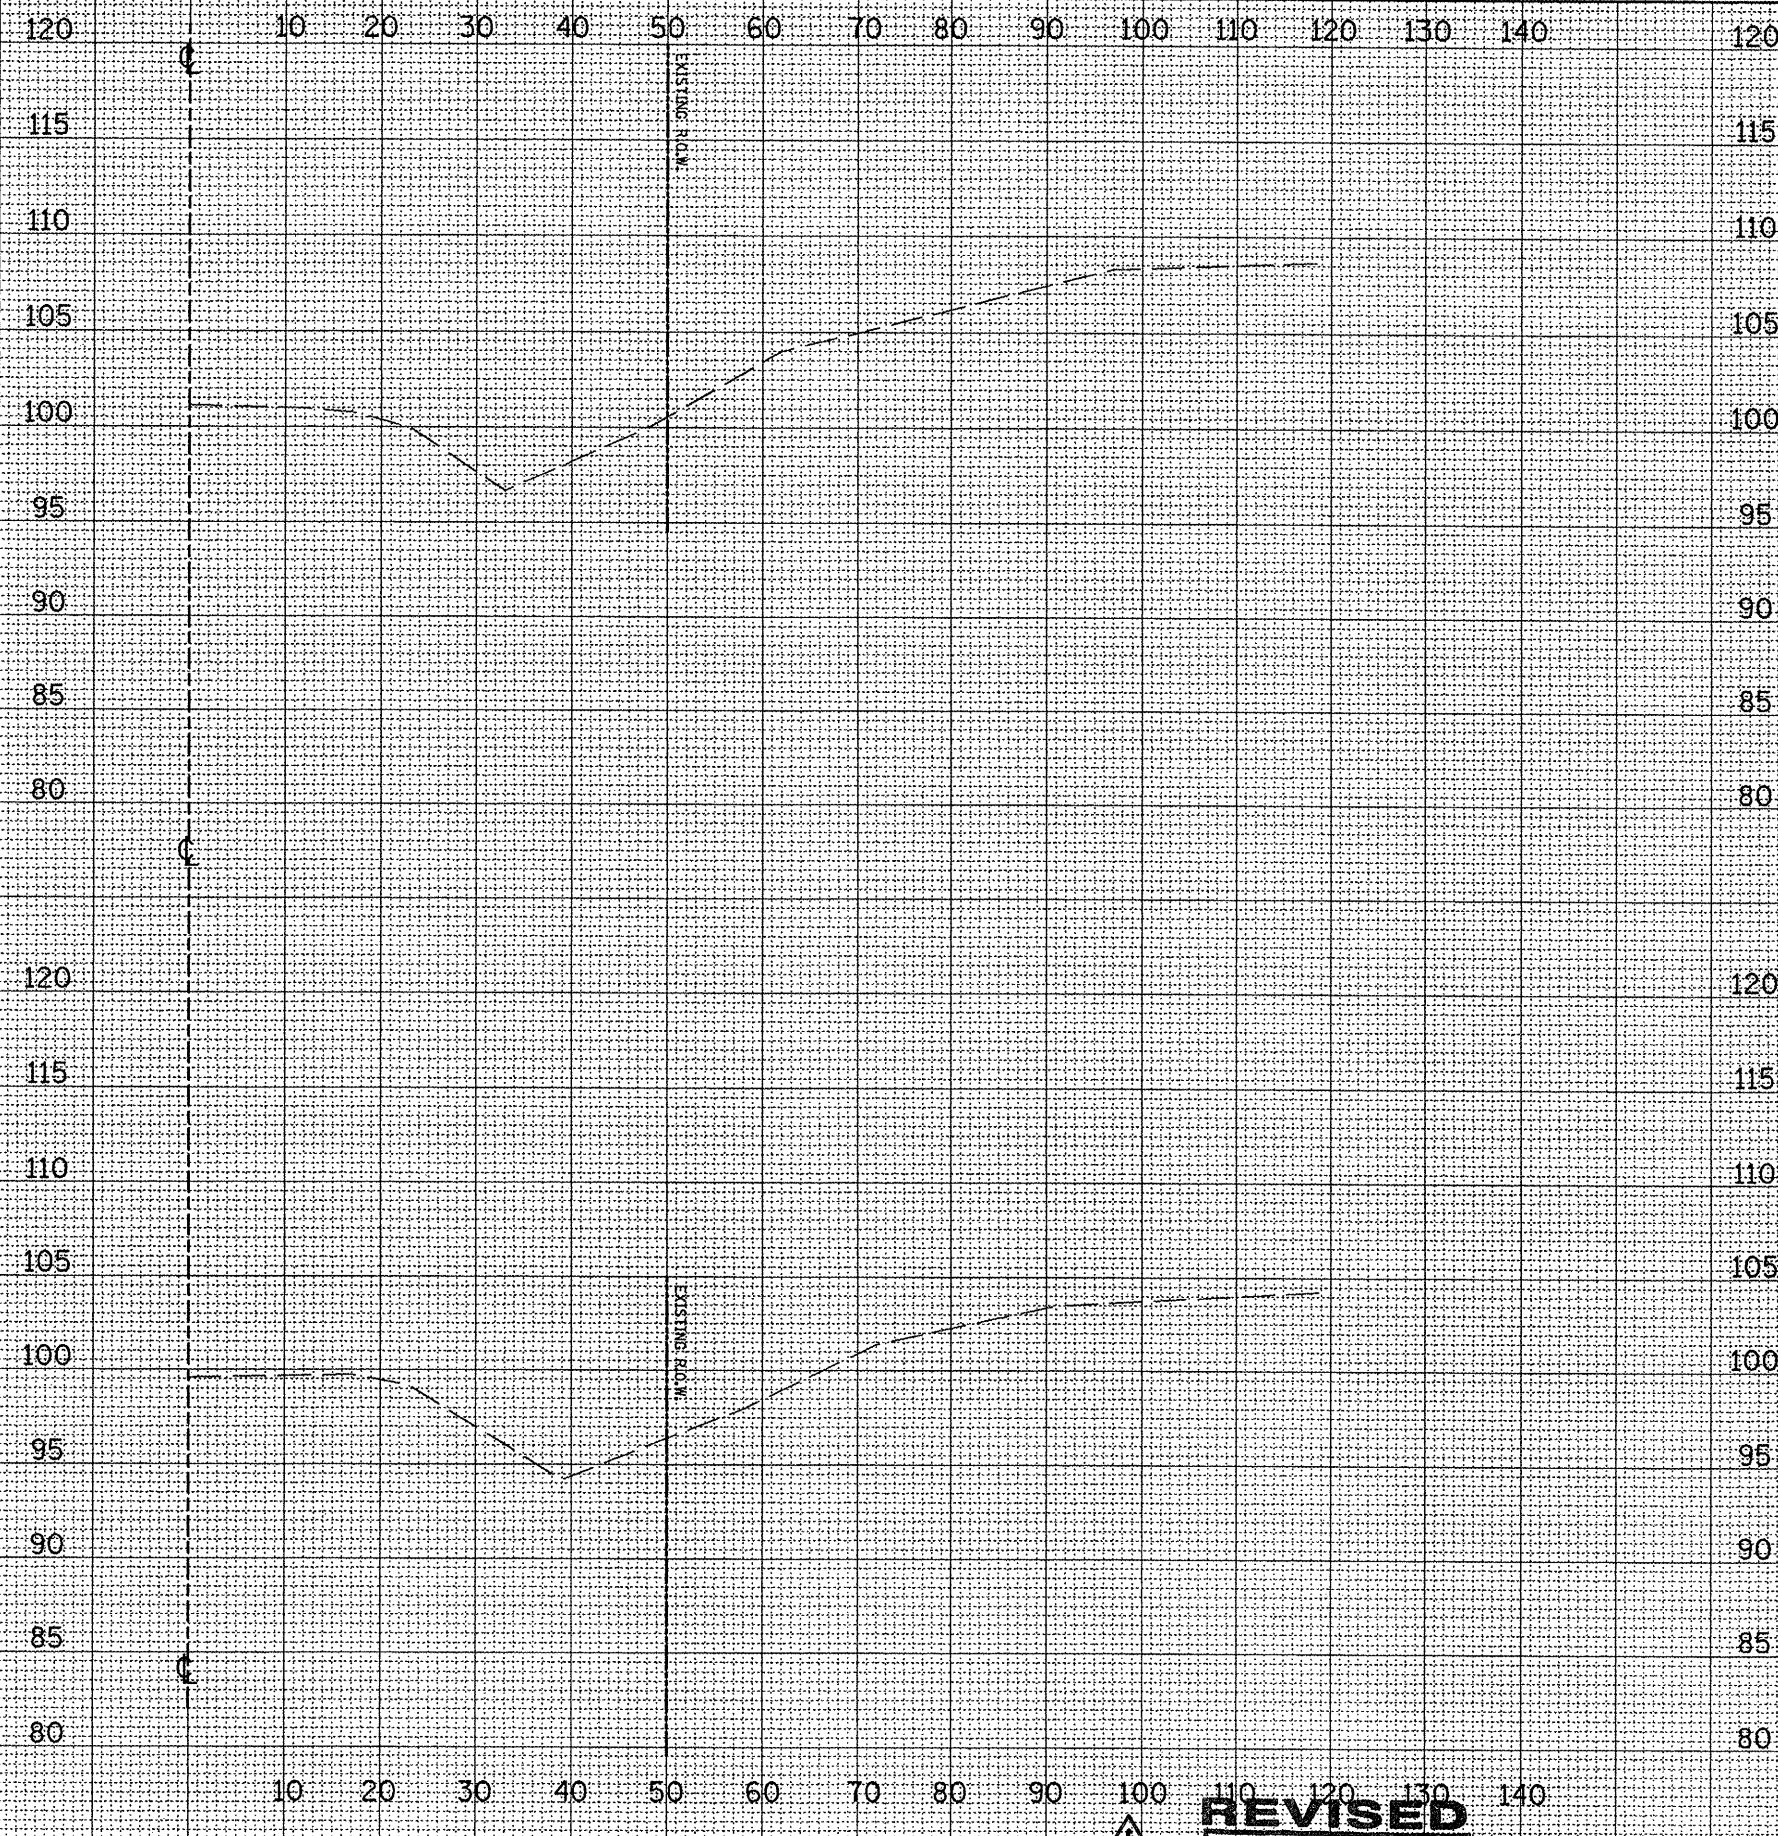

STA. 1081+00

IMPROVEMENT ENDS
LOCATION #1

STA. 1080+75

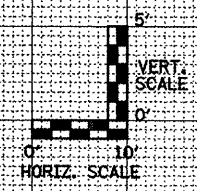

REVISED
 5-28-2010

FILE NAME = 0468704-sht-pln.dgn	USER NAME = K.KILMAN	DESIGNED -	REVISED -
		DRAWN - KKK	REVISED -
		PLOT SCALE = 28,0000 "/ IN.	REVISED -
		CHECKED -	REVISED -
		DATE -	REVISED -

STATE OF ILLINOIS
DEPARTMENT OF TRANSPORTATION

CROSS SECTIONS
IL 17 - LOCATION 1
 SCALE: 1"=10'H/5'V SHEET NO. 9 OF 13 SHEETS STA. 1080+75 TO STA. 1081+00

F.A.P. RTE. 639	SECTION (125)-1	COUNTY MERCER	TOTAL SHEETS 33	SHEET NO. 20
CONTRACT NO. 68929				
FED. ROAD DIST. NO. ILLINOIS FED. AID PROJECT				