



SURVEYED \_\_\_\_\_  
 PLOTTED \_\_\_\_\_  
 CHECKED \_\_\_\_\_  
 SURVEY NOTE BOOK NO. \_\_\_\_\_  
 AREAS CHECKED \_\_\_\_\_

SURVEYED \_\_\_\_\_  
 PLOTTED \_\_\_\_\_  
 CHECKED \_\_\_\_\_  
 SURVEY NOTE BOOK NO. \_\_\_\_\_  
 AREAS CHECKED \_\_\_\_\_

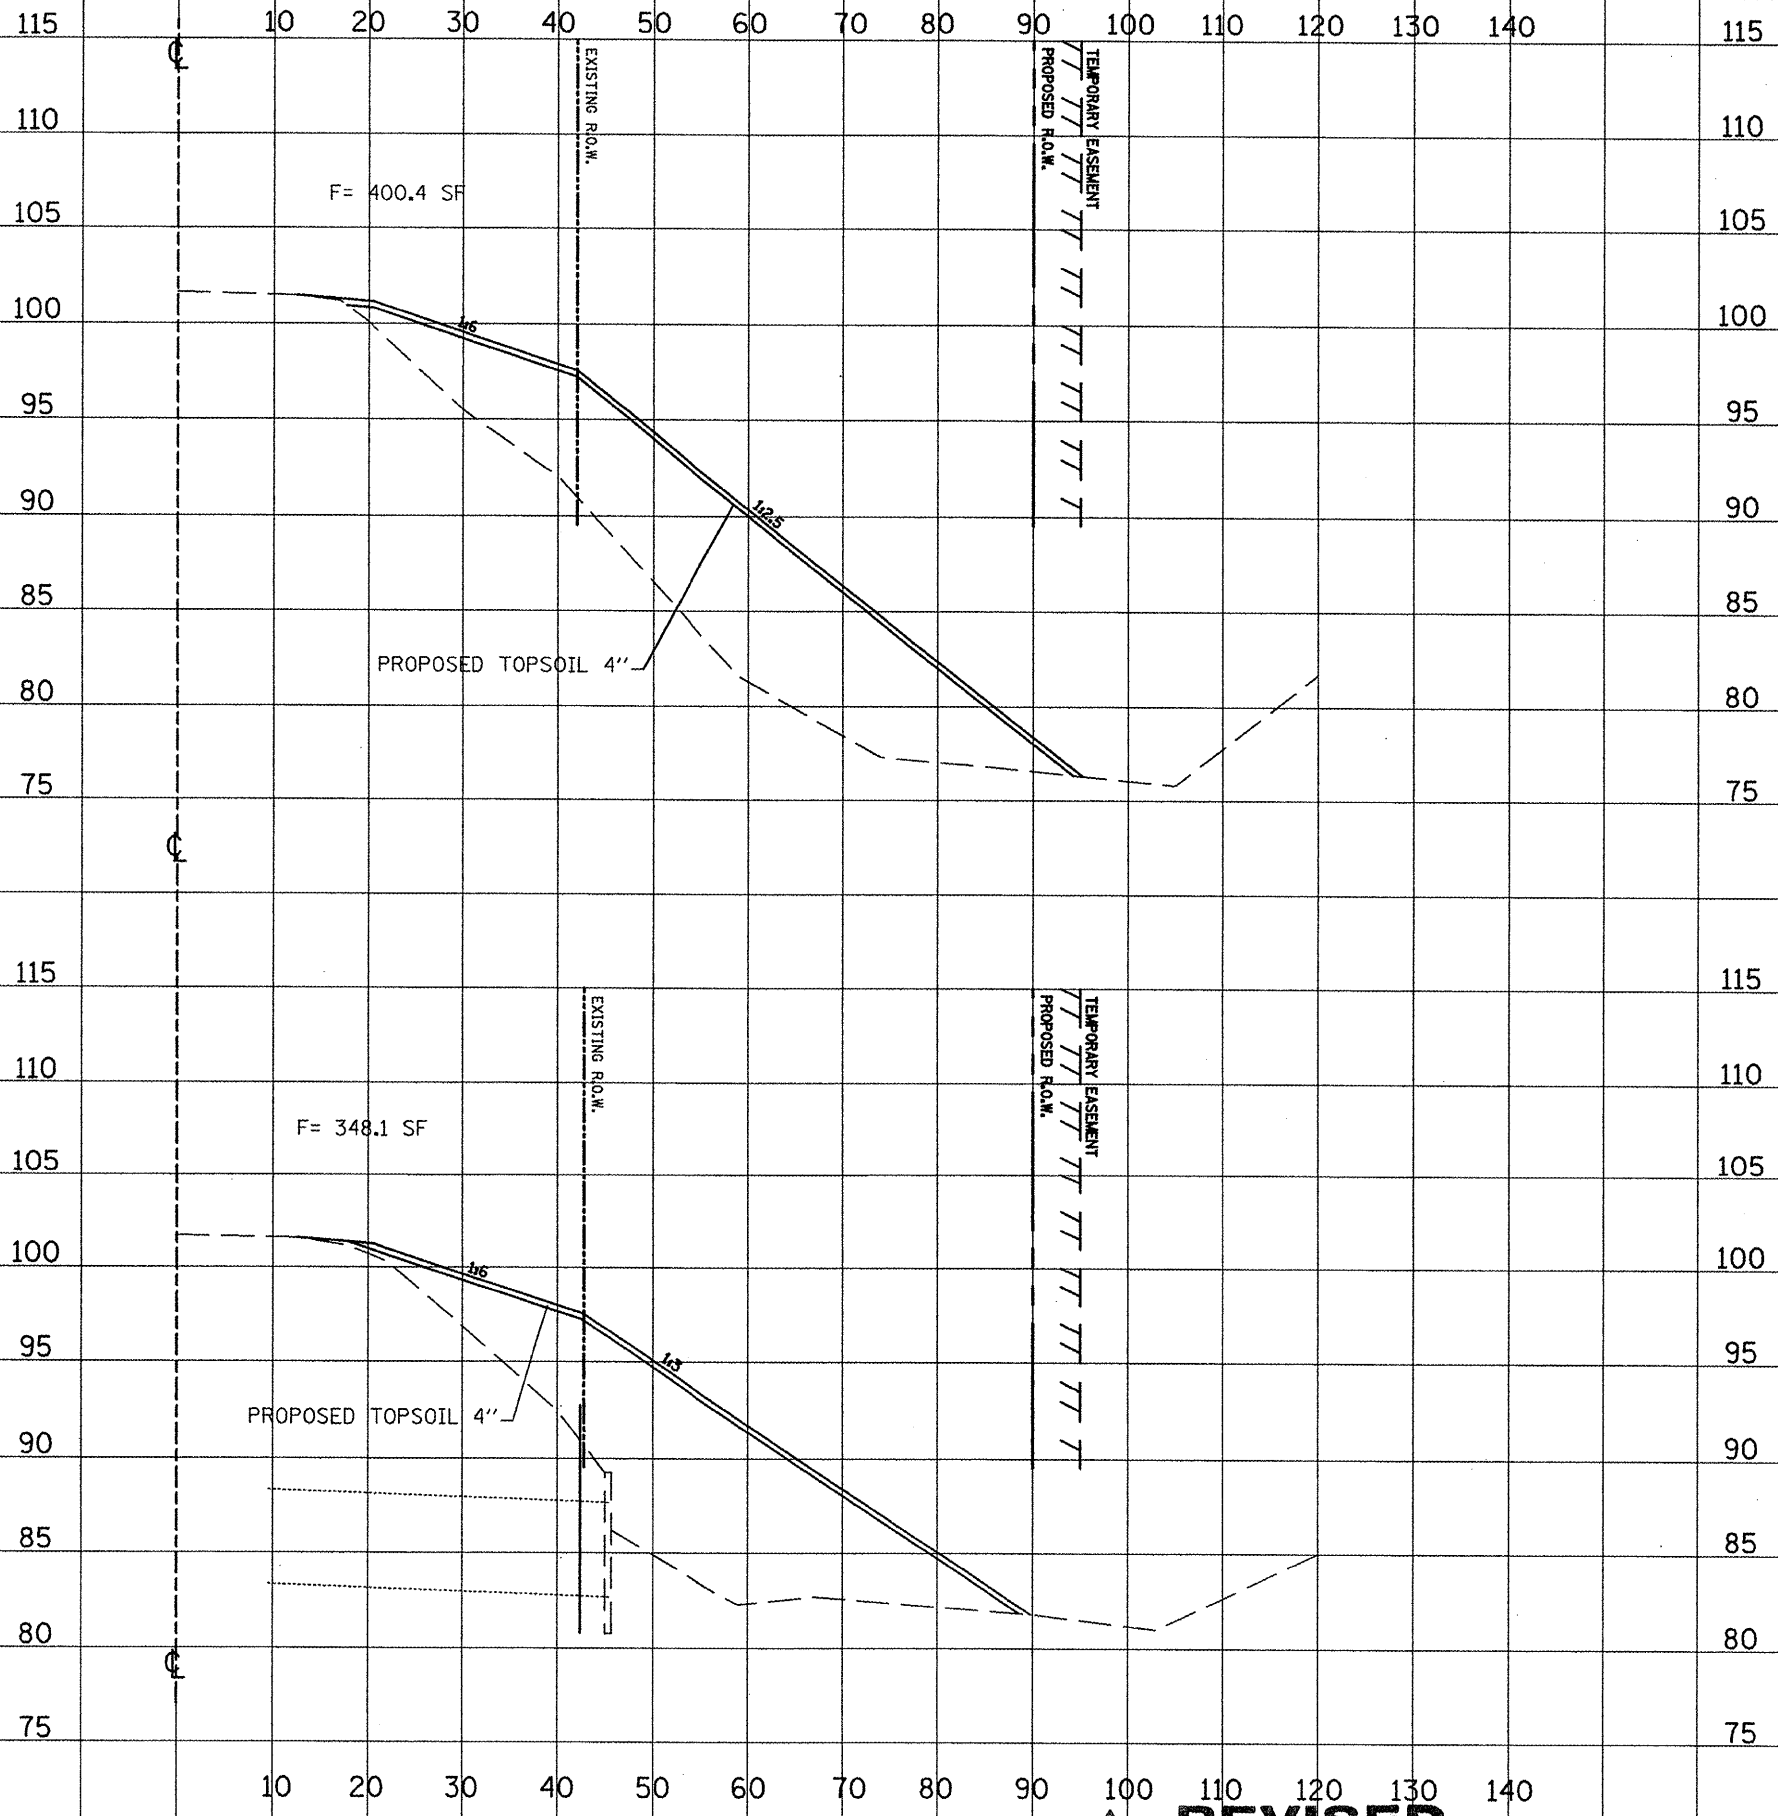

STA. 1094+60

STA. 1094+45

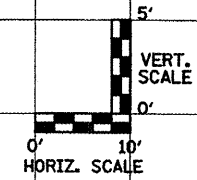

**REVISED**  
**5-28-2010**

STATE OF ILLINOIS  
 DEPARTMENT OF TRANSPORTATION

CROSS SECTIONS  
 IL 17 - LOCATION 2

FILE NAME = D468704-sht-plan.dgn

USER NAME = K. KILMAN	DESIGNED -	REVISED -
	DRAWN - KKK	REVISED -
PLOT SCALE = 28.0000" / IN.	CHECKED -	REVISED -
PLOT DATE = 5/27/2010	DATE -	REVISED -

SCALE: 1"=10'H/5'V SHEET NO. OF SHEETS STA.

F.A.P. RTE. 639	SECTION (125)I-1	COUNTY MERCER	TOTAL SHEETS 33	SHEET NO. 25
CONTRACT NO. 68929				
FED. ROAD DIST. NO. ILLINOIS FED. AID PROJECT				