
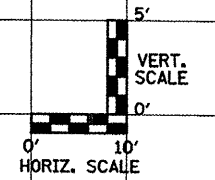


SURVEYED	PLOTTED
NOTE BOOK	TEMPLATE
NO.	AREAS CHECKED

SURVEYED	PLOTTED
NOTE BOOK	TEMPLATE
NO.	AREAS CHECKED

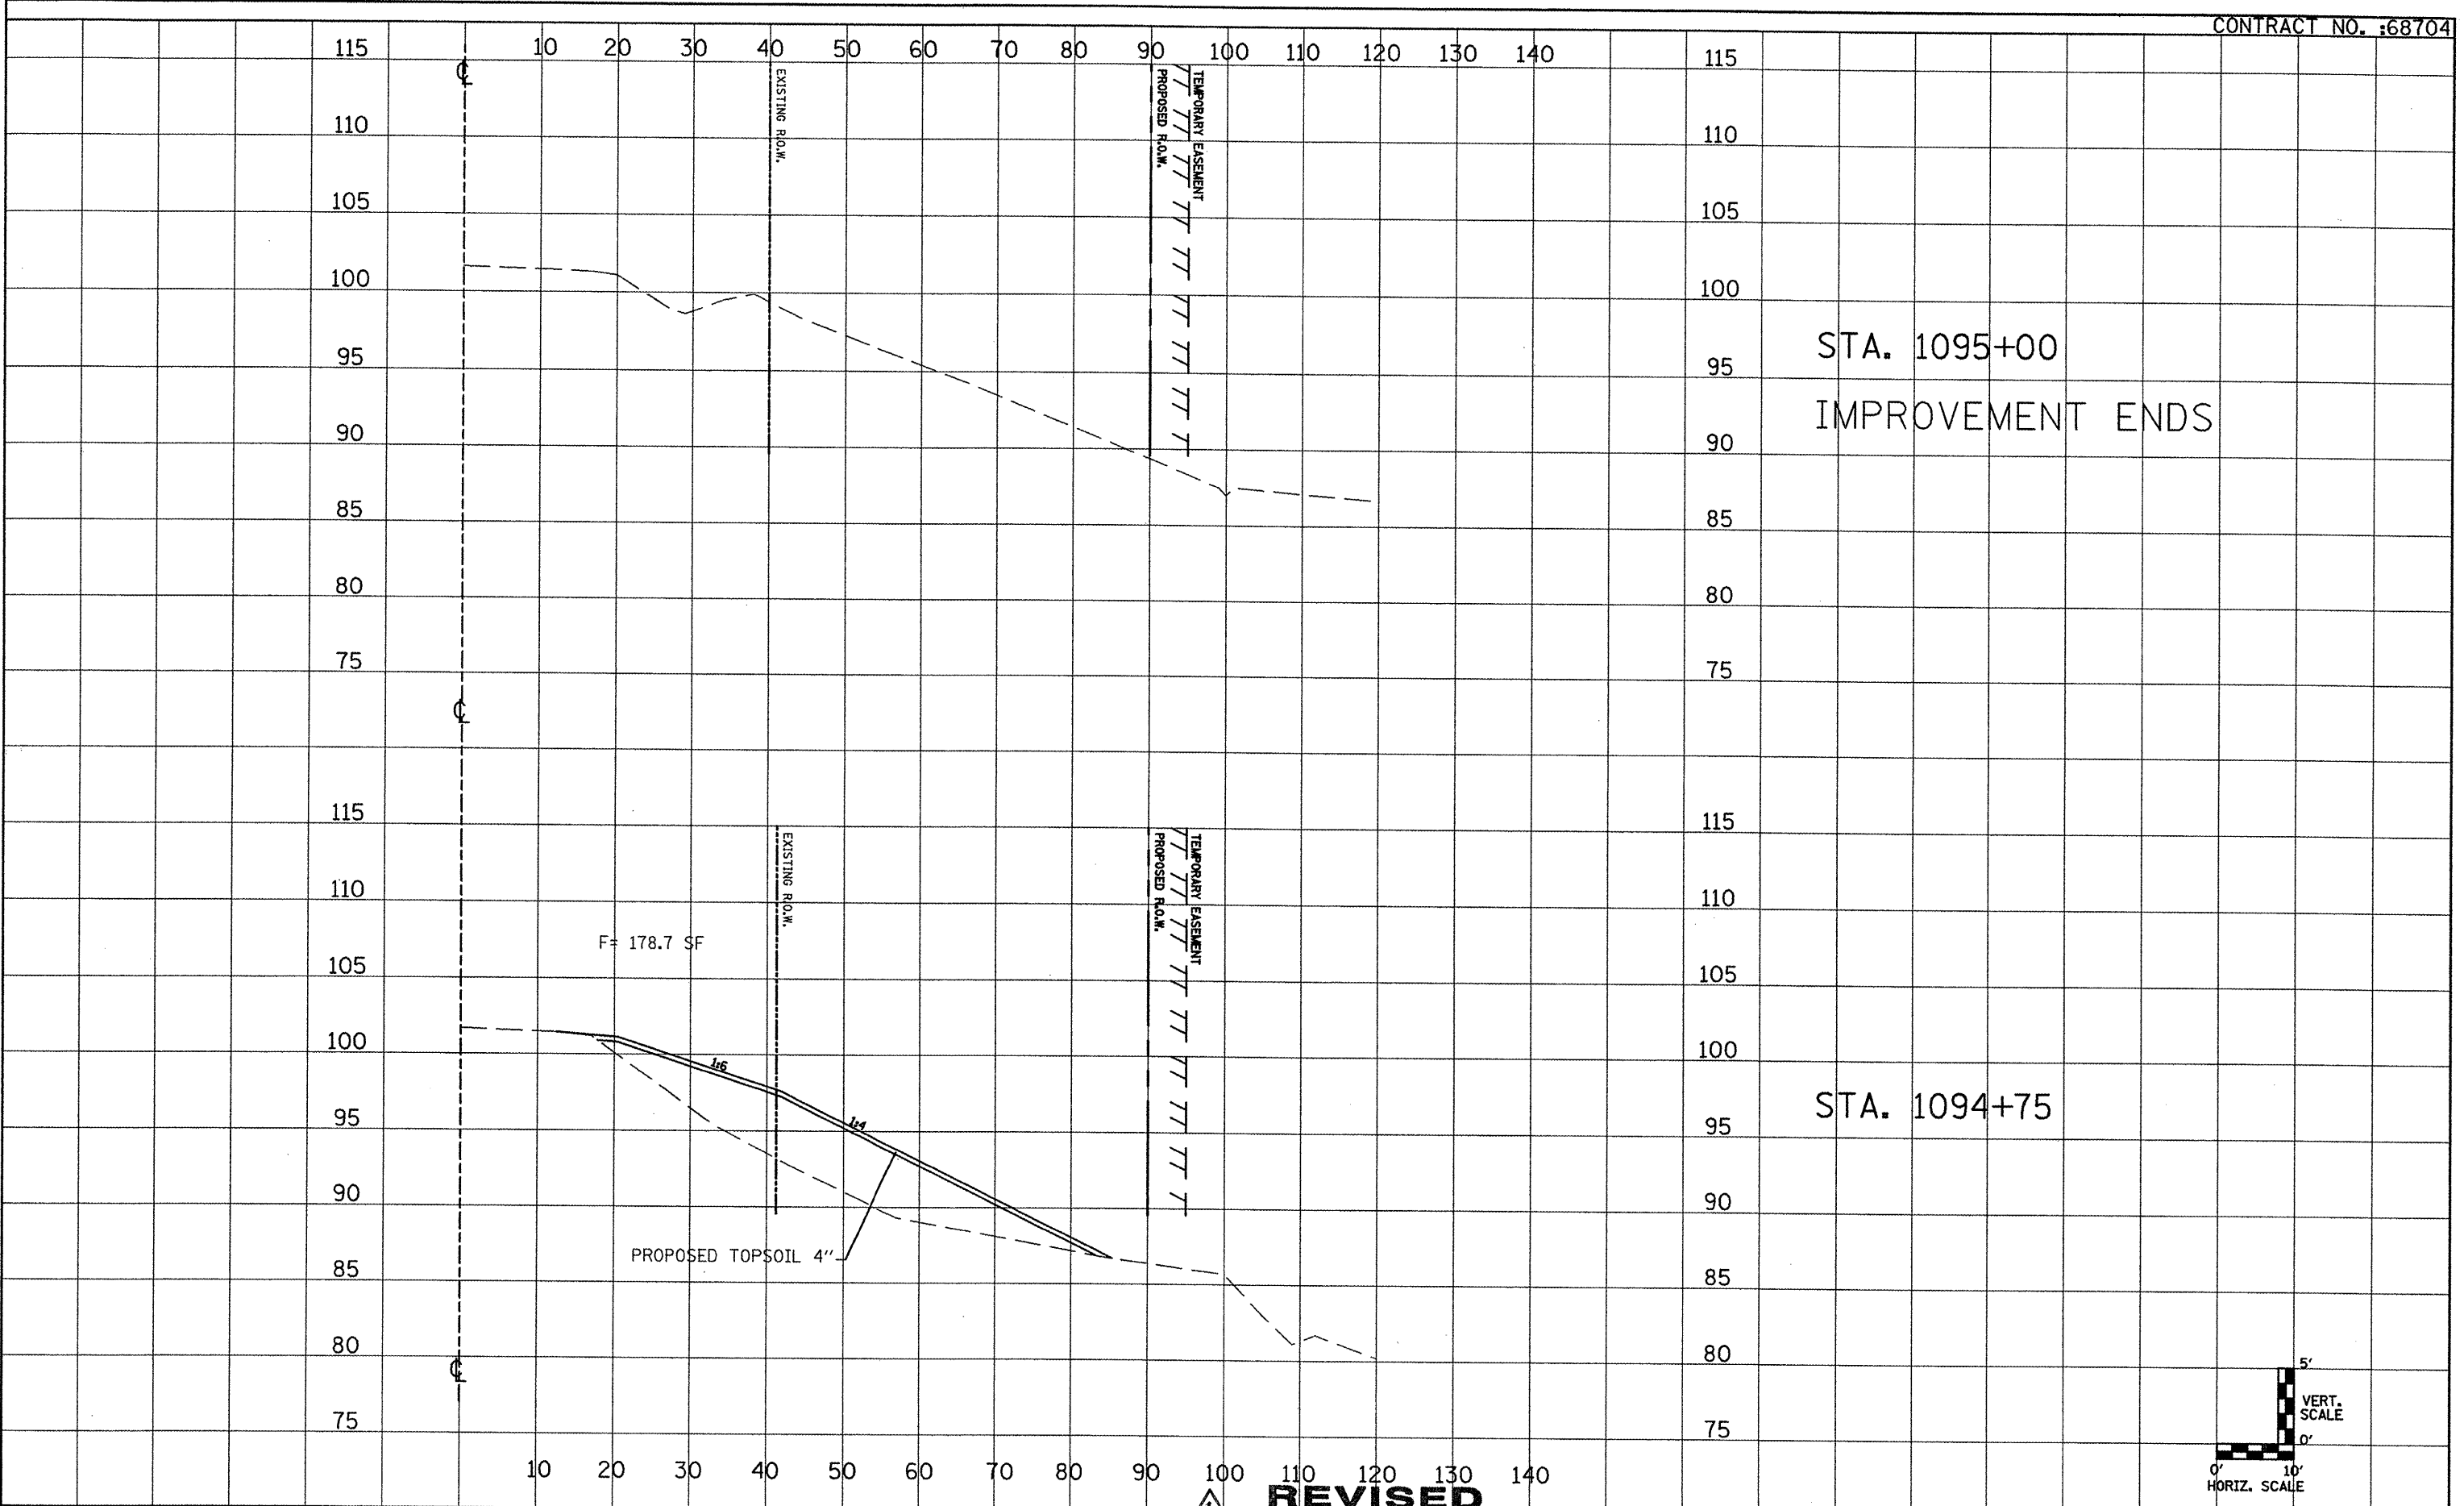

**REVISED**  
5-28-2010

FILE NAME =  
D468704-shr-plan.dgn

USER NAME = K. KILMAN	DESIGNED -	REVISED -
PLOT SCALE = 20.0000' / IN.	DRAWN - KKK	REVISED -
PLOT DATE = 5/27/2010	CHECKED -	REVISED -
	DATE -	REVISED -

STATE OF ILLINOIS  
DEPARTMENT OF TRANSPORTATION

CROSS SECTIONS  
IL 17 - LOCATION 2  
SCALE: 1"=10'H/5'V SHEET NO. OF SHEETS STA.

F.A.P. RTE. 639	SECTION (125)I-1	COUNTY MERCER	TOTAL SHEETS 33	SHEET NO. 26
FED. ROAD DIST. NO. ILLINOIS FED. AID PROJECT			CONTRACT NO. 68929	