



DATE	BY
SURVEYED	PLOTTED
NOTE BOOK	TEMPLATE
AREAS CHECKED	AREAS CHECKED

DATE	BY
SURVEYED	PLOTTED
NOTE BOOK	TEMPLATE
AREAS CHECKED	AREAS CHECKED

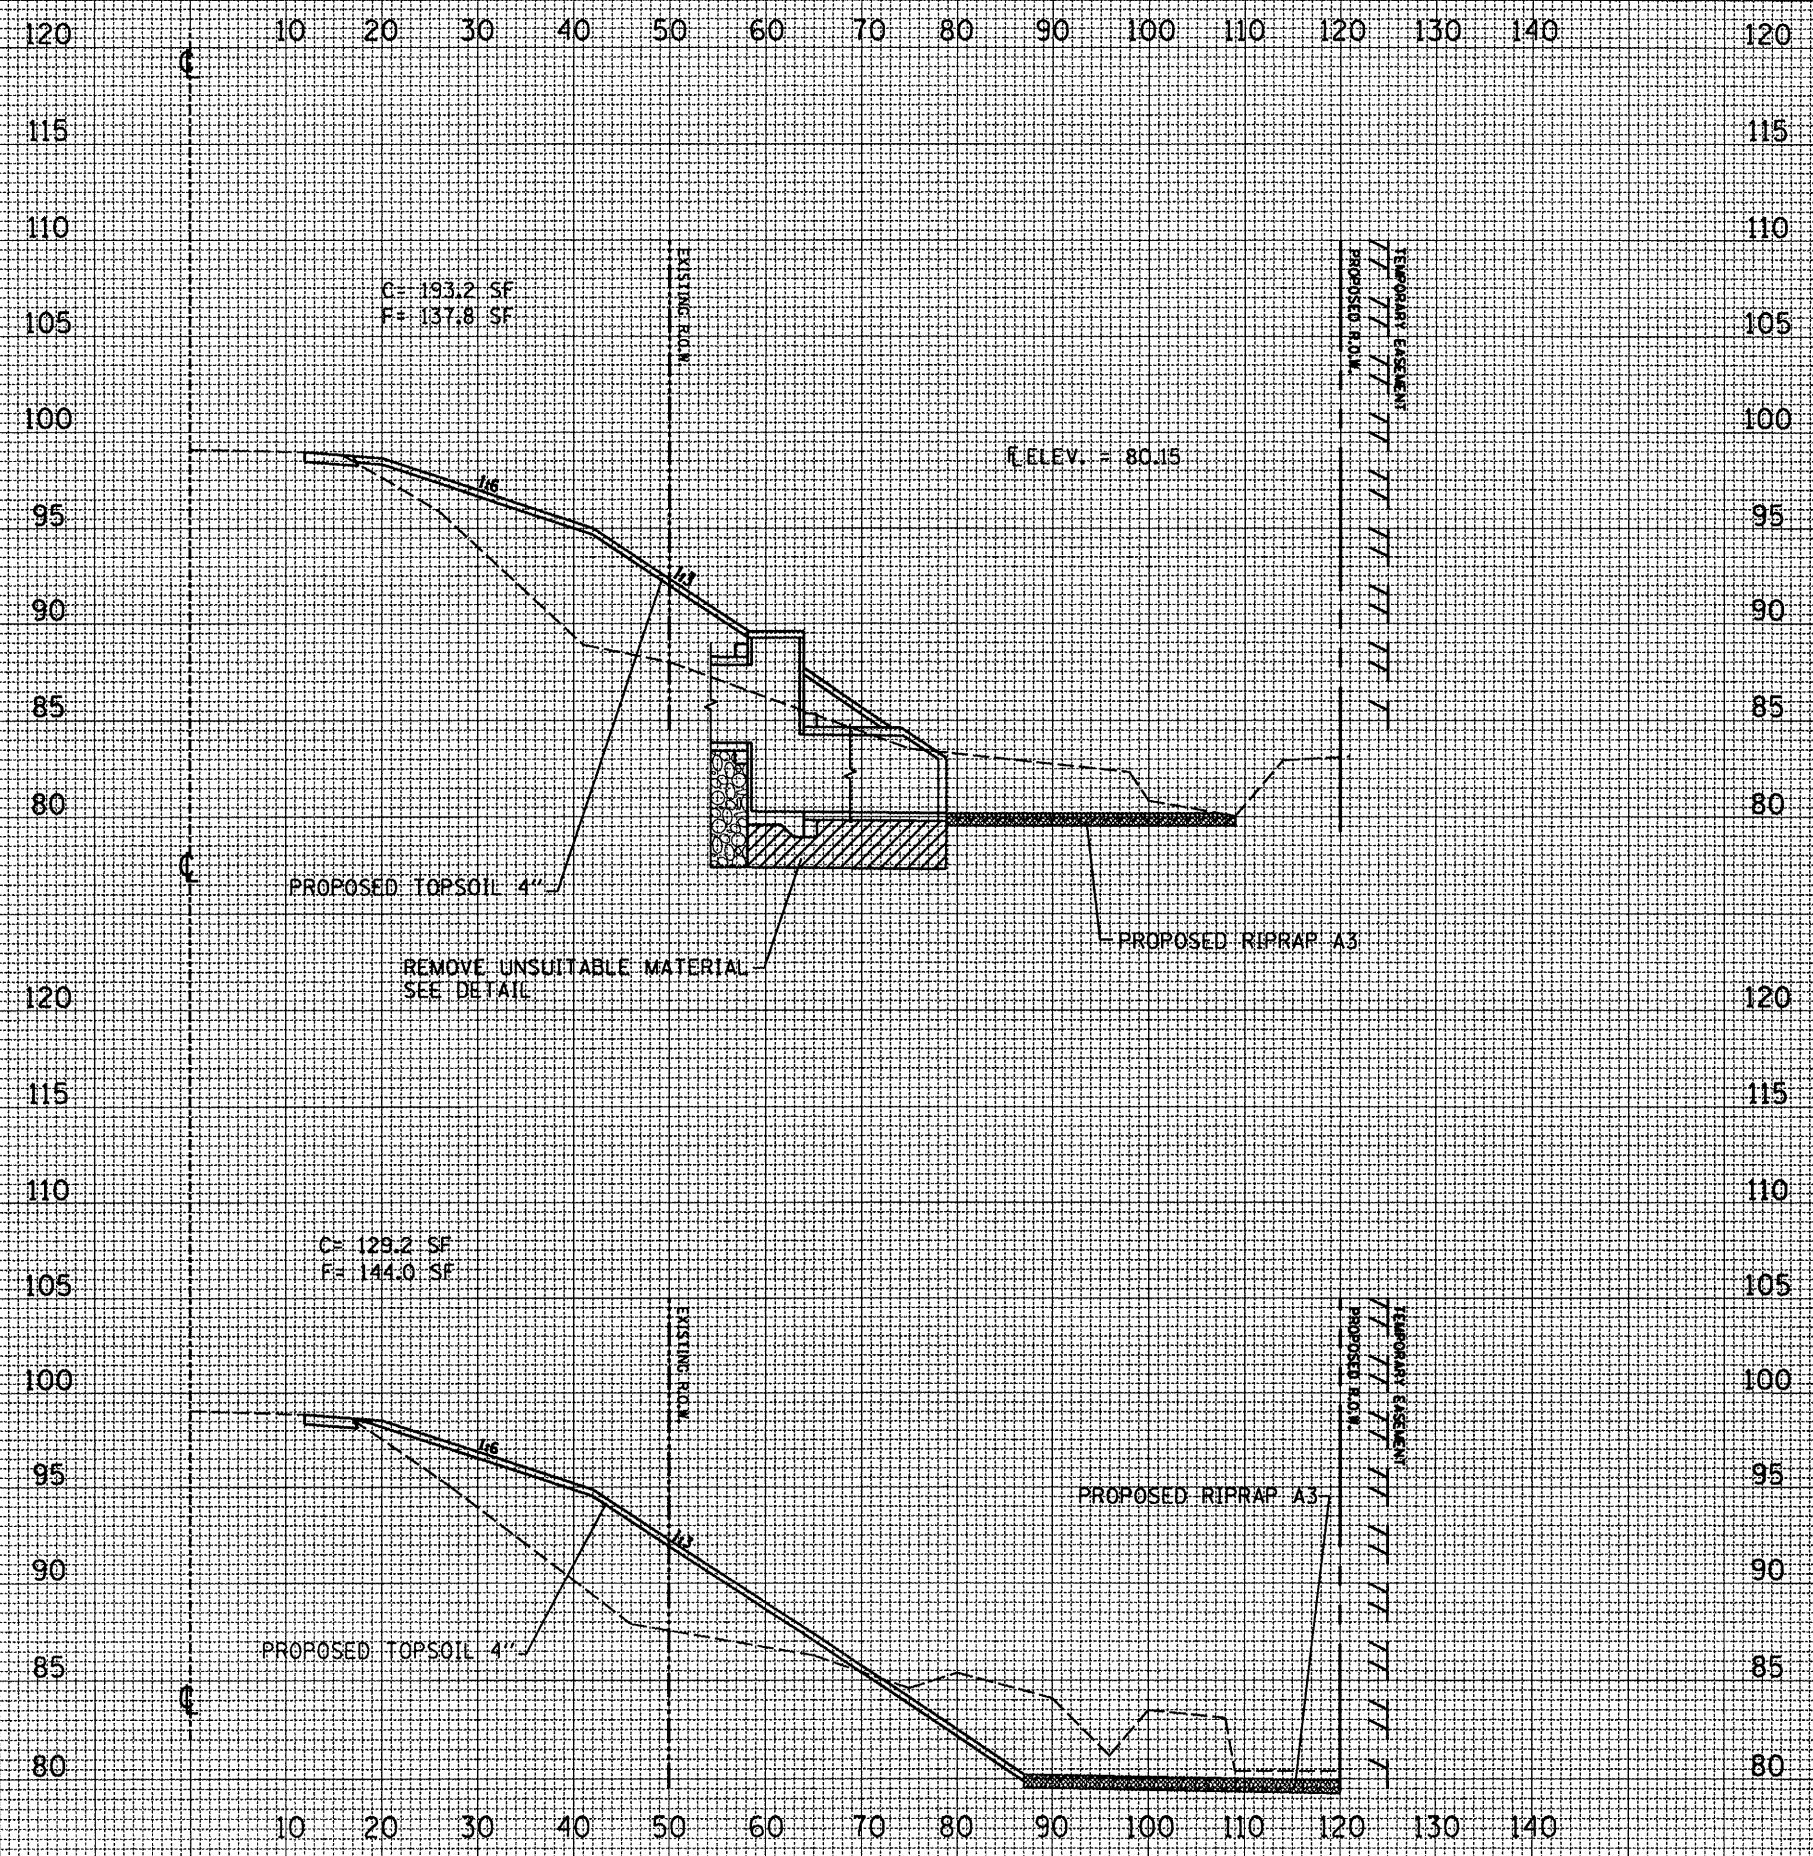

STA. 1079+75

STA. 1079+50

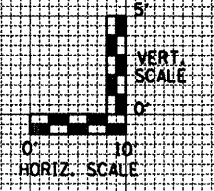

FILE NAME = D468704-sht-plan.dgn

USER NAME = K. KILMAN	DESIGNED - ---	REVISED - ---
PLOT SCALE = 28.0000' / IN.	DRAWN - KKK	REVISED - ---
PLOT DATE = 4/8/2010	CHECKED - ---	REVISED - ---
	DATE - ---	REVISED - ---

**STATE OF ILLINOIS  
DEPARTMENT OF TRANSPORTATION**

**CROSS SECTIONS  
IL 17 - LOCATION 1**

SCALE: 1"=10'H/5'V SHEET NO. 6 OF 13 SHEETS STA. 1079+50 TO STA. 1079+75

F.A.P. RTE. 639	SECTION (125)I-1	COUNTY MERCER	TOTAL SHEETS 33	SHEET NO. 17
CONTRACT NO. 68929				
FED. ROAD DIST. NO. - ILLINOIS FED. AID PROJECT				