



DATE	
BY	
FINAL SURVEY	
NOTE BOOK NO.	
PLOTTED	
TEMPLATE	
AS AREA CHECKED	

DATE	
BY	
ORIGINAL SURVEY	
NOTE BOOK NO.	
PLOTTED	
TEMPLATE	
AS AREA CHECKED	

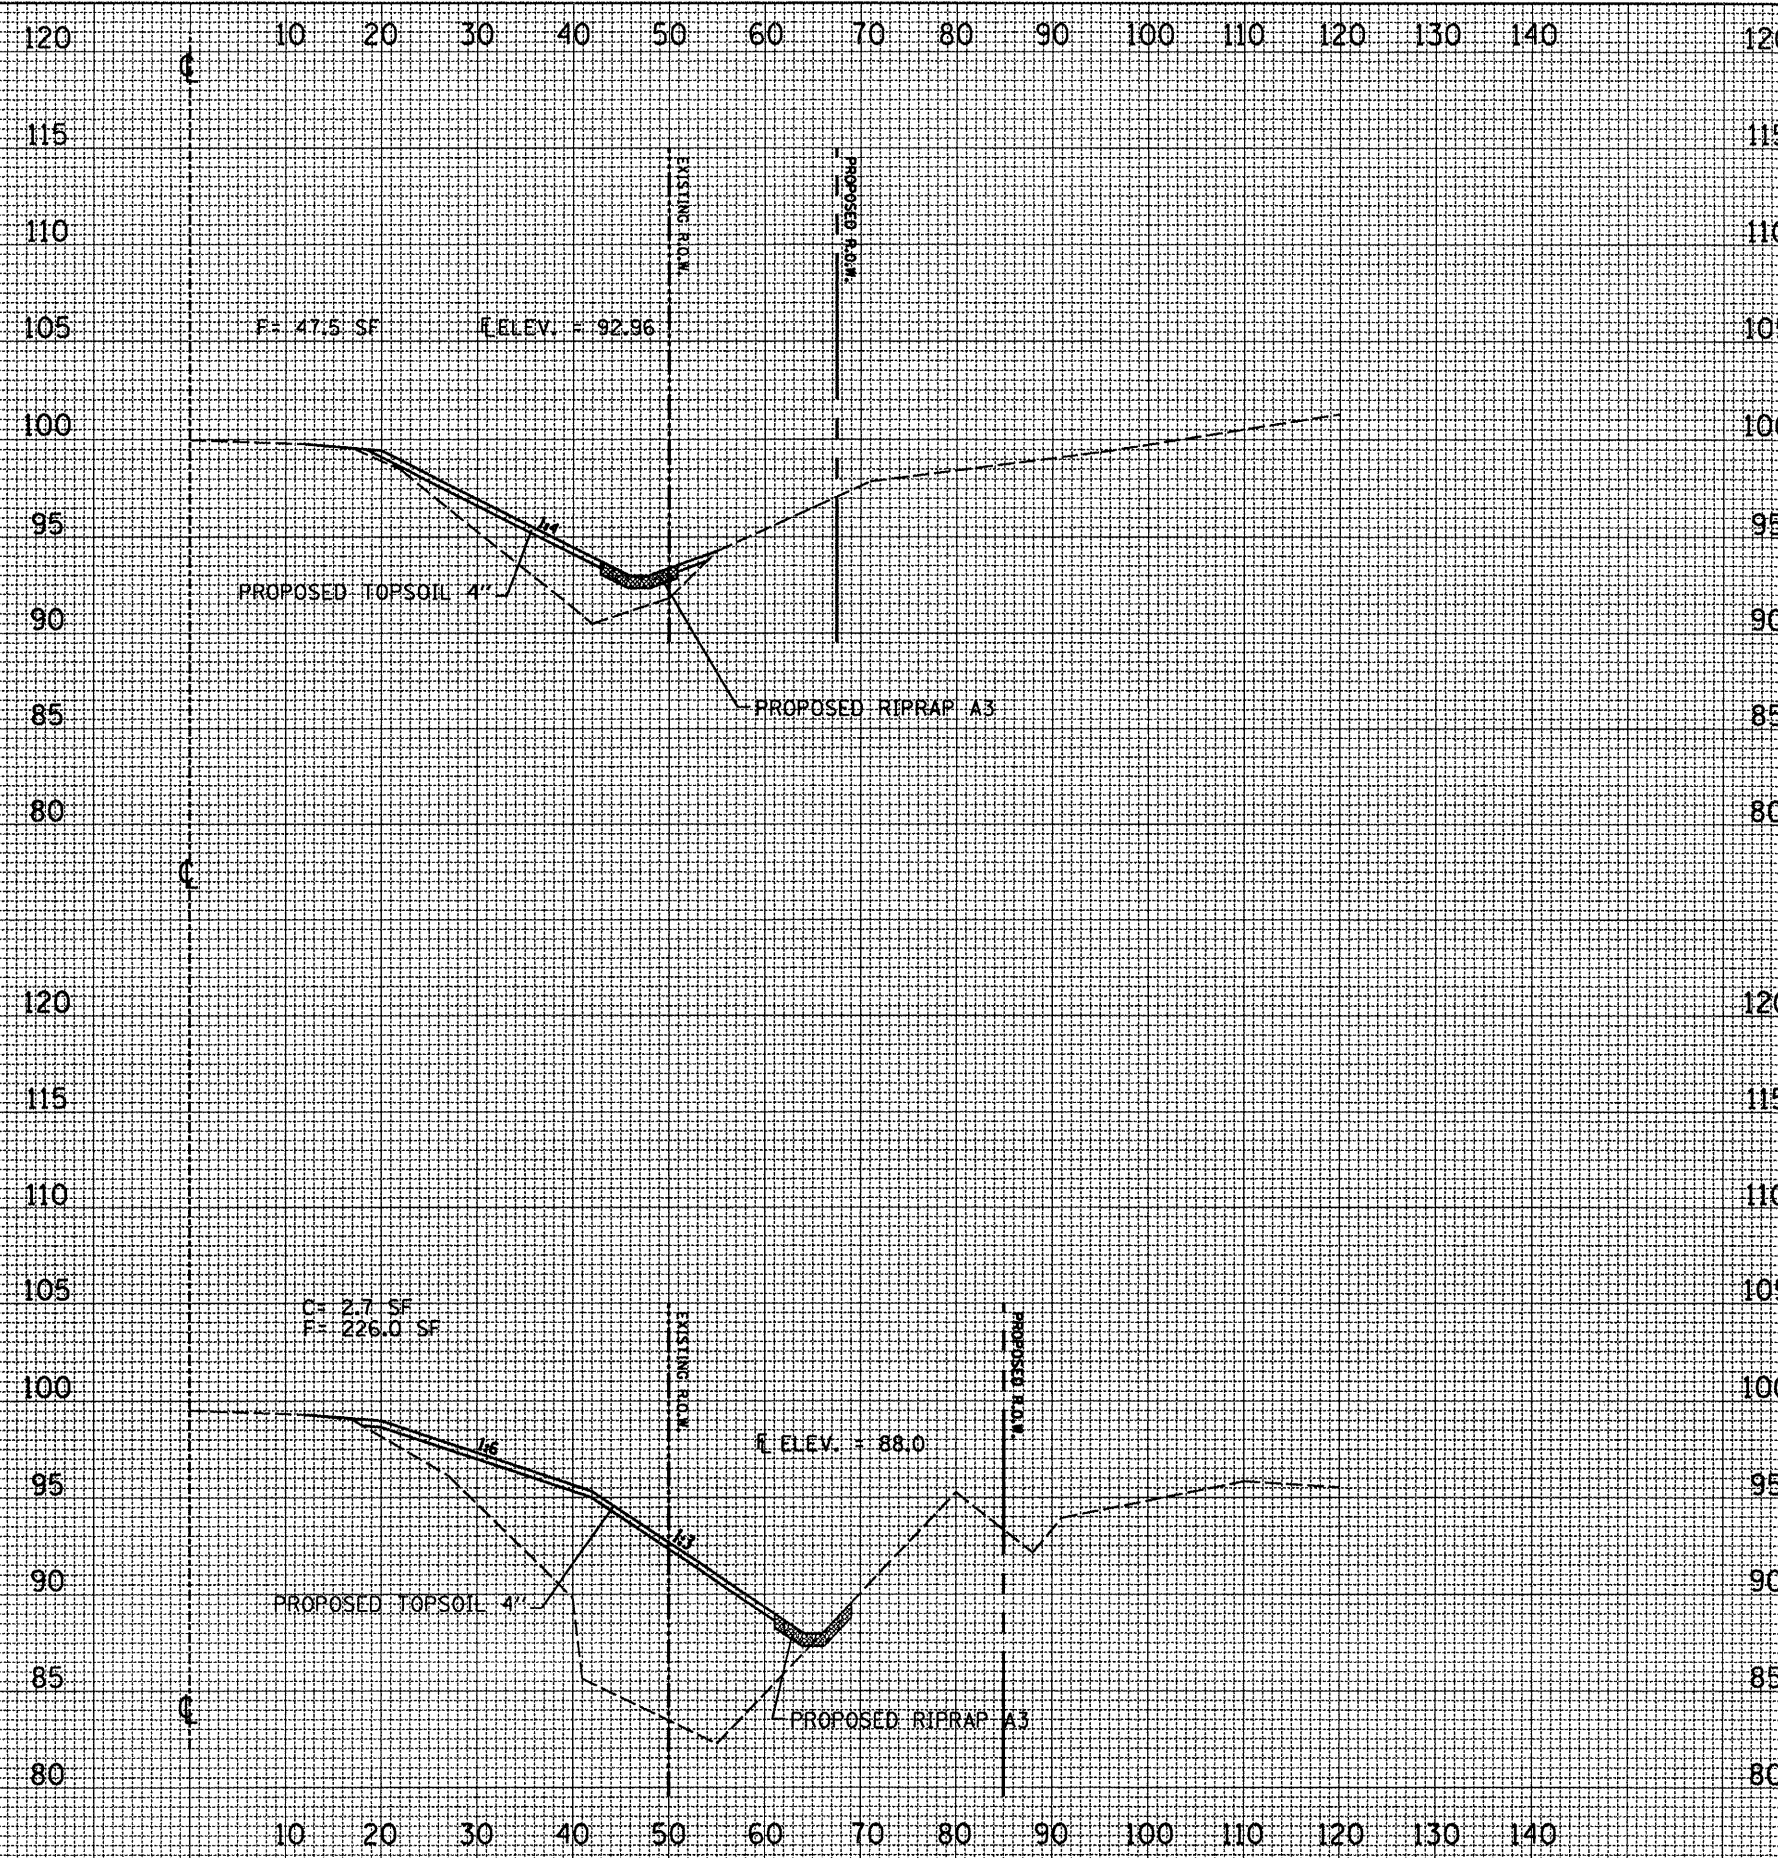

STA. 1080+50

STA. 1080+25

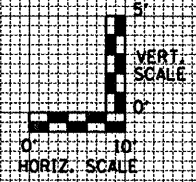

FILE NAME = D:\68704-sht-plen.dgn
 USER NAME = K.KILMAN
 DESIGNED - ---
 DRAWN - KKK
 CHECKED - ---
 DATE - -----
 PLOT SCALE = 20.0000' / IN.
 PLOT DATE = 4/8/2010

DESIGNED - ---	REVISED - ---
DRAWN - KKK	REVISED - ---
CHECKED - ---	REVISED - ---
DATE - -----	REVISED - ---

**STATE OF ILLINOIS
 DEPARTMENT OF TRANSPORTATION**

**CROSS SECTIONS
 IL 17 - LOCATION 1**
 SCALE: 1"=10'H/5'V SHEET NO. 8 OF 13 SHEETS STA. 1080+25 TO STA. 1080+50

F.A.P. RTE. 639	SECTION (125)-1	COUNTY MERCER	TOTAL SHEETS 33	SHEET NO. 19
FED. ROAD DIST. NO. - ILLINOIS FED. AID PROJECT			CONTRACT NO. 68929	