



FINAL SURVEY	SURVEYED	DATE
NOTE BOOK NO.	PLOTTED	BY
	TEMPLATE	
	AREAS CHECKED	

ORIGINAL SURVEY	SURVEYED	DATE
NOTE BOOK NO.	PLOTTED	BY
	TEMPLATE	
	AREAS CHECKED	

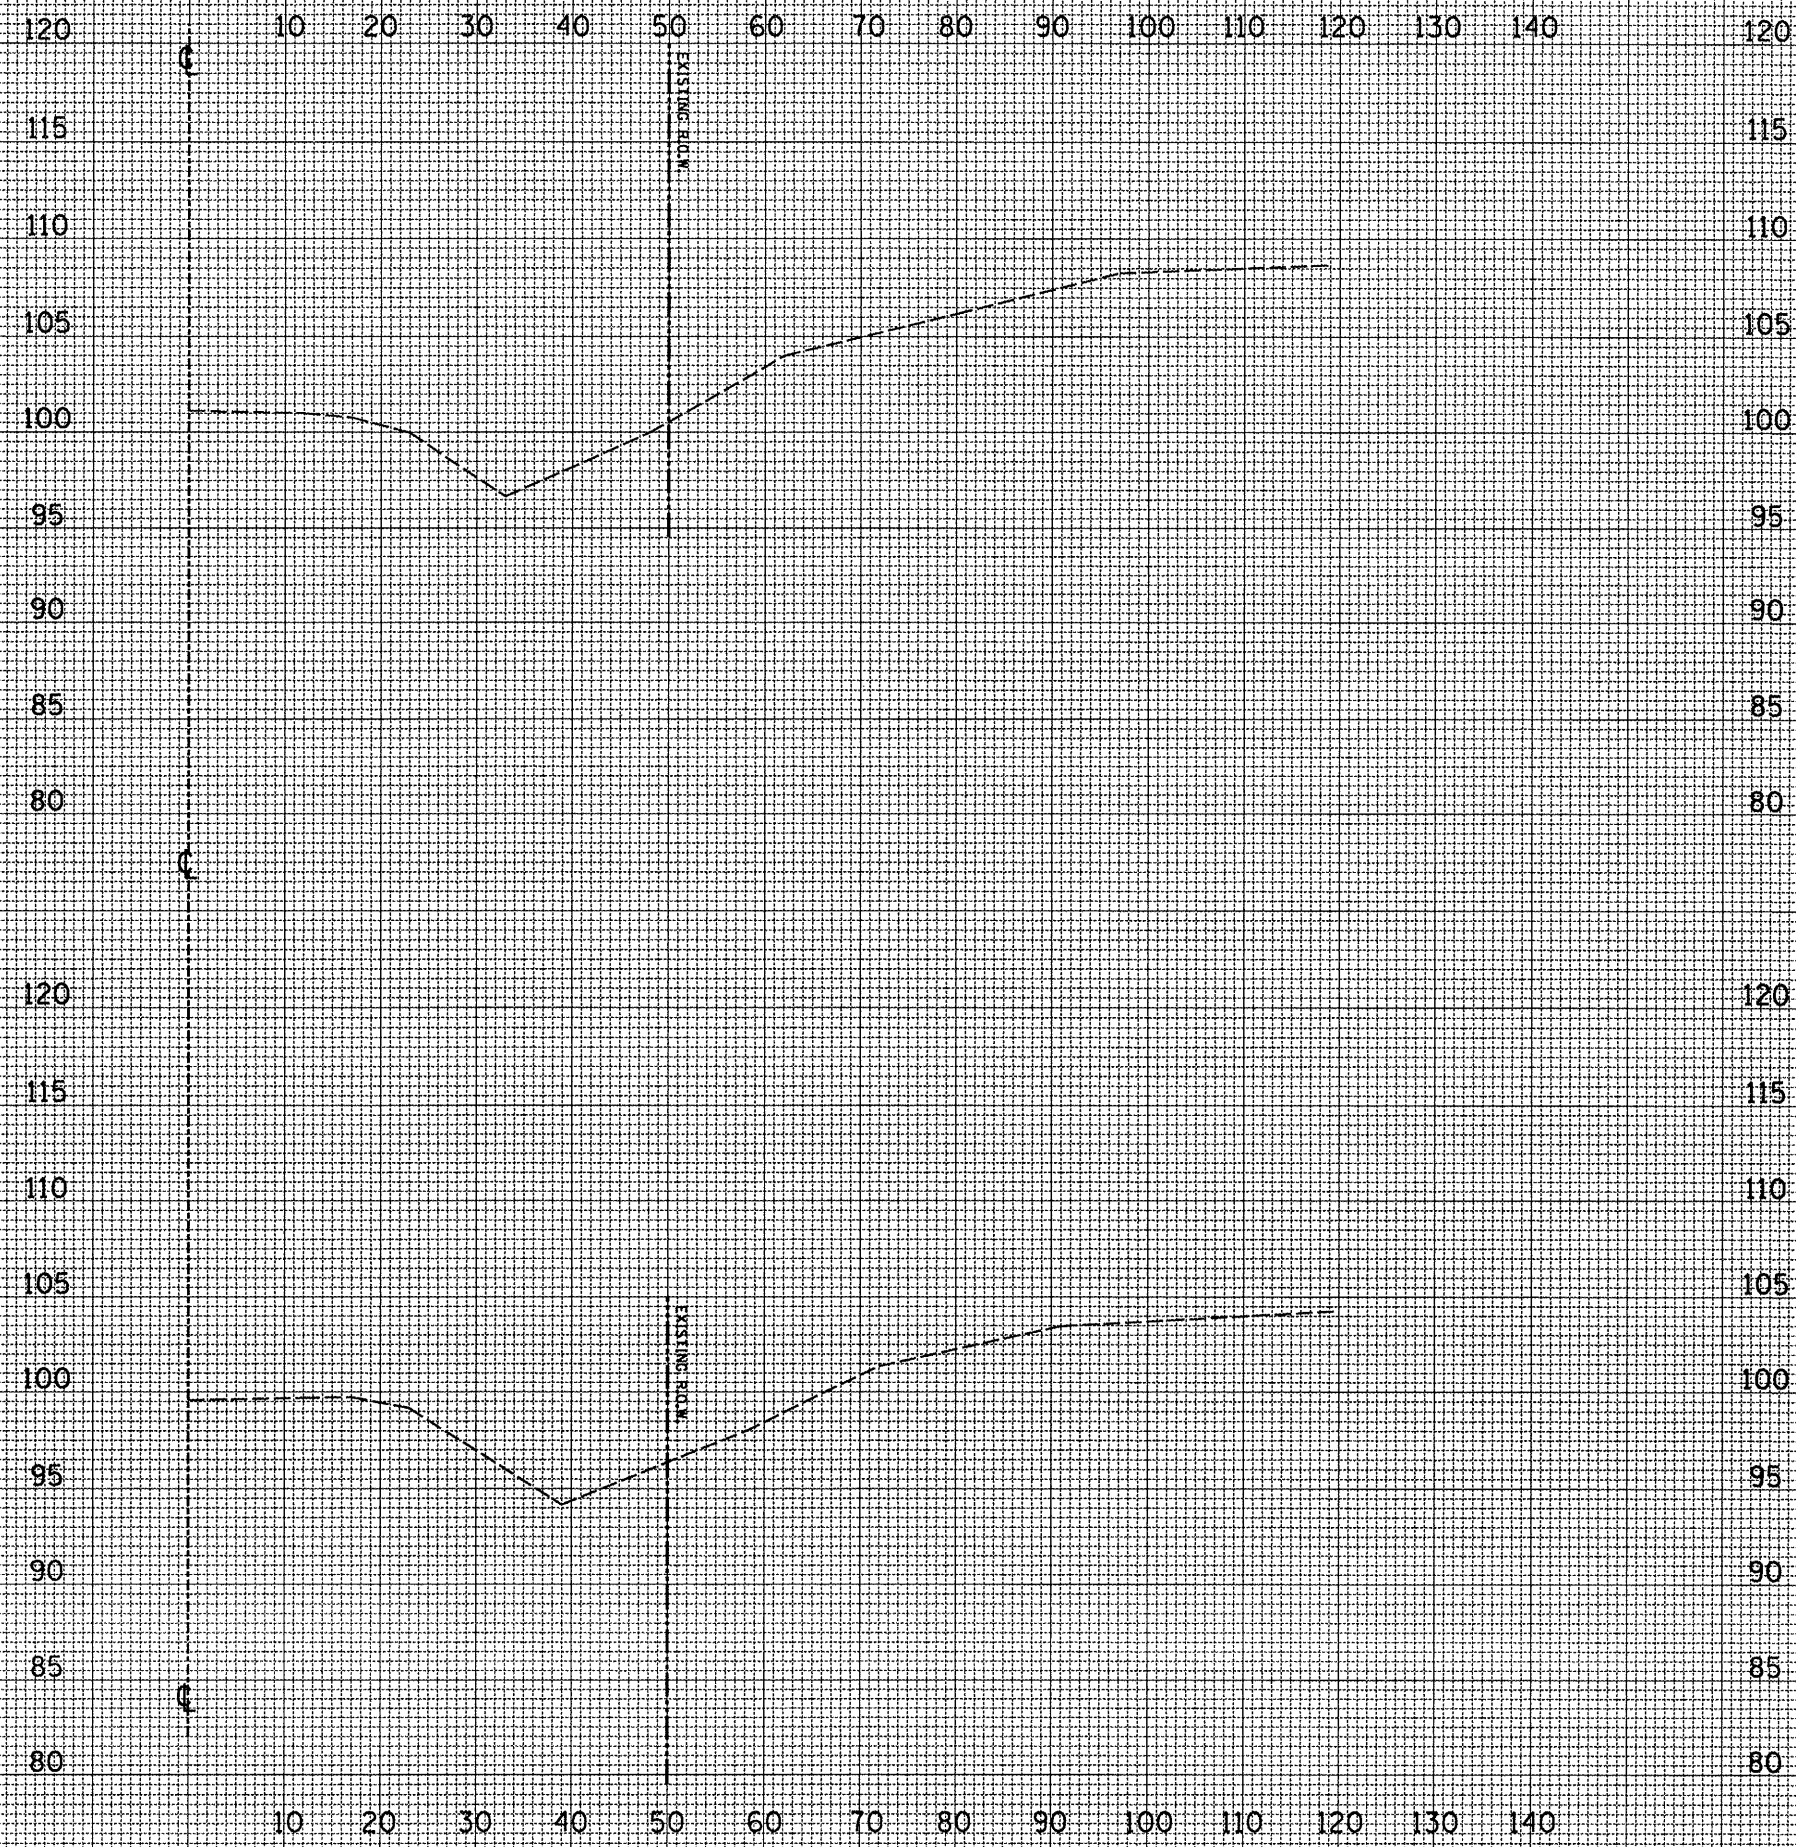

STA. 1081+00

STA. 1080+75

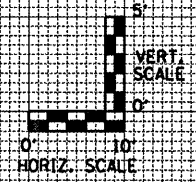

FILE NAME = D468704-shr-plan.dgn

USER NAME = K.KILMAN	DESIGNED - ---	REVISED - ---
PLOT SCALE = 20,0000' / IN.	DRAWN - KKK	REVISED - ---
PLOT DATE = 4/8/2010	CHECKED - ---	REVISED - ---
	DATE - -----	REVISED - ---

**STATE OF ILLINOIS
DEPARTMENT OF TRANSPORTATION**

**CROSS SECTIONS
IL 17 - LOCATION 1**

SCALE: 1"=10'H/5'V SHEET NO. 9 OF 13 SHEETS STA. 1080+75 TO STA. 1081+00

F.A.P. RTE. 639	SECTION (125)-1	COUNTY MERCER	TOTAL SHEETS 33	SHEET NO. 20
CONTRACT NO. 68929				
FED. ROAD DIST. NO. ILLINOIS FED. AID PROJECT				