
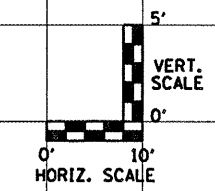


DATE	
BY	
SURVEYED	
PLOTTED	
TEMPLATE	
NOTE BOOK	
AREAS CHECKED	

DATE	
BY	
SURVEYED	
PLOTTED	
TEMPLATE	
NOTE BOOK	
AREAS CHECKED	

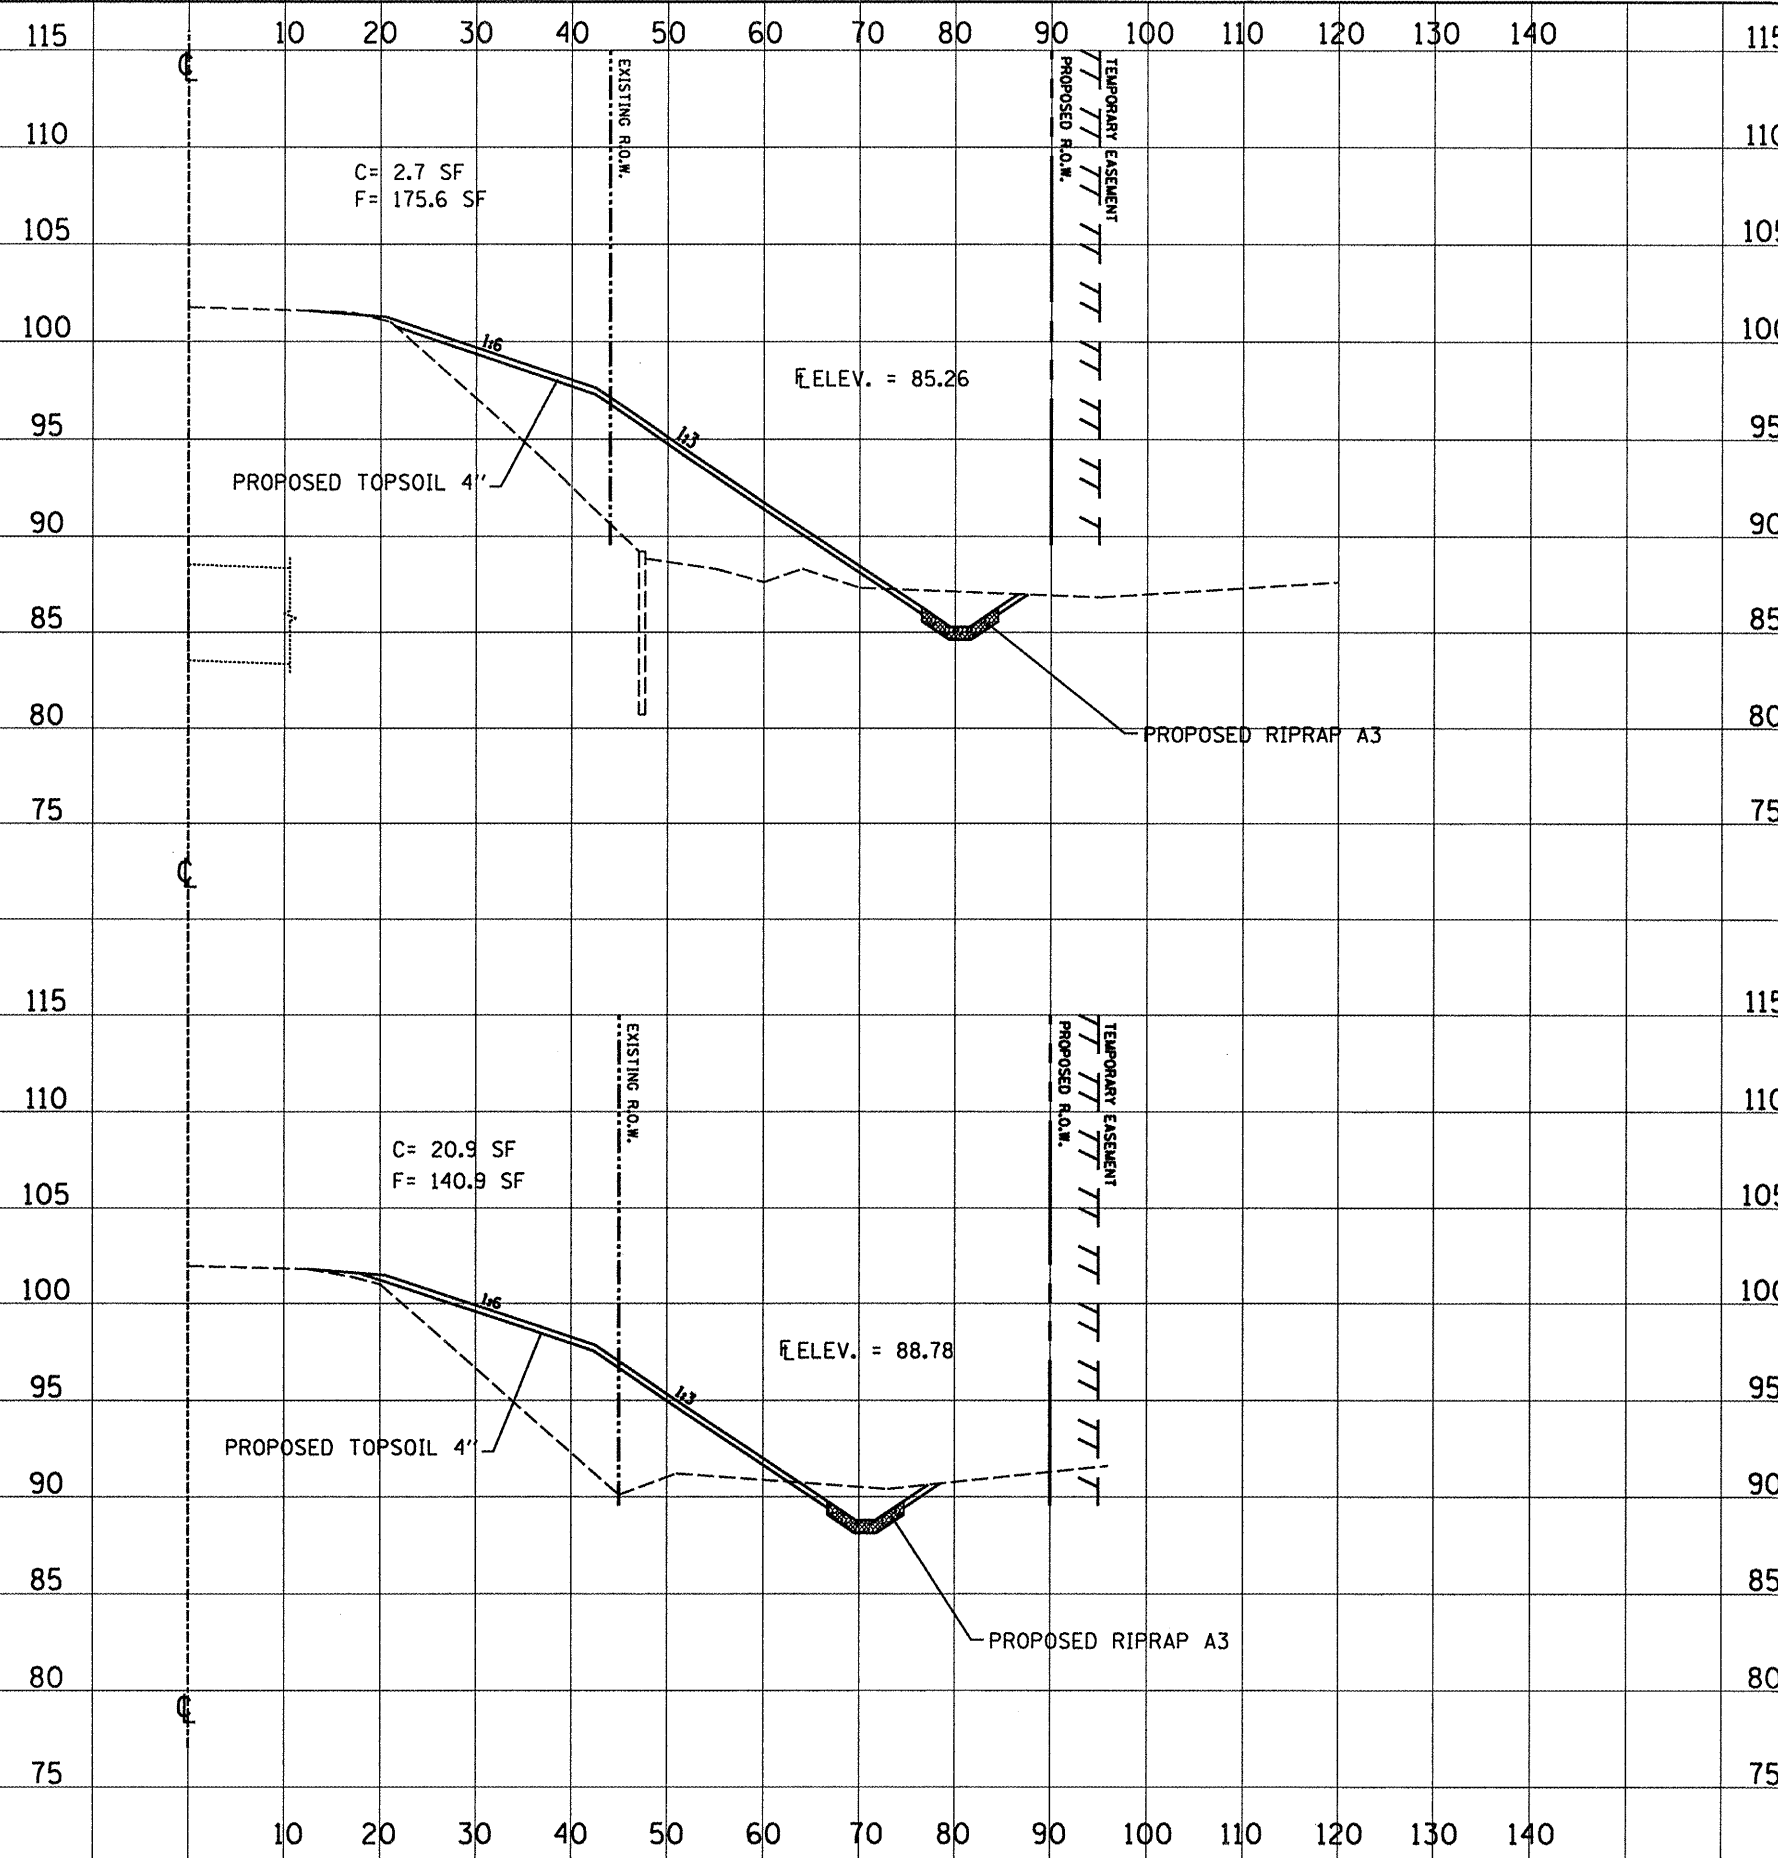

FILE NAME =  
D:\68704\shc-plan.dgn

USER NAME = K.KILMAN	DESIGNED - ---	REVISION - ---
PLOT SCALE = 20,0000' / IN.	DRAWN - KKK	REVISION - ---
PLOT DATE = 4/8/2010	CHECKED - ---	REVISION - ---
	DATE - ---	REVISION - ---

**STATE OF ILLINOIS  
DEPARTMENT OF TRANSPORTATION**

**CROSS SECTIONS  
IL 17 - LOCATION 2**

SCALE: 1"=10'H/5'V SHEET NO. OF SHEETS STA.

F.A.P. RTE. 639	SECTION (125)1-1	COUNTY MERCER	TOTAL SHEETS 33	SHEET NO. 23
CONTRACT NO. 68929				
FED. ROAD DIST. NO. ILLINOIS FED. AID PROJECT				