



DATE	
BY	
SURVEYED	
PLOTTED	
TEMPLATE	
NOTE BOOK	
AREAS CHECKED	

DATE	
BY	
SURVEYED	
PLOTTED	
TEMPLATE	
NOTE BOOK	
AREAS CHECKED	

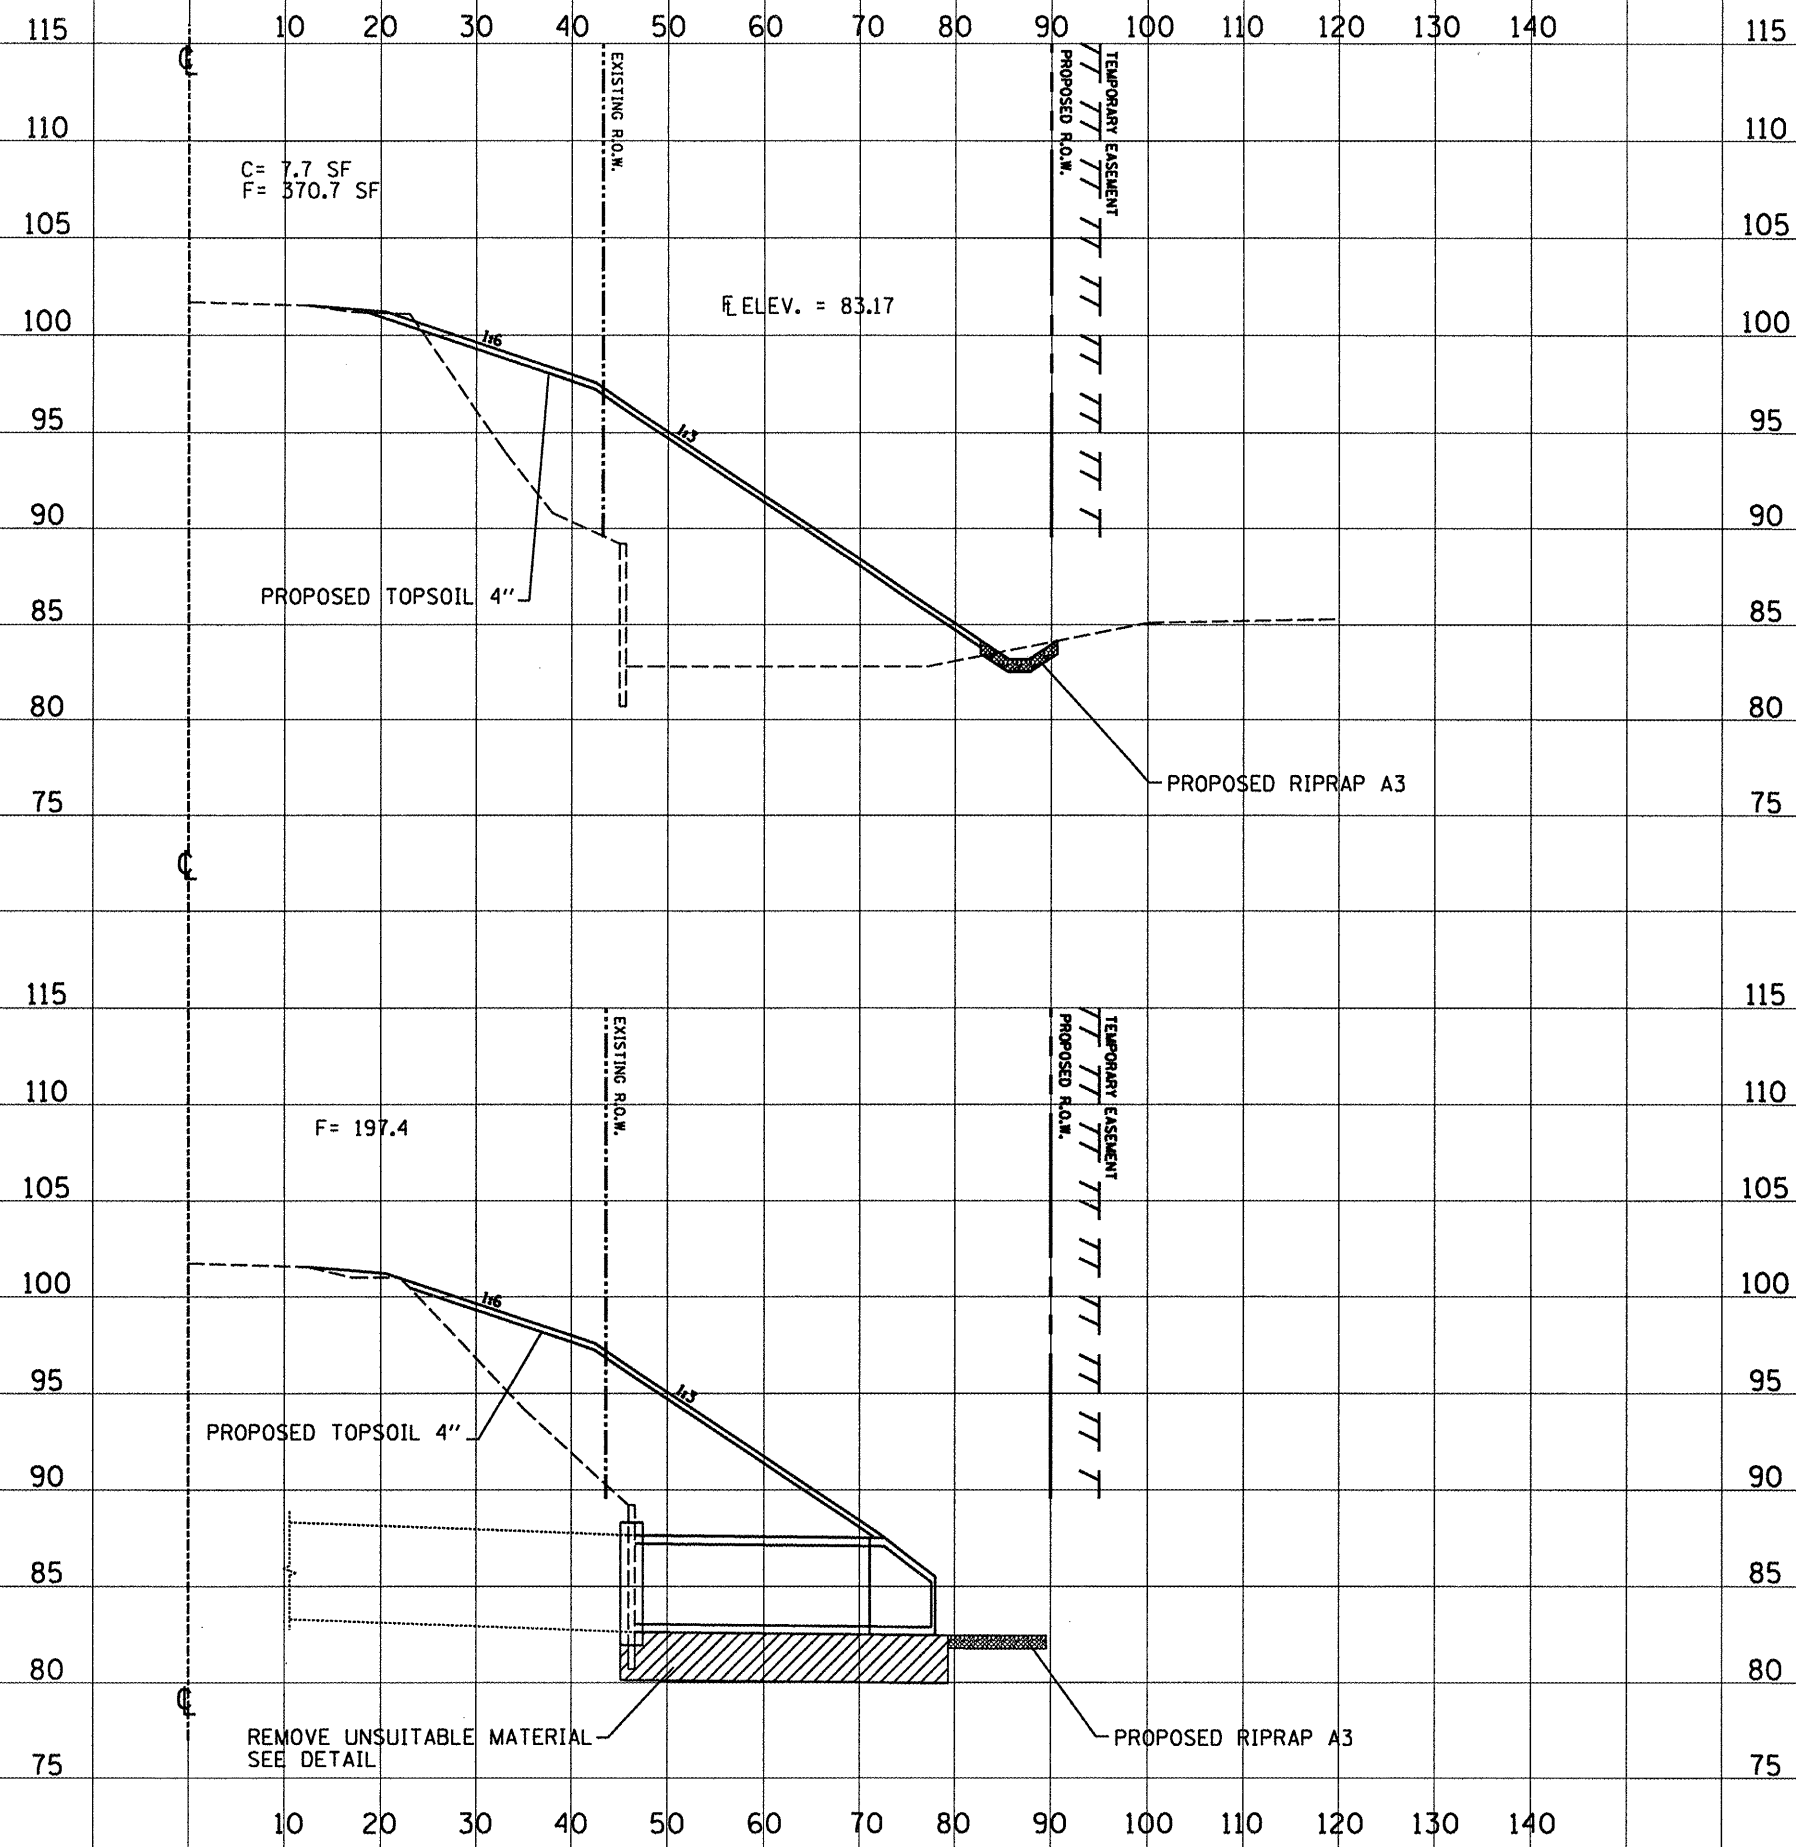

STA. 1094+35

STA. 1094+22

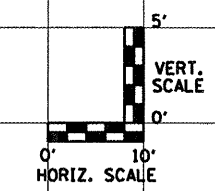

FILE NAME = D468704-shr-plan.dgn

USER NAME = K. KILMAN	DESIGNED -	REVISED -
	DRAWN - KKK	REVISED -
PLOT SCALE = 20.0000 "/>		

STATE OF ILLINOIS
DEPARTMENT OF TRANSPORTATION

CROSS SECTIONS
IL 17 - LOCATION 2
SCALE: 1"=10'H/5'V SHEET NO. OF SHEETS STA.

F.A.P. RTE.	SECTION	COUNTY	TOTAL SHEETS	SHEET NO.
639	(125)-1	MERCER	33	24
CONTRACT NO. 68929				
FED. ROAD DIST. NO. ILLINOIS FED. AID PROJECT				