
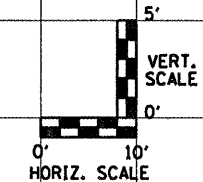


DATE	
BY	
SURVEYED	
PLOTTED	
TEMPLATE	
NOTE BOOK	
AREAS CHECKED	

DATE	
BY	
SURVEYED	
PLOTTED	
TEMPLATE	
NOTE BOOK	
AREAS CHECKED	

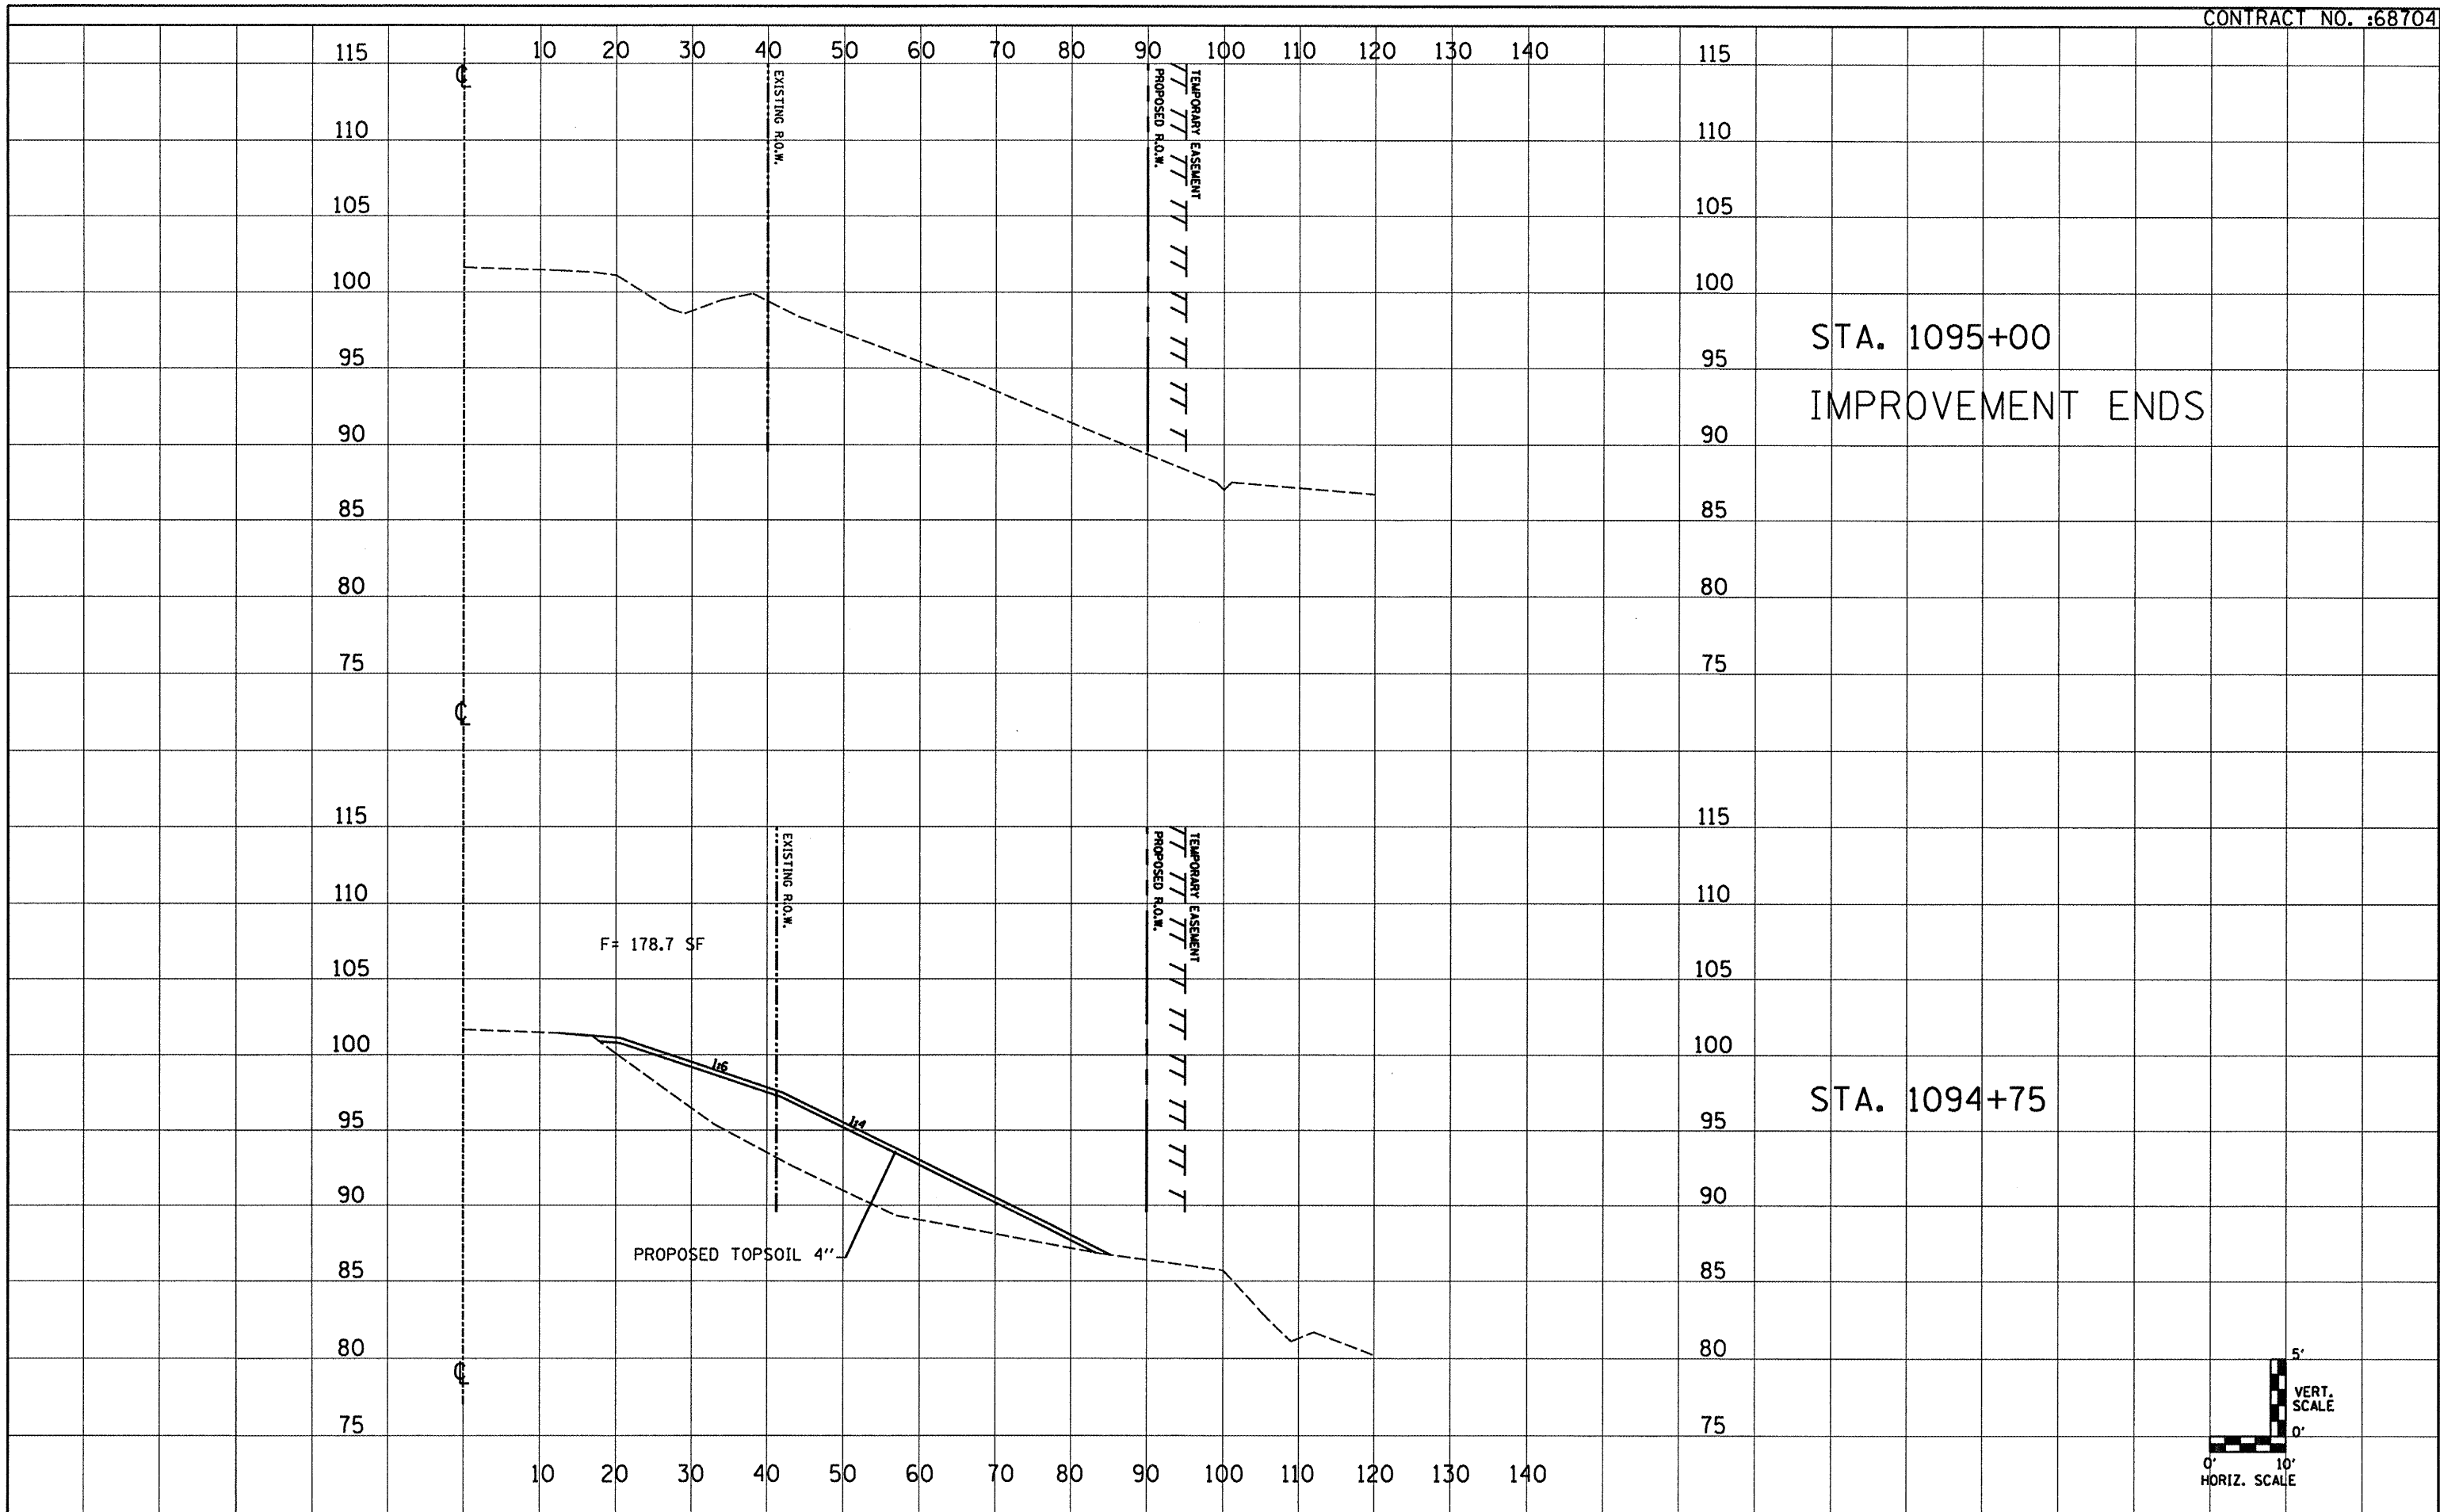

FILE NAME =
0468704-ahs-plot.dgn

USER NAME = K. KILMAN	DESIGNED - ---	REVISED - ---
	DRAWN - KKK	REVISED - ---
PLOT SCALE = 20,0000' / IN.	CHECKED - ---	REVISED - ---
PLOT DATE = 4/8/2010	DATE - ---	REVISED - ---

**STATE OF ILLINOIS
DEPARTMENT OF TRANSPORTATION**

**CROSS SECTIONS
IL 17 - LOCATION 2**

SCALE: 1"=10'H/5'V SHEET NO. OF SHEETS STA.

F.A.P. RTE.	SECTION	COUNTY	TOTAL SHEETS	SHEET NO.
639	(125H-1)	MERCER	33	26
CONTRACT NO. 68929				
FED. ROAD DIST. NO. ILLINOIS FED. AID PROJECT				