
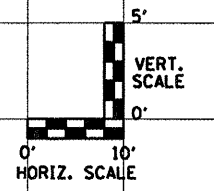


| | |
|---------------|--|
| DATE | |
| BY | |
| SURVEYED | |
| PLOTTED | |
| TEMPLATE | |
| NOTE BOOK | |
| AREAS CHECKED | |

| | |
|---------------|--|
| DATE | |
| BY | |
| SURVEYED | |
| PLOTTED | |
| TEMPLATE | |
| NOTE BOOK | |
| AREAS CHECKED | |

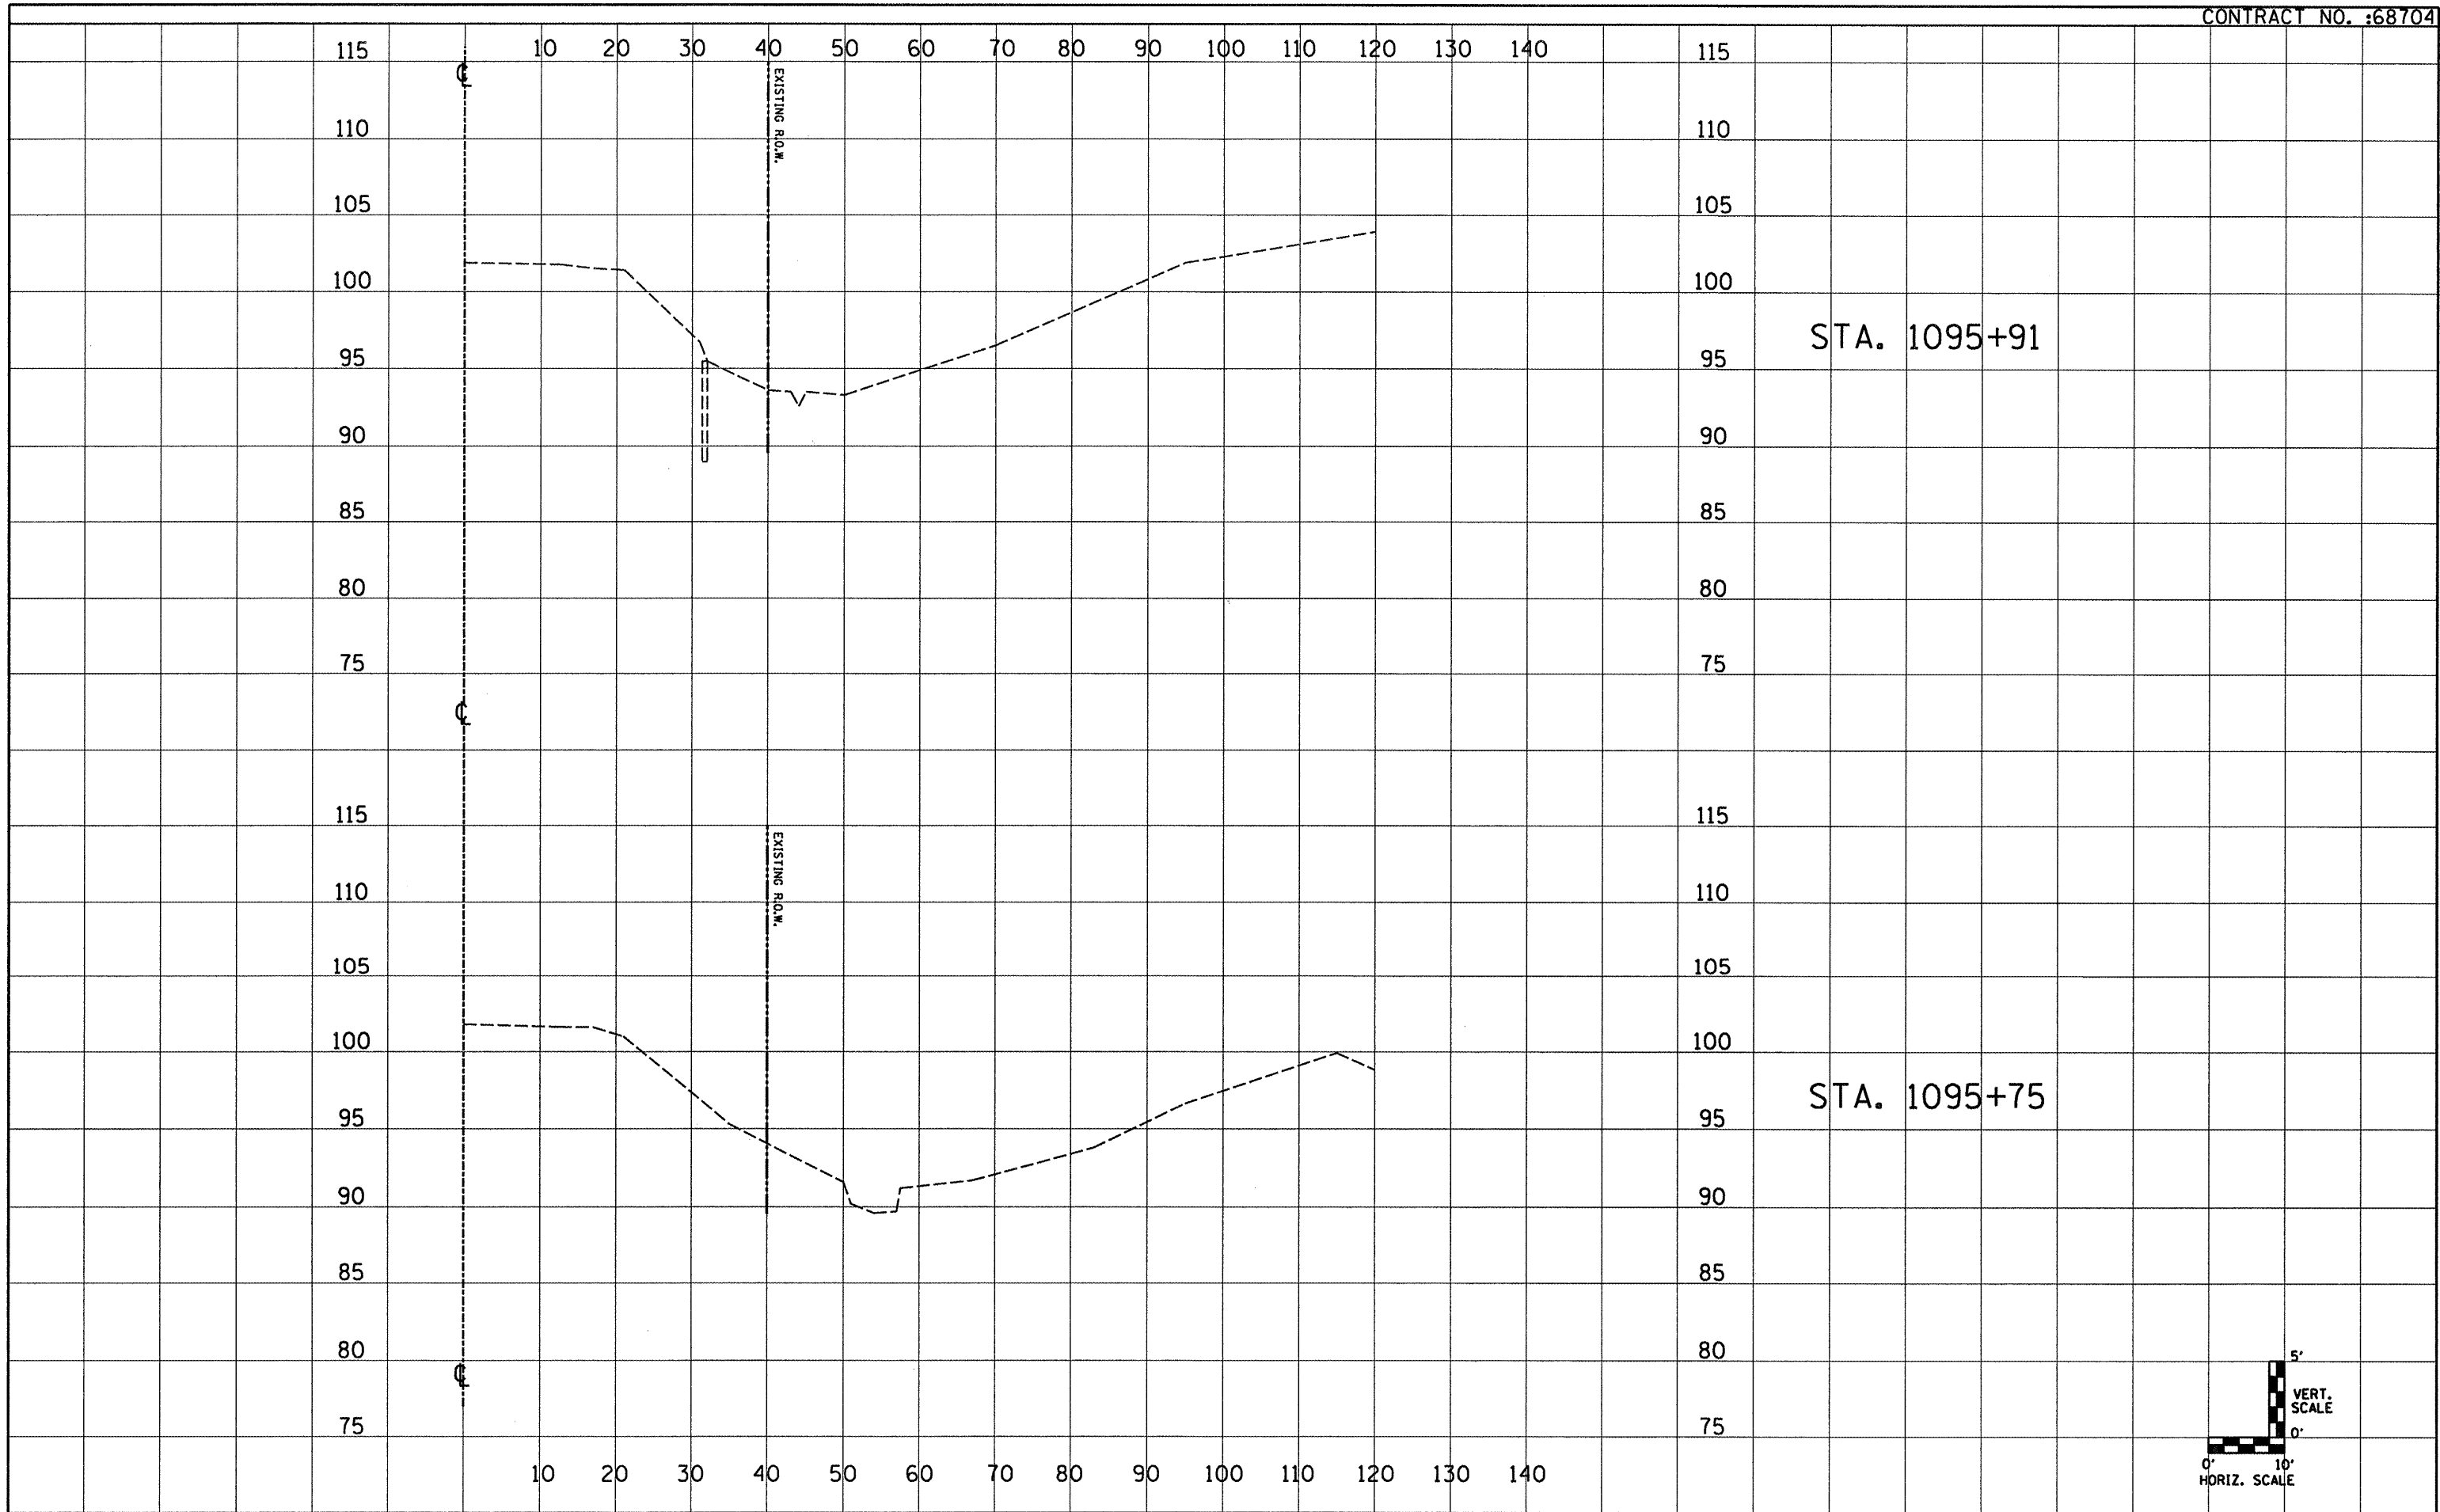

| | | | | | | | | | | | | |
|------------------------------------|-----------------------------|-----------------|----------------|---|--|---|---------------------|------------------|--------------------|-----------------|--|--|
| FILE NAME = 0468704-ah-plot.dgn | USER NAME = K. KILMAN | DESIGNED - ---- | REVISED - ---- | STATE OF ILLINOIS DEPARTMENT OF TRANSPORTATION | CROSS SECTIONS IL 17 - LOCATION 2 | F.A.P. RTE. 639 | SECTION (125)I-1 | COUNTY MERCER | TOTAL SHEETS 33 | SHEET NO. 28 | | |
| | PLOT SCALE = 28,0000' / IN. | DRAWN - KKK | REVISED - ---- | | | SCALE: 1"=10'H/5'V | SHEET NO. OF SHEETS | STA. | CONTRACT NO. 68929 | | | |
| | PLOT DATE = 4/8/2010 | CHECKED - ---- | REVISED - ---- | | | FED. ROAD DIST. NO. - [ILLINOIS] FED. AID PROJECT | | | | | | |
| | | DATE - ---- | REVISED - ---- | | | | | | | | | |