



DATE	
BY	
DESIGNED	
DRAWN	
CHECKED	
DATE	

DATE	
BY	
DESIGNED	
DRAWN	
CHECKED	
DATE	

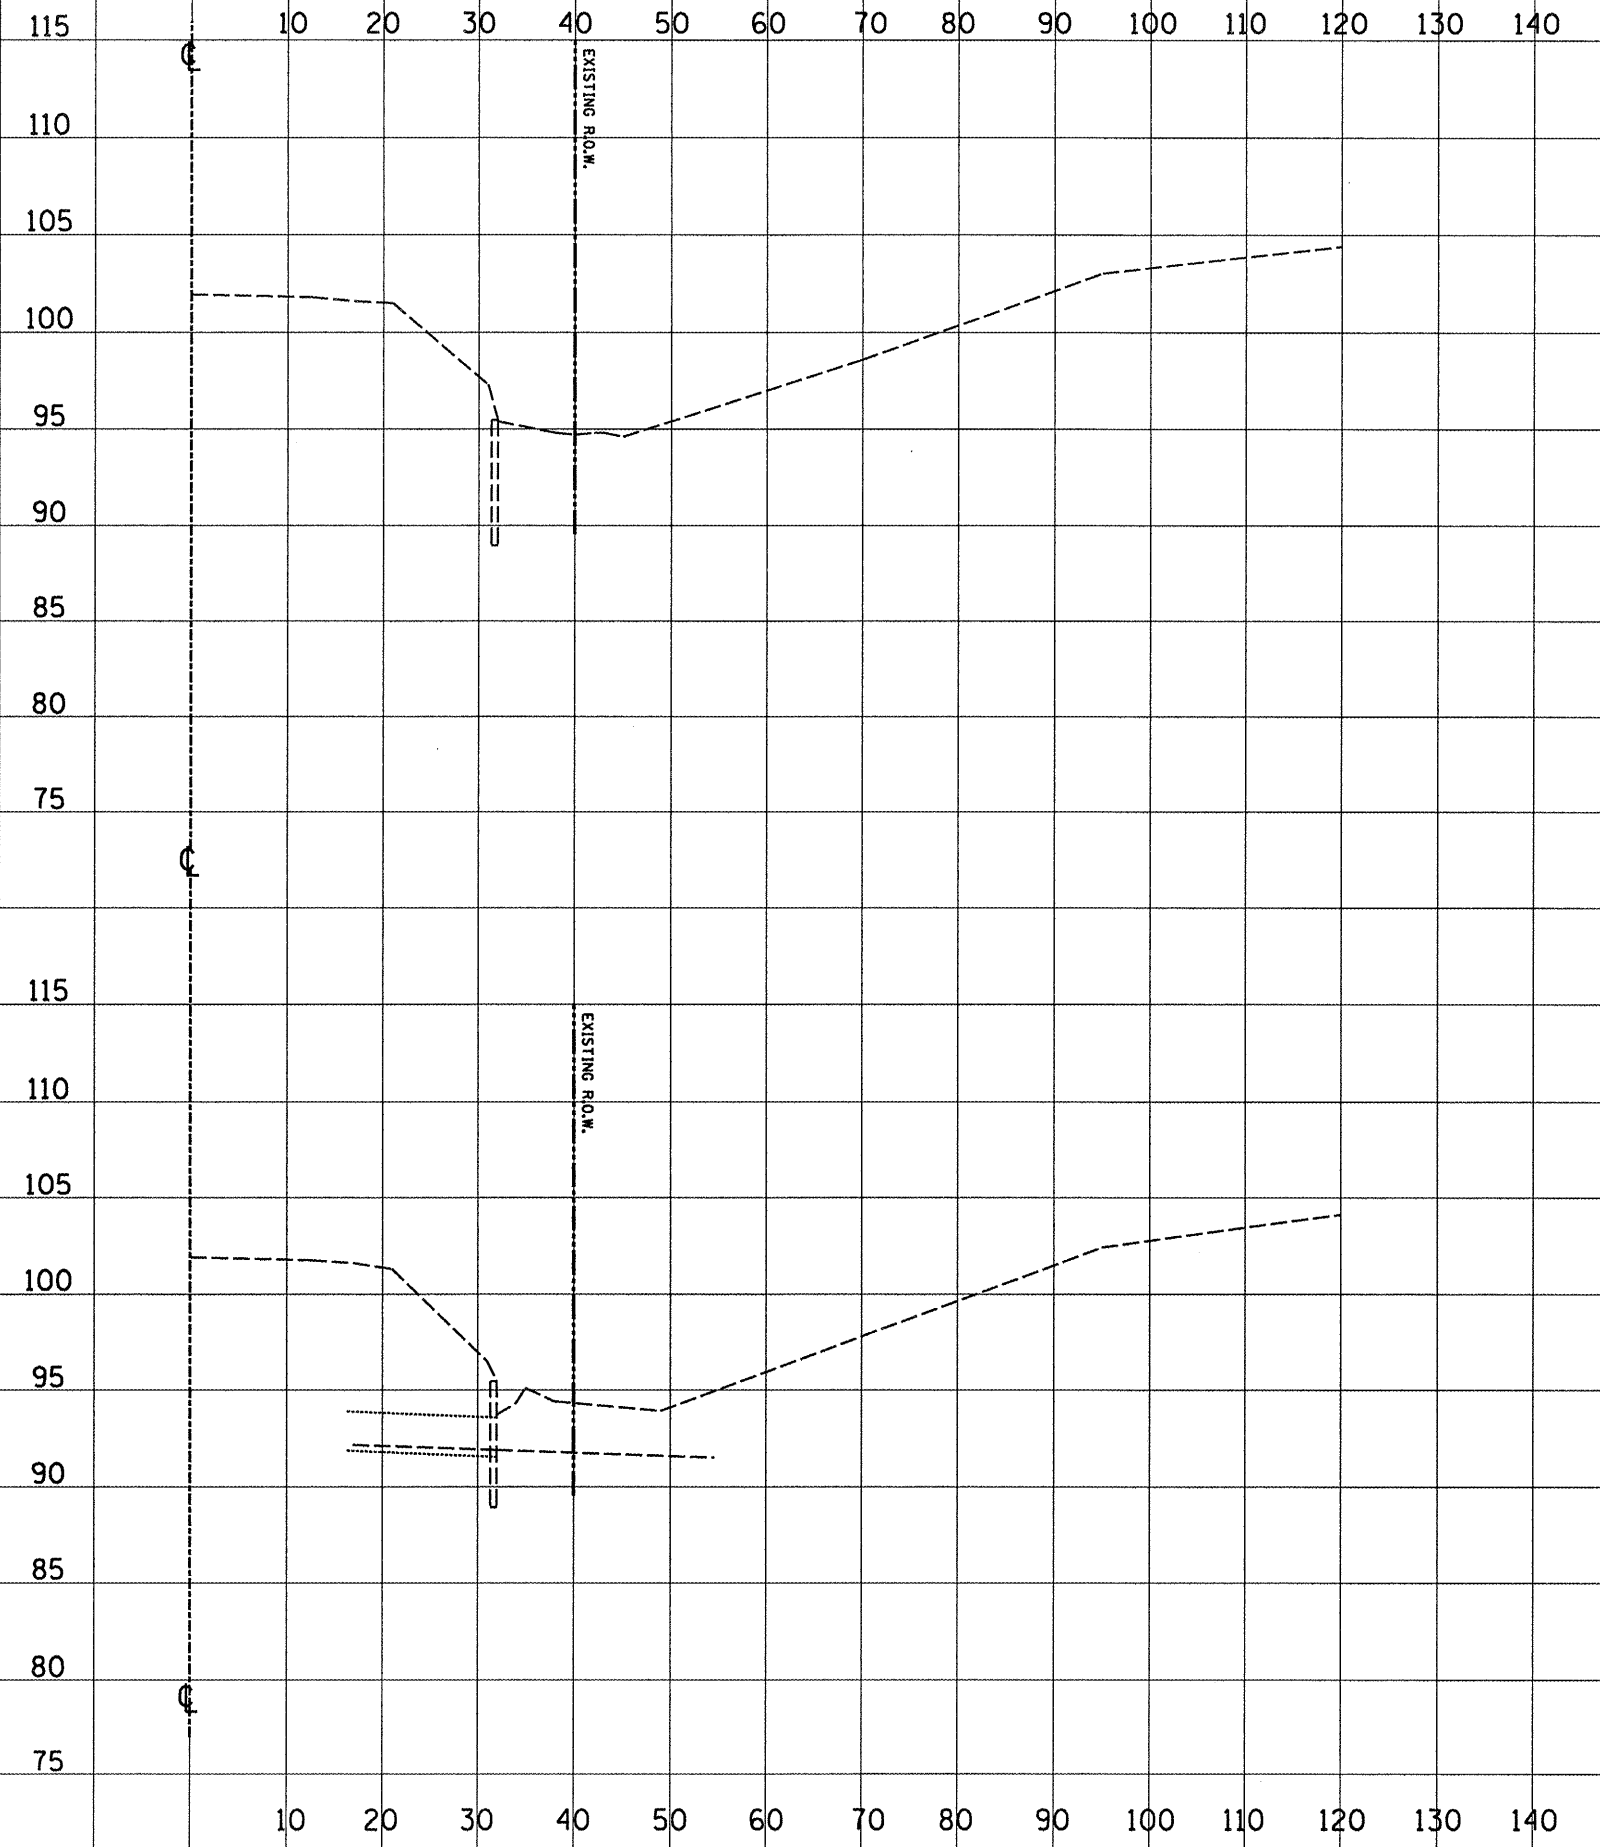

STA. 1095+99

STA. 1095+95

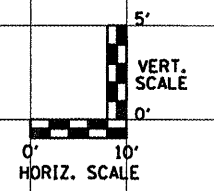

FILE NAME = D468704-sh1-plan.dgn

USER NAME = K. KILMAN	DESIGNED - ---	REVISED - ---
PLOT SCALE = 20.0000' / IN.	DRAWN - KKK	REVISED - ---
PLOT DATE = 4/8/2010	CHECKED - ---	REVISED - ---
	DATE - ---	REVISED - ---

**STATE OF ILLINOIS
DEPARTMENT OF TRANSPORTATION**

**CROSS SECTIONS
IL 17 - LOCATION 2**

SCALE: 1"=10'H/5'V SHEET NO. OF SHEETS STA.

F.A.P. RTE. 639	SECTION (125)-1	COUNTY MERCER	TOTAL SHEETS 33	SHEET NO. 29
FED. ROAD DIST. NO. - ILLINOIS FED. AID PROJECT				