


SURVEYED _____
 PLOTTED _____
 NOTE BOOK _____
 AS CHECKED _____
 NO. _____

ORIGINAL SURVEY _____
 PLOTTED _____
 NOTE BOOK _____
 AS CHECKED _____
 NO. _____

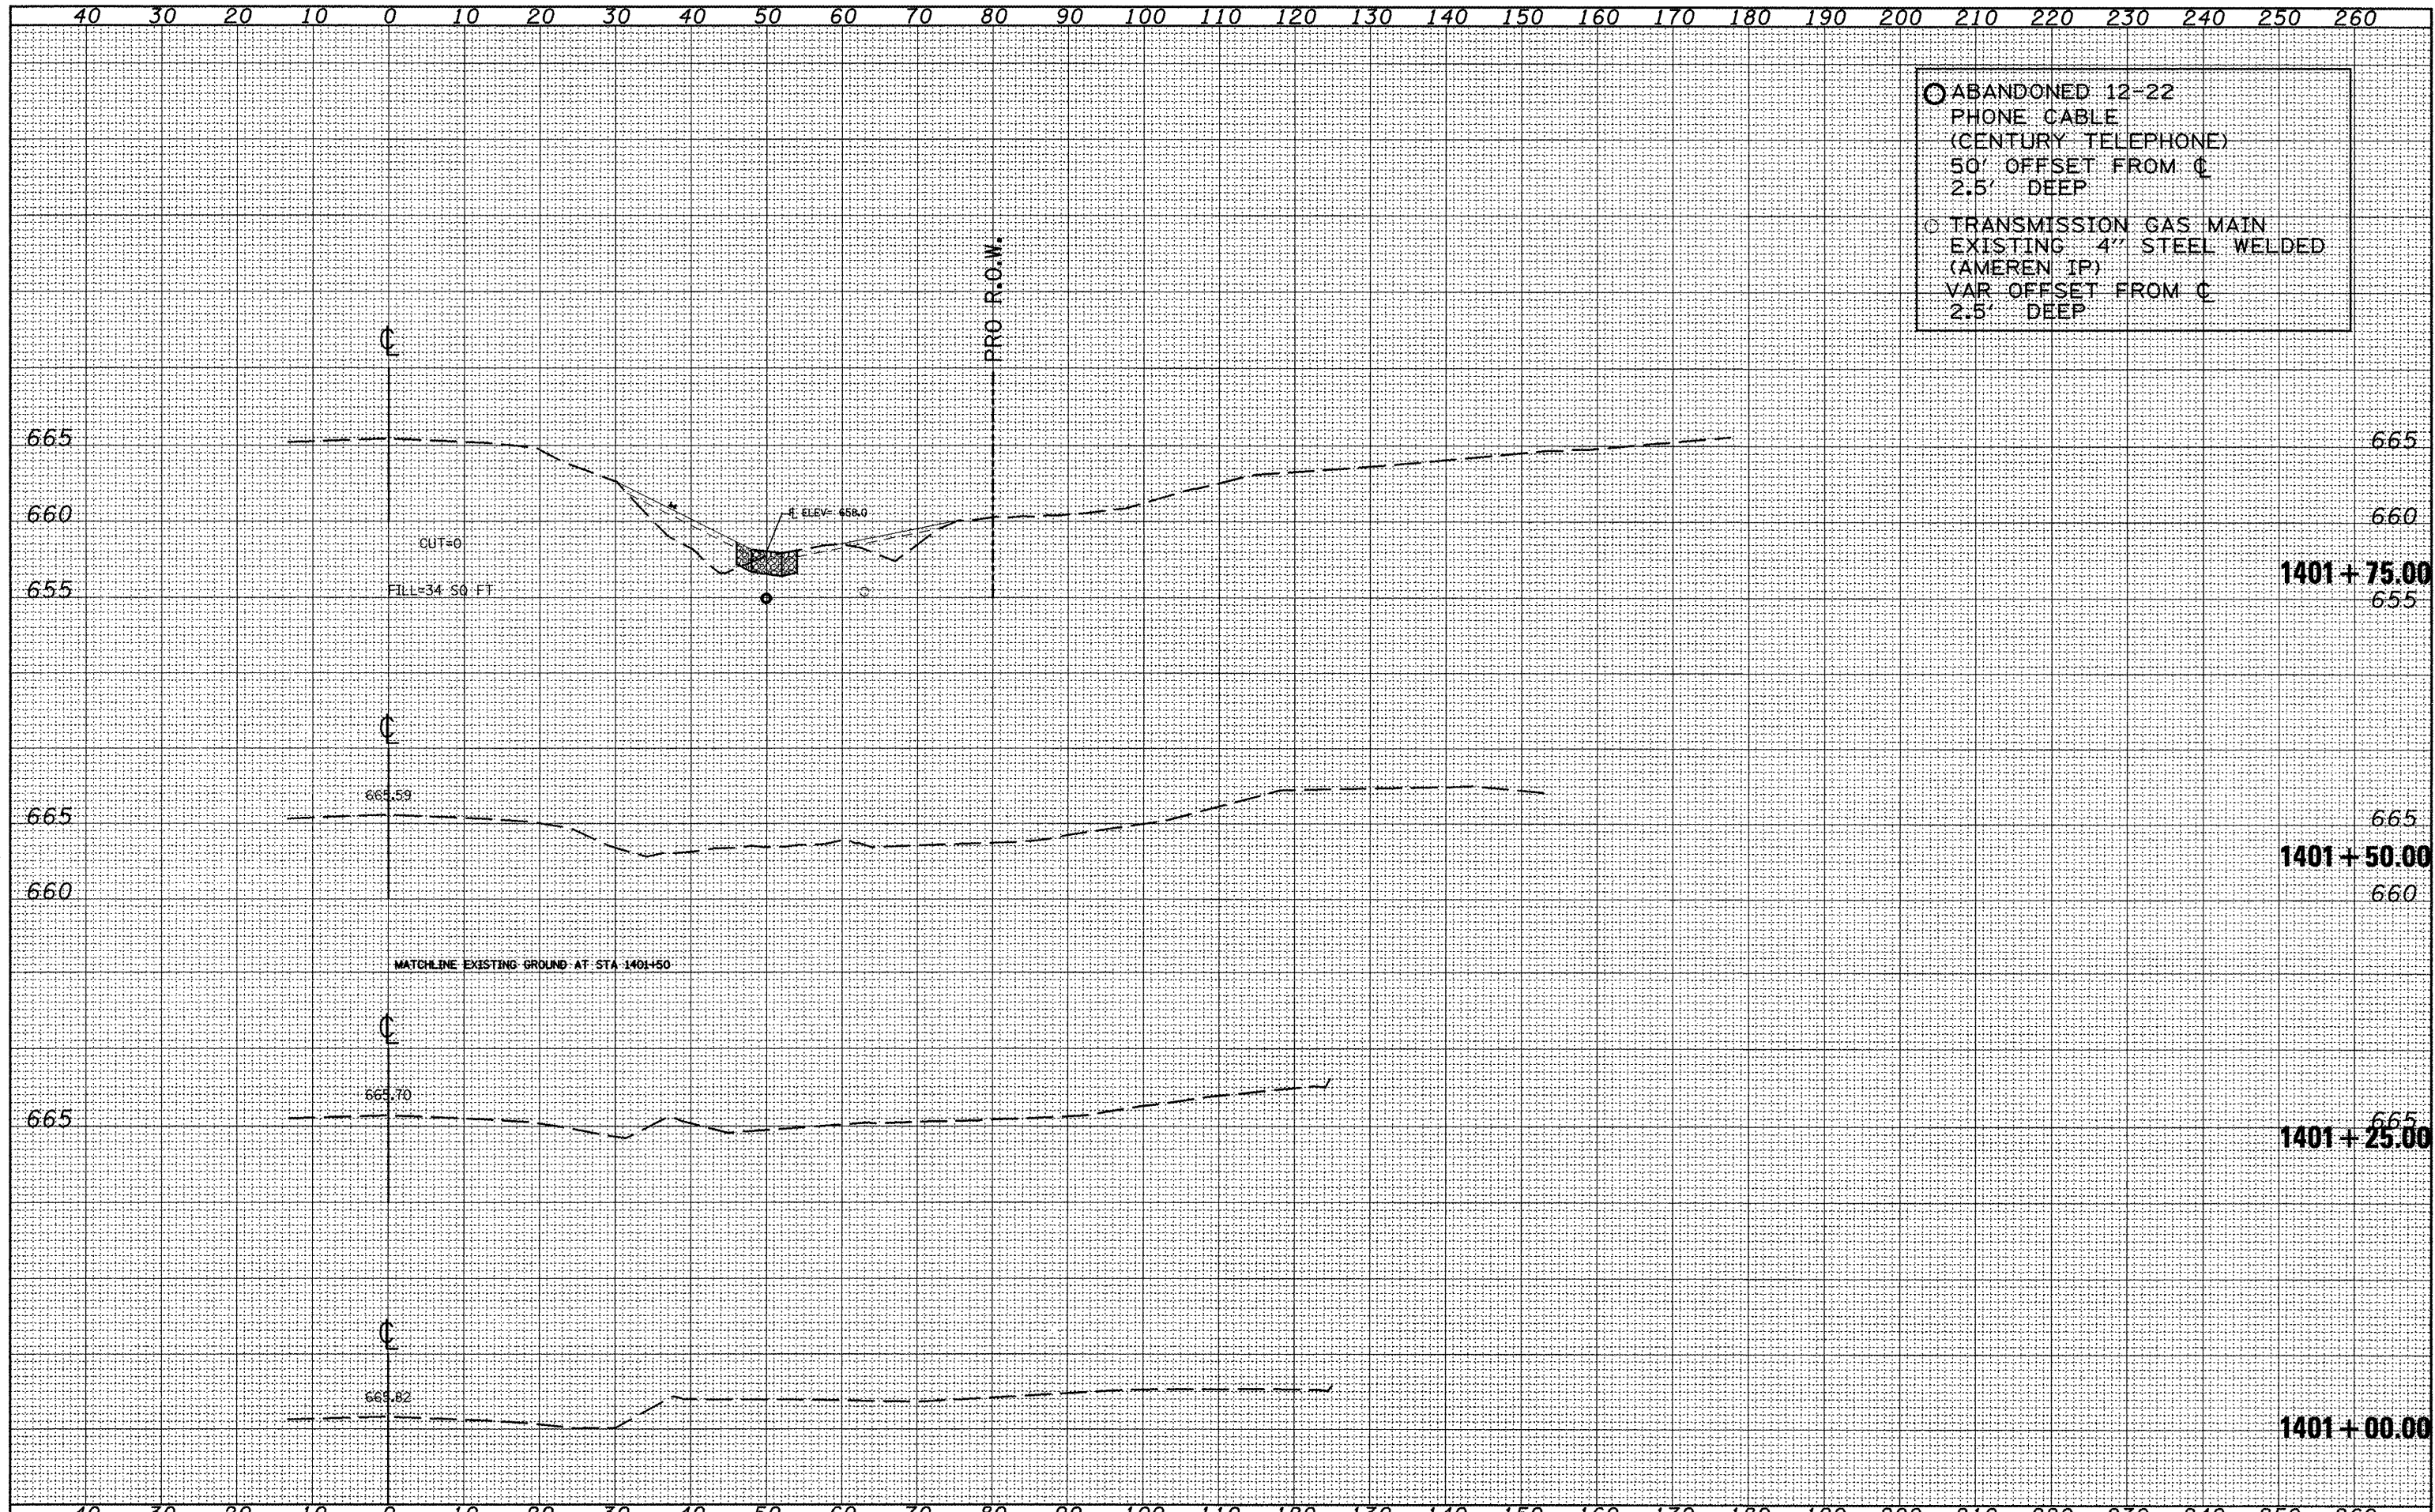

○ ABANDONED 12-22
 PHONE CABLE
 (CENTURY TELEPHONE)
 50' OFFSET FROM C
 2.5' DEEP
 ○ TRANSMISSION GAS MAIN
 EXISTING 4" STEEL WELDED
 (AMEREN IP)
 VAR OFFSET FROM C
 2.5' DEEP

FILE NAME = IL1165tAug.dgn
 USER NAME = eschhornbr
 PLOT SCALE = 20.0762' / IN.
 PLOT DATE = 4/21/2010

DESIGNED -	REVISED -
DRAWN -	REVISED -
CHECKED -	REVISED -
DATE -	REVISED -

STATE OF ILLINOIS
DEPARTMENT OF TRANSPORTATION

SCALE: SHEET NO. OF SHEETS STA. 1401+00.00 TO STA. 1401+75.00

F.A.P. RTE. 665	SECTION (1401-1)	COUNTY WARREN	TOTAL SHEETS 18	SHEET NO. 15
CONTRACT NO. 68931				
ILLINOIS FED. AID PROJECT				