
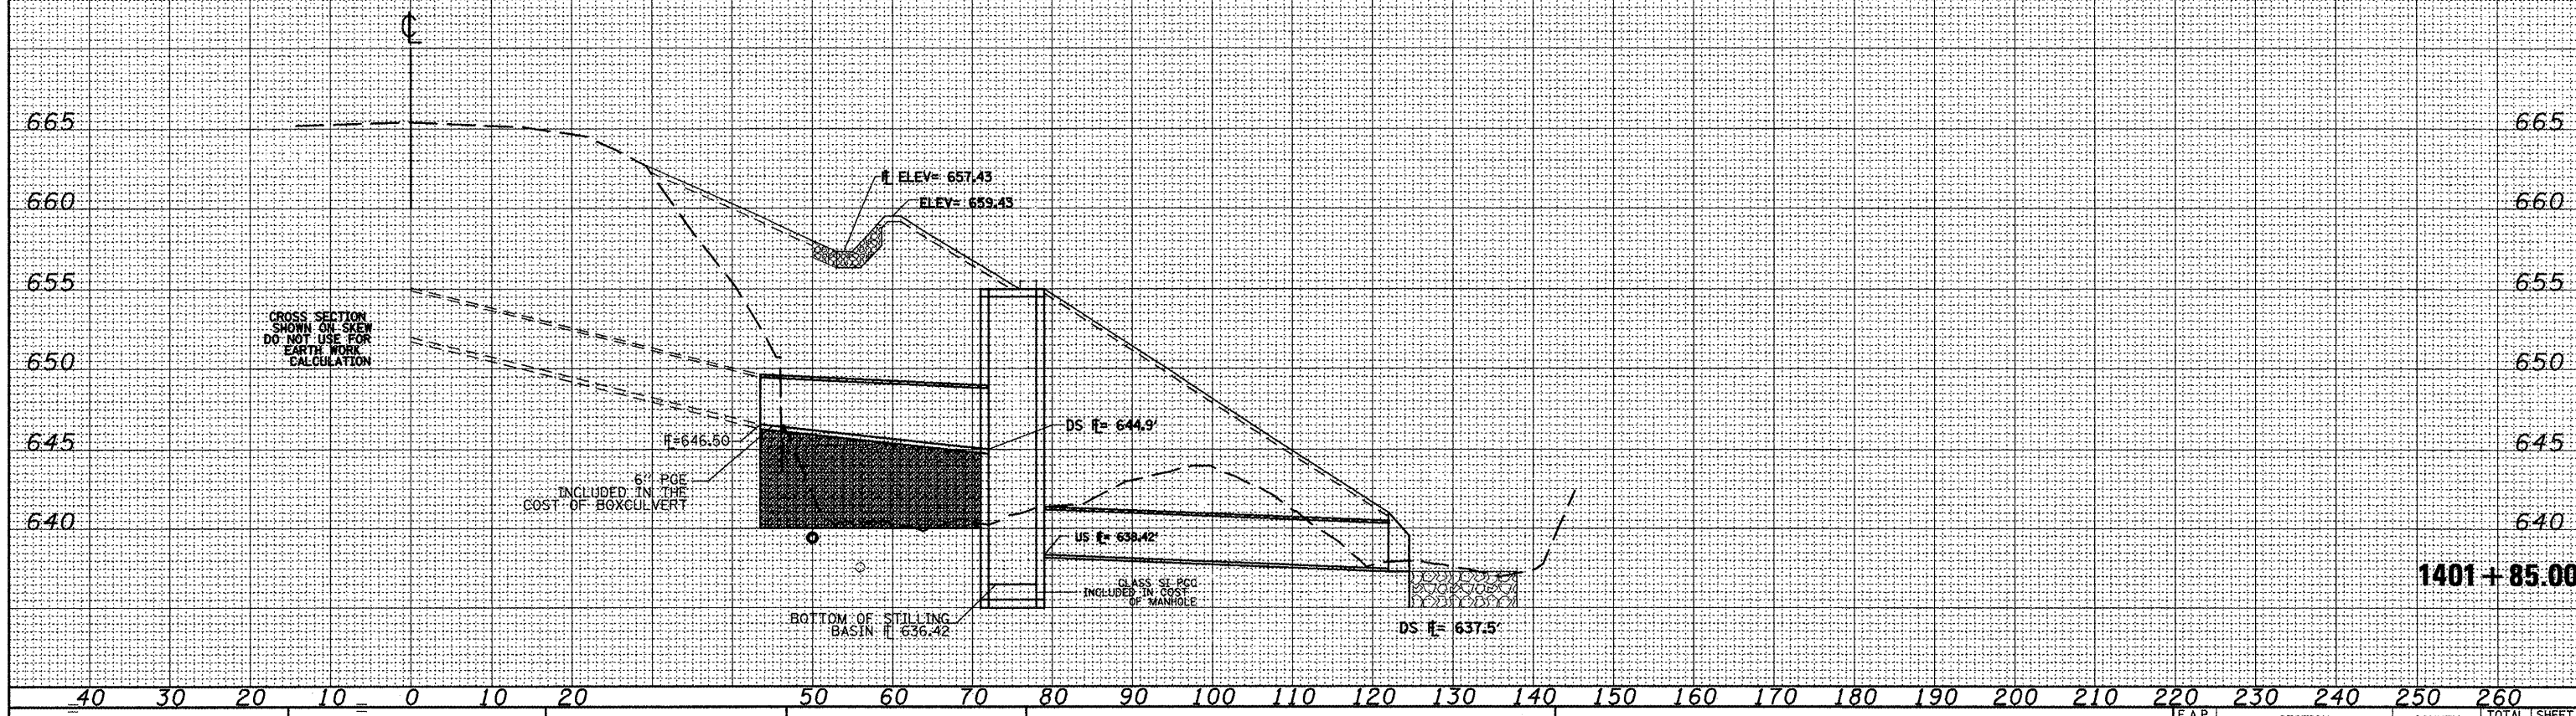


40 30 20 10 0 10 20 30 40 50 60 70 80 90 100 110 120 130 140 150 160 170 180 190 200 210 220 230 240 250 260

- ABANDONED 12-22 PHONE CABLE (CENTURY TELEPHONE) 50' OFFSET FROM C 2.5' DEEP
- TRANSMISSION GAS MAIN EXISTING 4" STEEL WELDED (AMEREN IP) VAR OFFSET FROM C 2.5' DEEP

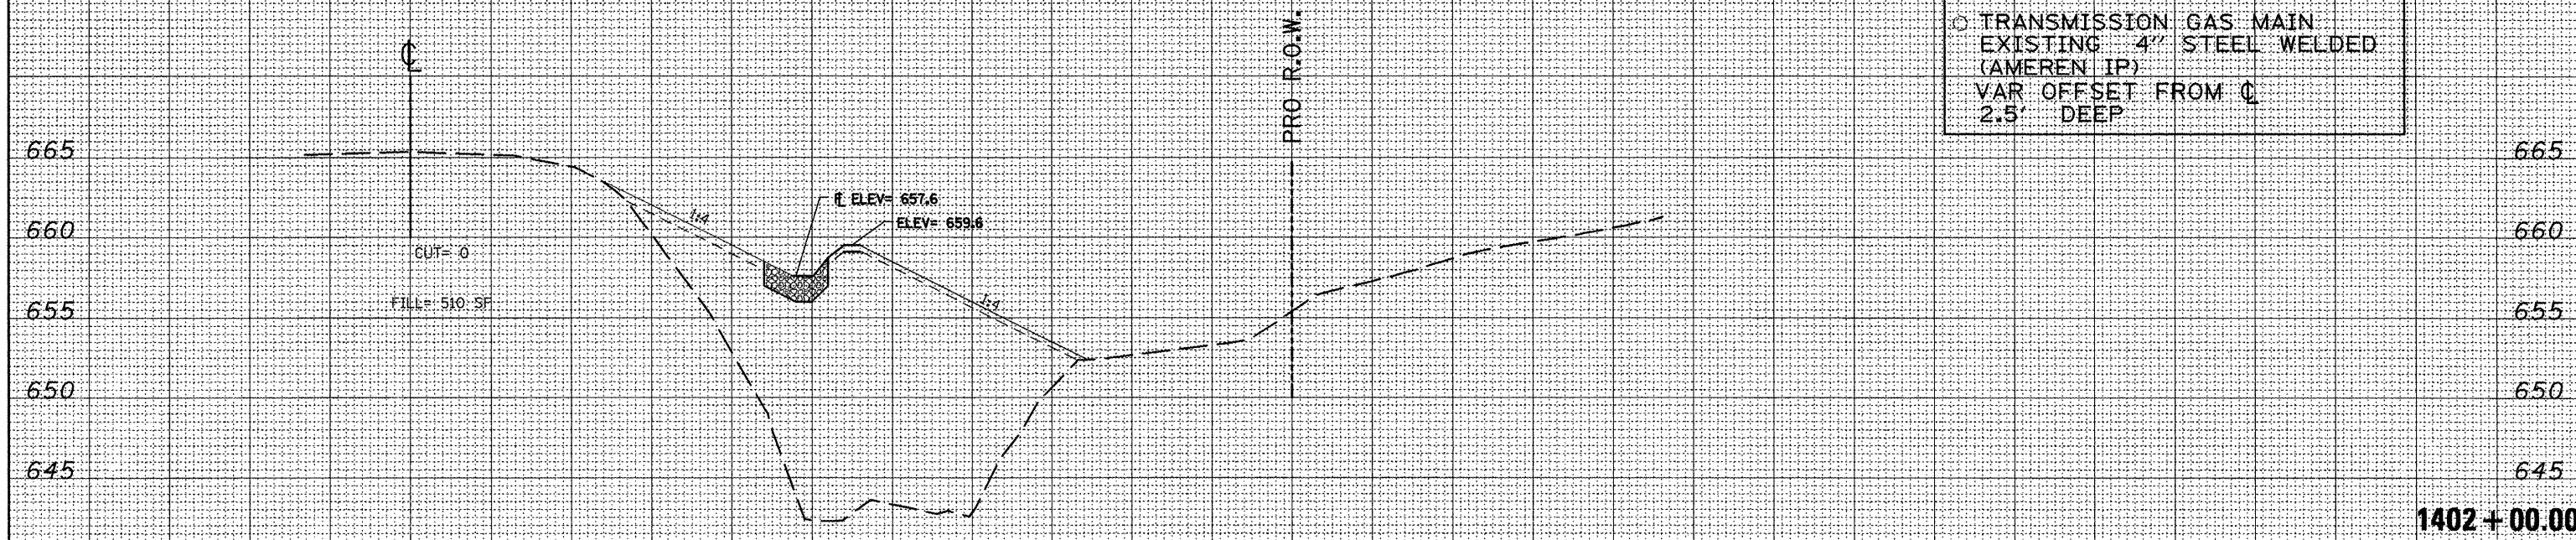

FILE NAME
S:\GEN \DRAFT\STD&PLNS\DOTSON\IL116CULCSAUG.dgn

STATE OF ILLINOIS
DEPARTMENT OF TRANSPORTATION

F.A.P. RTE.	SECTION	COUNTY	TOTAL SHEETS	SHEET NO.
665	(140)I-1	WARREN	18	16
CONTRACT NO. 68931				

1401+85.00 1402+00.00

ILLINOIS FED. AID PROJECT