


* ALL CITY STREETS IN THE CITY OF ELMWOOD SHALL BE MILLED AND RESURFACED (INCIDENTAL) TO THE RADIUS OF RETURNS (APPROXIMATELY 20')

SIDEROAD DETAIL

PAVEMENT MARKING LEGEND

- ① LINE 4" (WHITE)
- ② LINE 4" (YELLOW)
- ③ LINE 6" (WHITE)
- ④ LINE 8" (WHITE)
- ⑤ LINE 24" (STOP BAR)

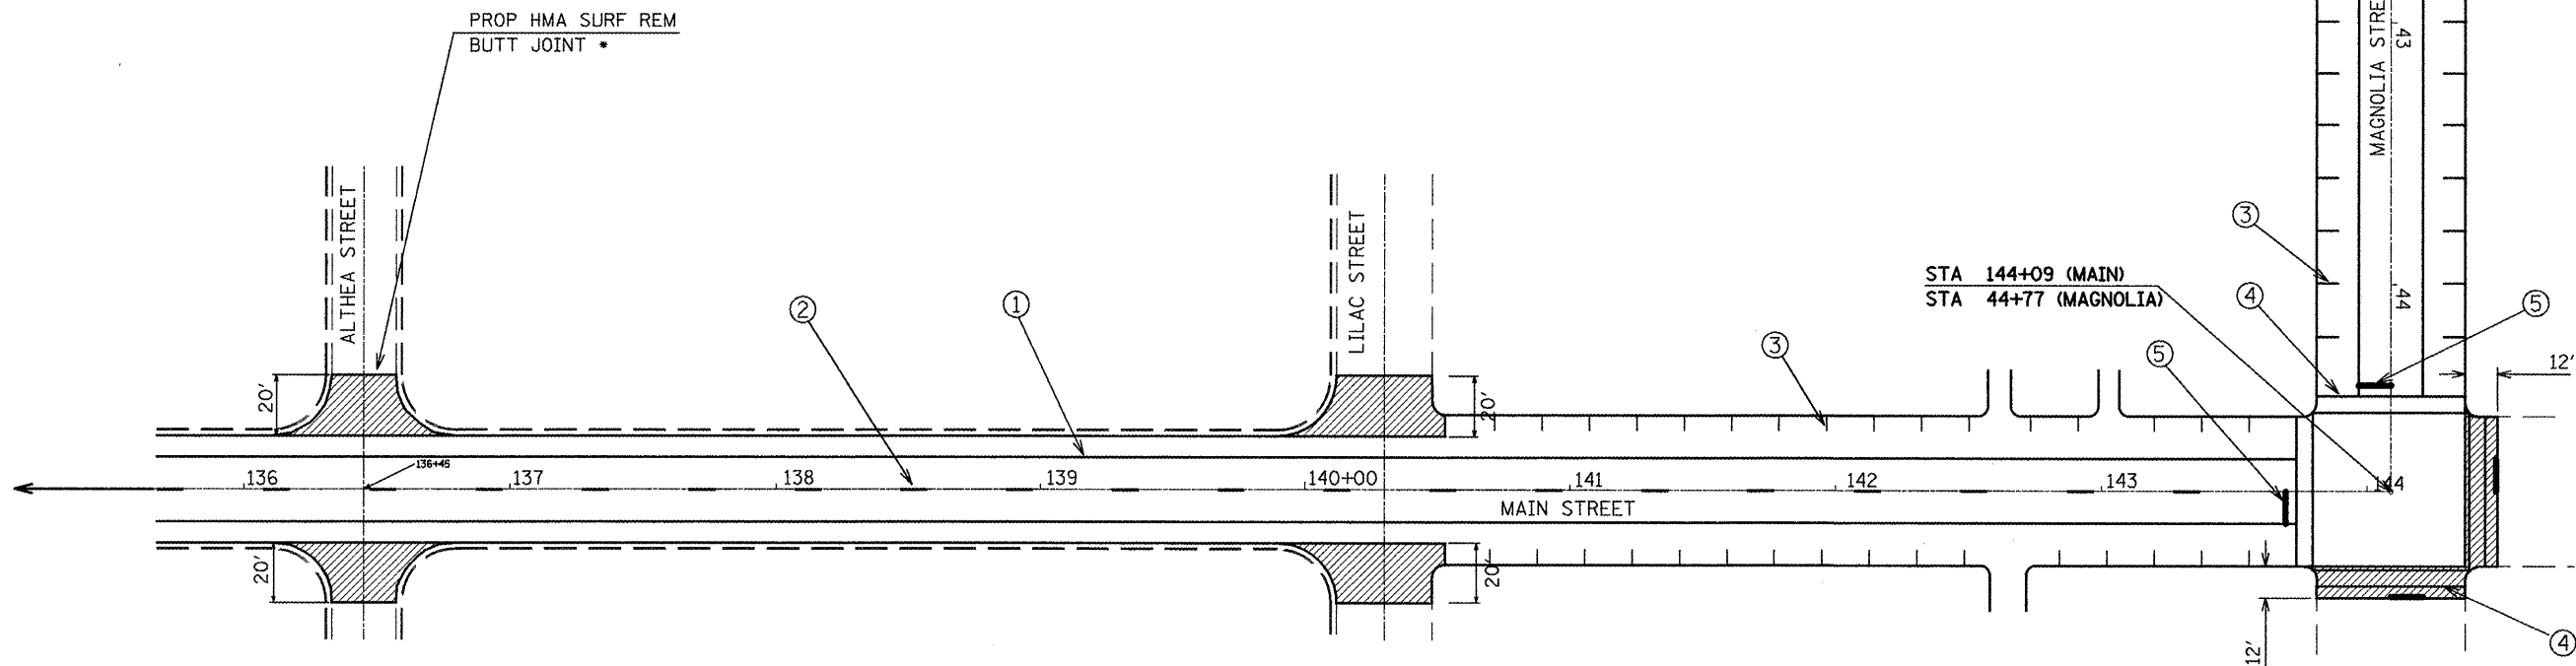

FILE NAME =	USER NAME = jacobsmr
68958 Phase II.dgn	

DESIGNED -	REVISD -
DRAWN -	REVISD -
CHECKED -	REVISD -
DATE -	REVISD -

PLT SCALE = 100.0000' / IN.	
PLT DATE = 3/18/2018	

STATE OF ILLINOIS
DEPARTMENT OF TRANSPORTATION

PAVEMENT MARKING /SIDEROAD DETAIL			
SCALE:	SHEET NO.	OF SHEETS	STA. TO STA.

F.A.P. RTE. 22	SECTION 46RS-3;131RS-5	COUNTY KNOX/PEORIA	TOTAL SHEETS 18	SHEET NO. 12
ILLINOIS				CONTRACT NO. 68958