

INDEX OF SHEETS

1. COVER SHEET
2. COMMITMENTS, GENERAL NOTES, JOB SPECIFIC NOTES
- 3.-4. SUMMARY OF QUANTITIES
- 5.-11. TYPICAL SECTIONS
- 12.-17. SCHEDULES OF QUANTITIES
18. LINE DIAGRAM
- 19.-22. GUARDRAIL INSTALLATION DETAIL
23. RUMBLE STRIP DETAIL
24. SIDE ROAD TREATMENT DETAIL
- 25.-32. DISTRICT STANDARDS
HIGHWAY STANDARDS

HIGHWAY STANDARDS

442201-03	701006-03	701301-03	701336-05
482011-03	701011-02	701306-02	701901-01
635006-03	701201-03	701311-03	780001-02
701001-02	701206-02	701326-03	781001-03

DISTRICT STANDARDS


- 406101-D4
- 440001-D4
- 630101-D4
- 780001-D4

DESIGN DESIGNATION

MAJOR COLLECTOR
 ADT: 2900 (2007)
 MU: 40 (2007)
 SU: 275 (2007)

PROJECT DESCRIPTION

THE WORK ON THIS PROJECT CONSISTS OF PATCHING, MILLING, OVERLAYING AND CONSTRUCTION OF HMA SHOULDERS ON IL RTE 8.

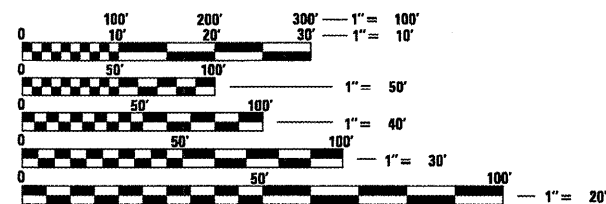

FULL SIZE PLANS HAVE BEEN PREPARED USING STANDARD ENGINEERING SCALES. REDUCED SIZED PLANS WILL NOT CONFORM TO STANDARD SCALES. IN MAKING MEASUREMENTS ON REDUCED PLANS, THE ABOVE SCALES MAY BE USED.


J.U.L.I.E.
 JOINT UTILITY LOCATION INFORMATION FOR EXCAVATION
 1-800-892-0123
 OR 811

PROJECT ENGINEER: CHRISTOPHER MAUSHARD (309) 671-3453
PROJECT MANAGER: MIKE MOHAMED (309) 671-3462
CATALOG NO. 034394-00D
CONTRACT NO. 68961

STATE OF ILLINOIS
DEPARTMENT OF TRANSPORTATION
DIVISION OF HIGHWAYS
PROPOSED
HIGHWAY PLANS

F.A.S. ROUTE 1388 (IL 8)
SECTION Z-[(D-15D)RS-7;(1V,E,2,4)RS-4]

SURFACE MAINTENANCE
PEORIA COUNTY
C-94-056-10

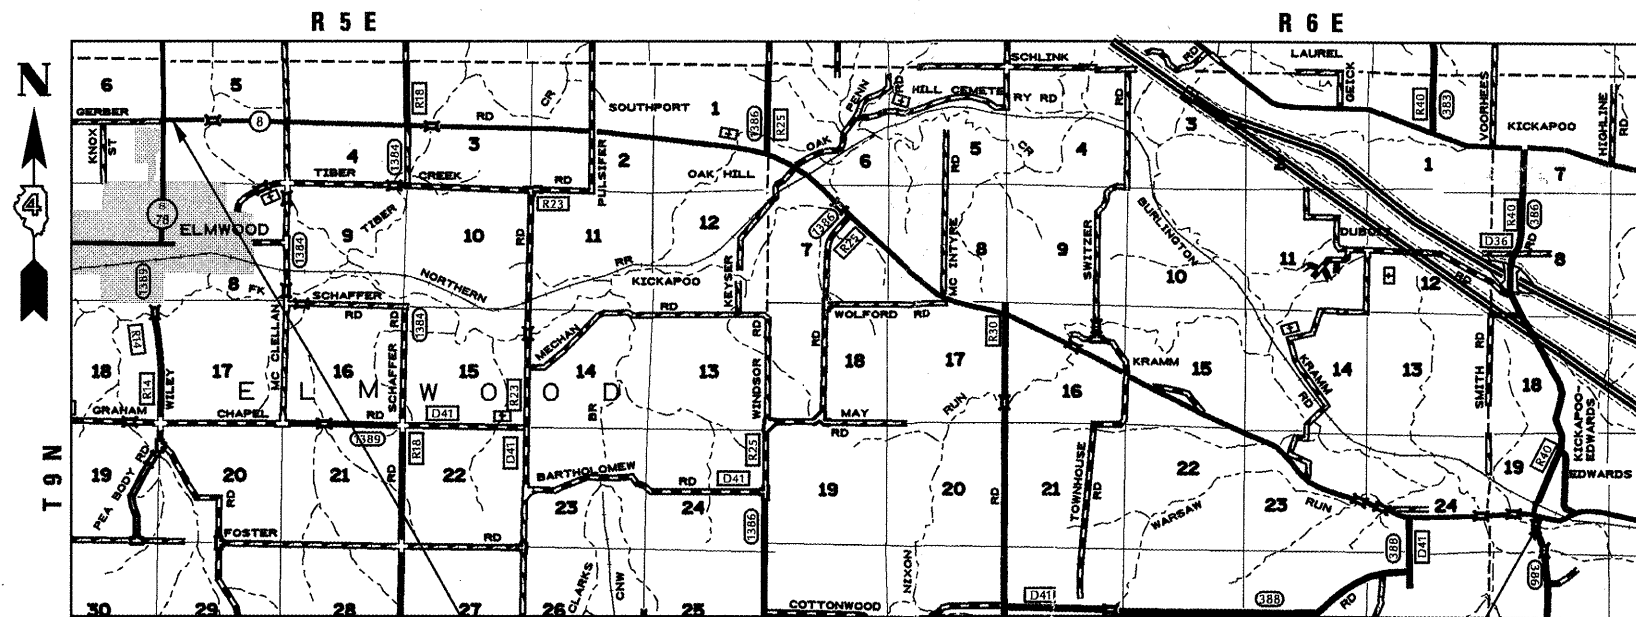

PROJECT BEGINS
STA. 176 + 49.74


PROJECT ENDS
STA. 825 + 14.00

FOR STRUCTURE OMISSIONS AND STATION EQUATION
 SEE LINE DIAGRAM

GROSS LENGTH = 64,861.91 FT. = 12.38 MILE
 NET LENGTH = 63,730.21 FT. = 12.07 MILE

F.A.S. RTE.	SECTION	COUNTY	TOTAL SHEETS	SHEET NO.
1388	Z-[(D-15D)RS-7;(1V,E,2,4)RS-4]	PEORIA	32	1
		ILLINOIS	CONTRACT NO. 68961	

D-94-030-10

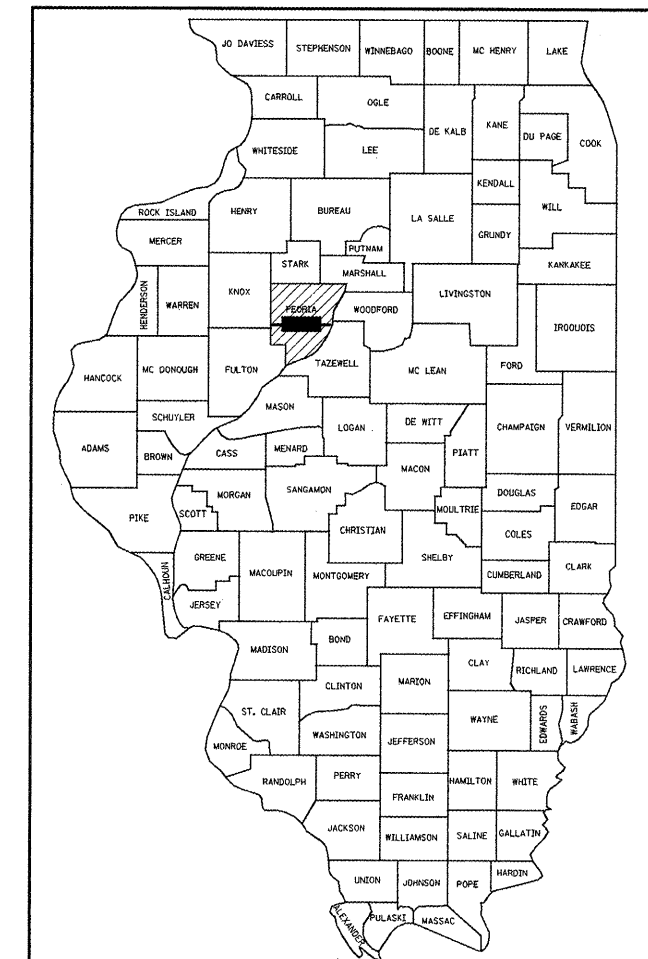

LOCATION OF SECTION INDICATED THIS: - [black rectangle] -

STATE OF ILLINOIS
 DEPARTMENT OF TRANSPORTATION
 DIVISION OF HIGHWAYS

SUBMITTED *M. Mohamed* 20 10

May 7 2010
 Deputy Director of Highways, Region Engineer

Scott E. Stitt P.E. / s
 acting ENGINEER OF DESIGN AND ENVIRONMENT

May 7 2010
Christina M. Reed / s
 DIRECTOR OF HIGHWAYS, CHIEF ENGINEER

PRINTED BY THE AUTHORITY
OF THE STATE OF ILLINOIS