
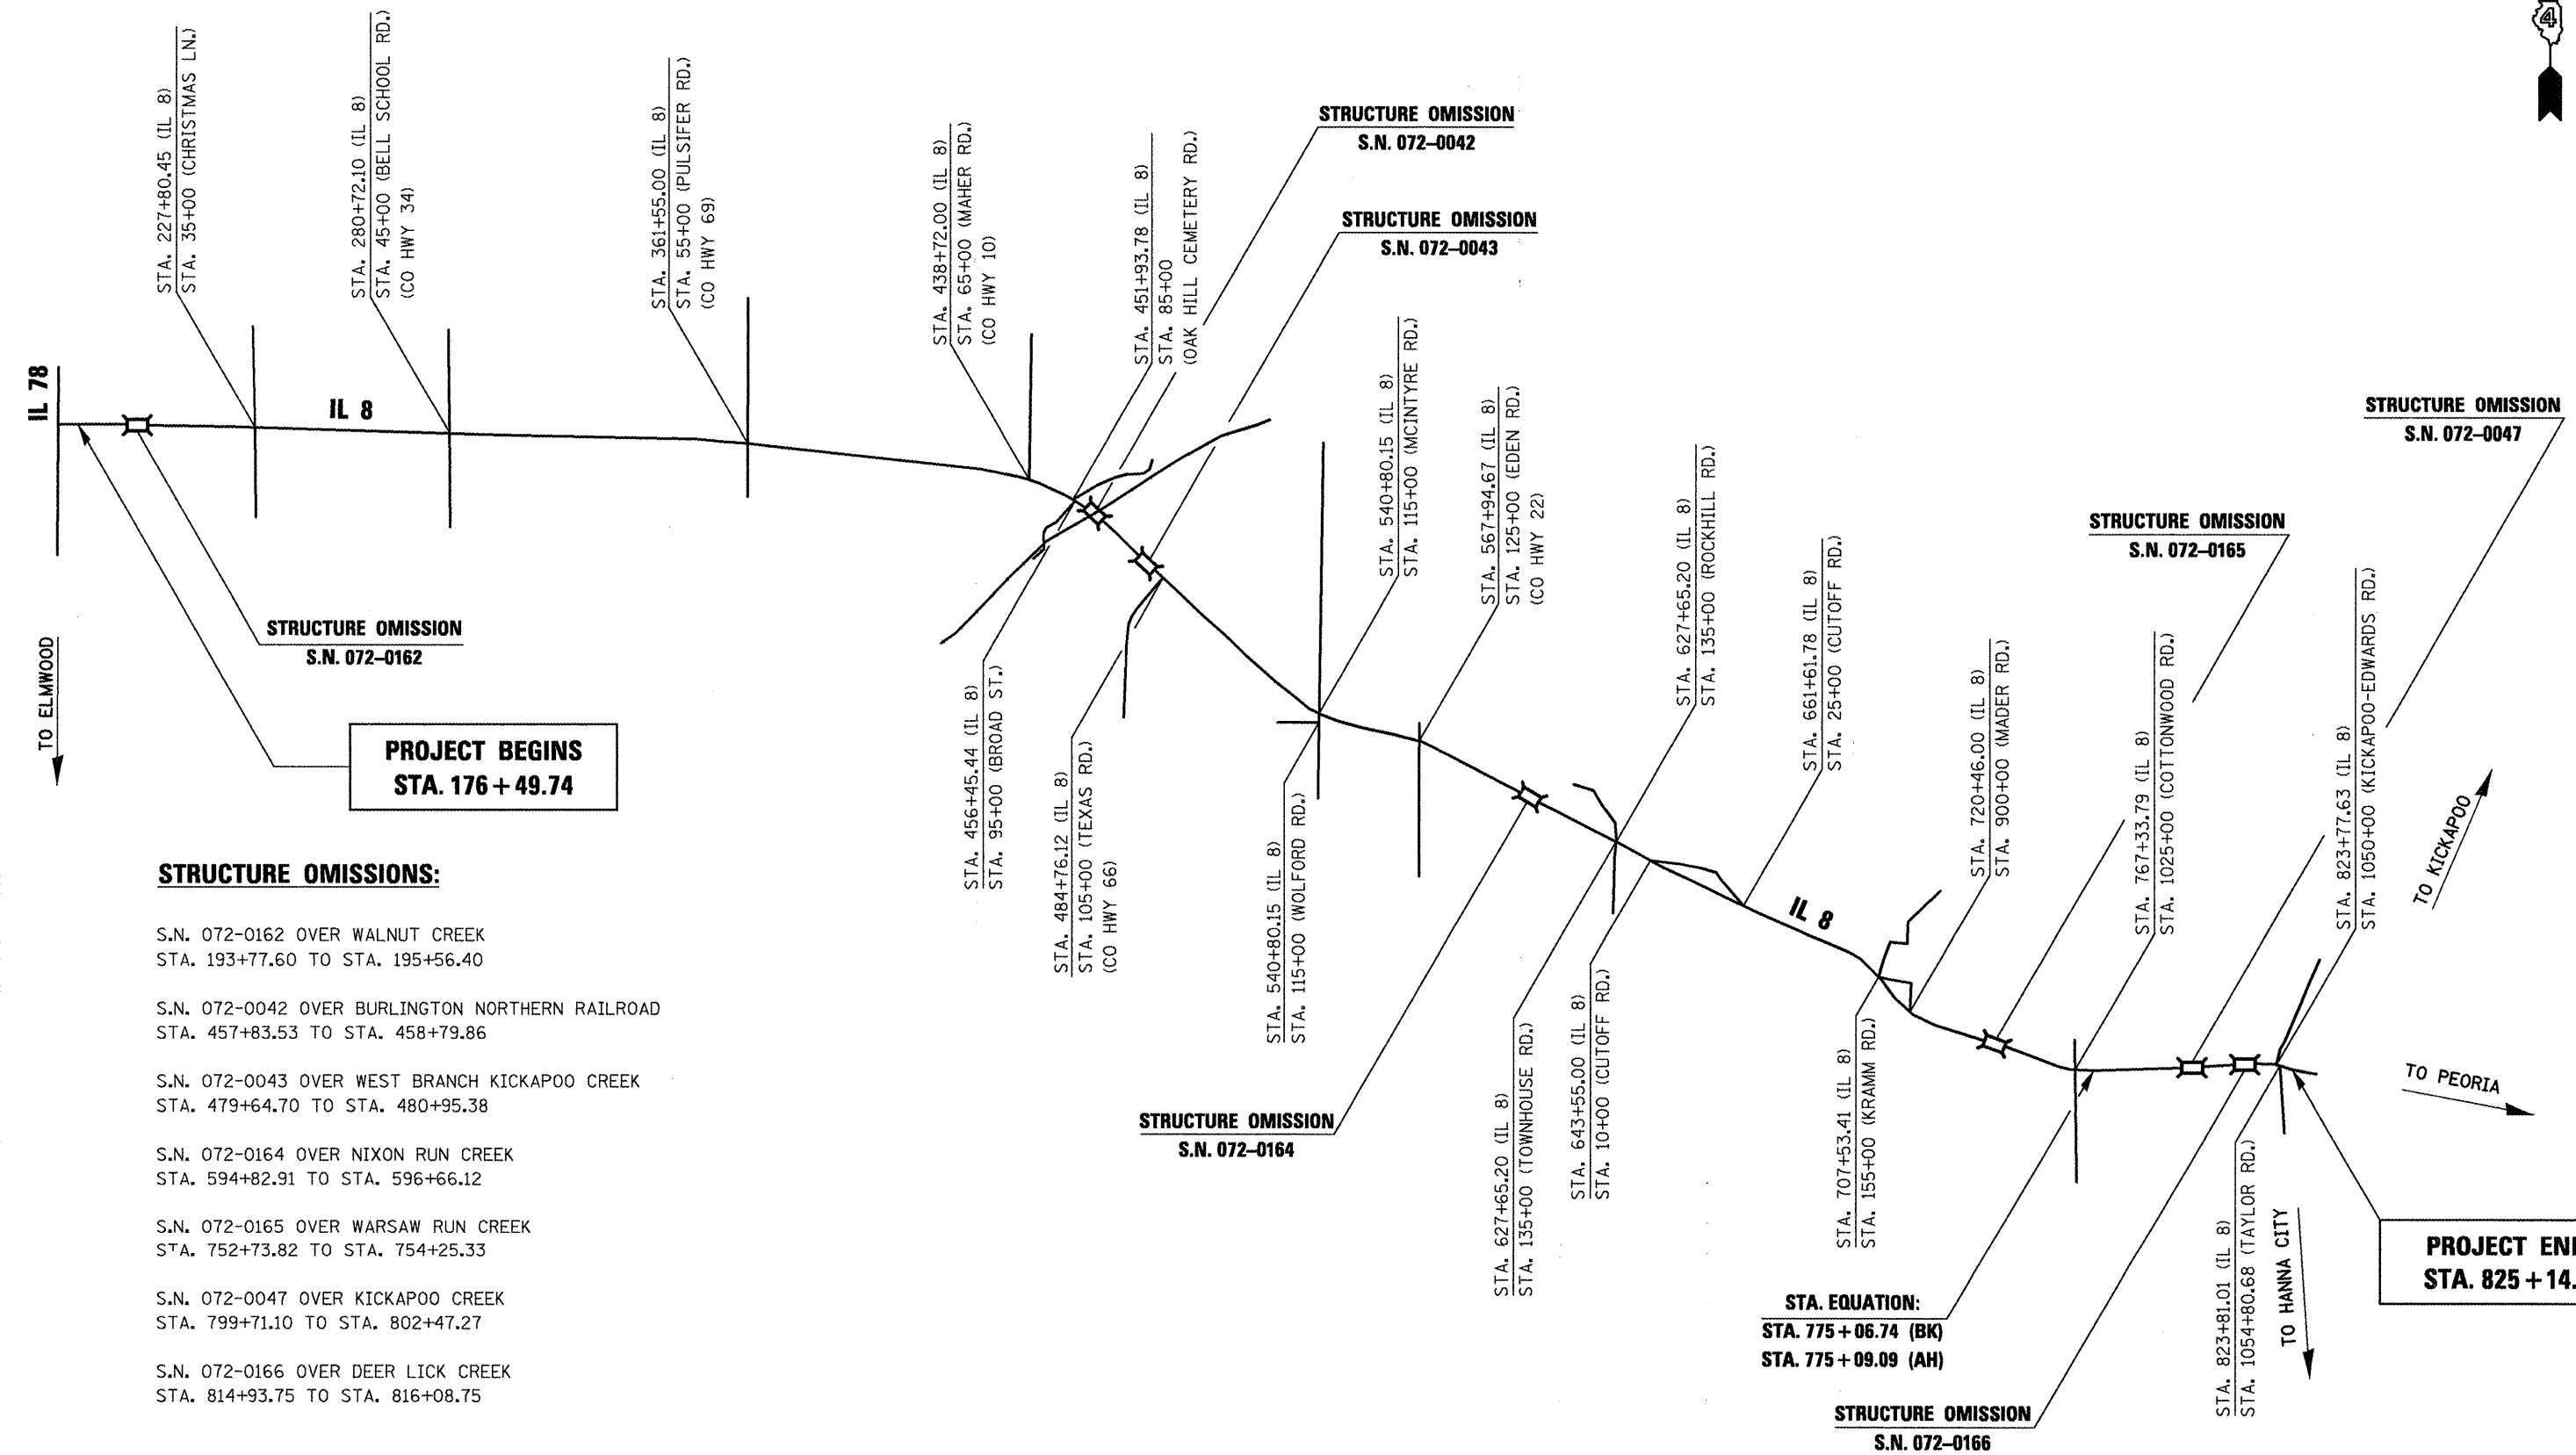


**PATCHING UNITS:**

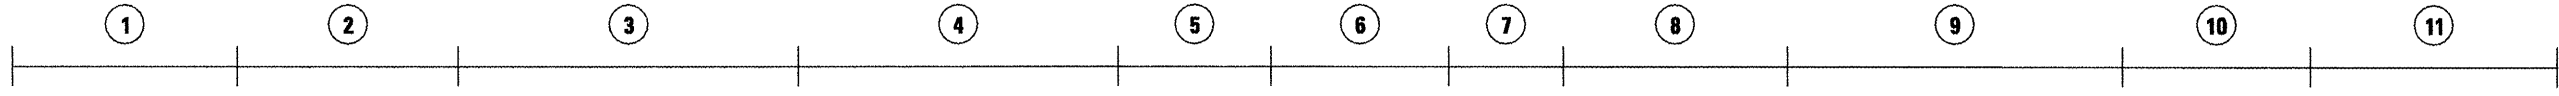

**STRUCTURE OMISSIONS:**

- S.N. 072-0162 OVER WALNUT CREEK  
STA. 193+77.60 TO STA. 195+56.40
- S.N. 072-0042 OVER BURLINGTON NORTHERN RAILROAD  
STA. 457+83.53 TO STA. 458+79.86
- S.N. 072-0043 OVER WEST BRANCH KICKAPOO CREEK  
STA. 479+64.70 TO STA. 480+95.38
- S.N. 072-0164 OVER NIXON RUN CREEK  
STA. 594+82.91 TO STA. 596+66.12
- S.N. 072-0165 OVER WARSAW RUN CREEK  
STA. 752+73.82 TO STA. 754+25.33
- S.N. 072-0047 OVER KICKAPOO CREEK  
STA. 799+71.10 TO STA. 802+47.27
- S.N. 072-0166 OVER DEER LICK CREEK  
STA. 814+93.75 TO STA. 816+08.75

FILE NAME =	USER NAME = johnsonv
68961 - Phase II.dgn	

DESIGNED -	REVISED -
DRAWN -	REVISED -
CHECKED -	REVISED -
DATE -	REVISED -

**STATE OF ILLINOIS  
DEPARTMENT OF TRANSPORTATION**

**LINE DIAGRAM**

NOT TO SCALE    SHEET NO. 1 OF 1 SHEETS    STA.    TO STA.

F.A.S. RTE.	SECTION	COUNTY	TOTAL SHEETS	SHEET NO.
1388	Z-(D-15D)RS-7(1V,E,2,4)RS-4	PEORIA	32	18
CONTRACT NO. 68961			ILLINOIS FED. AID PROJECT	