
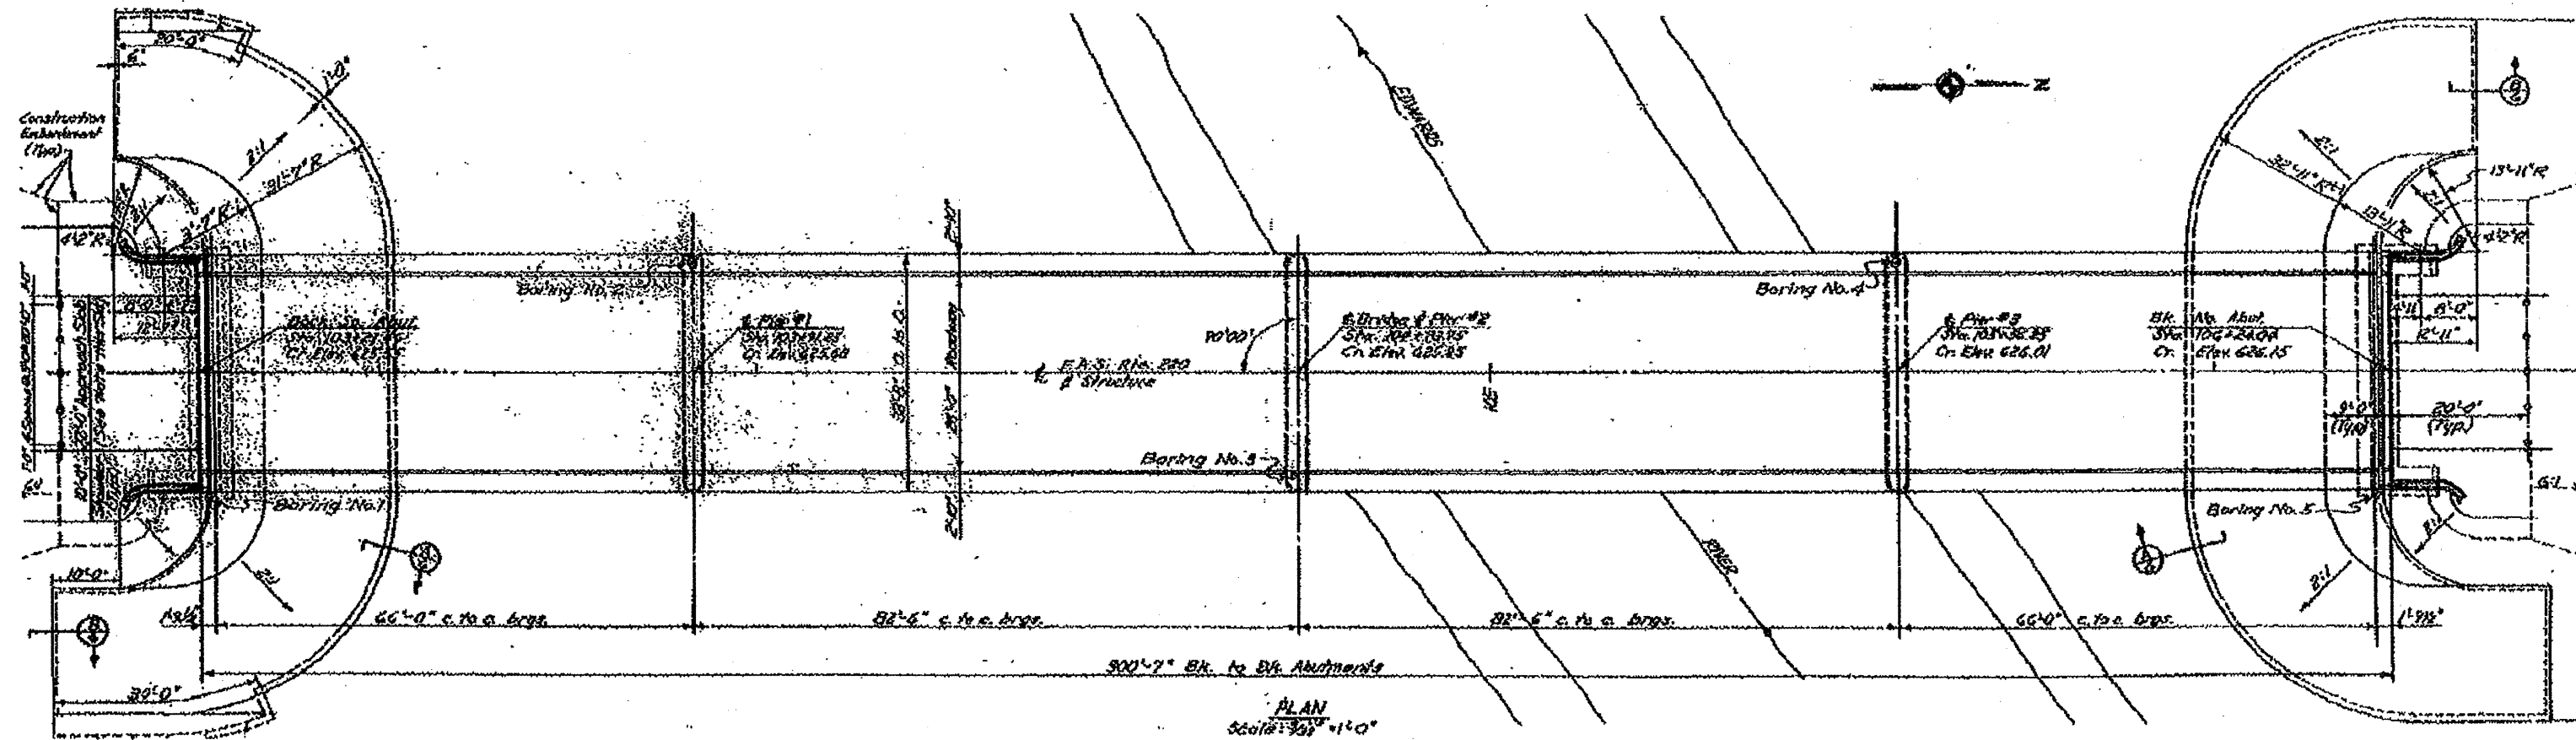


LOCATION 1 - 066-0008 PLAN VIEW FOR INFORMATION ONLY

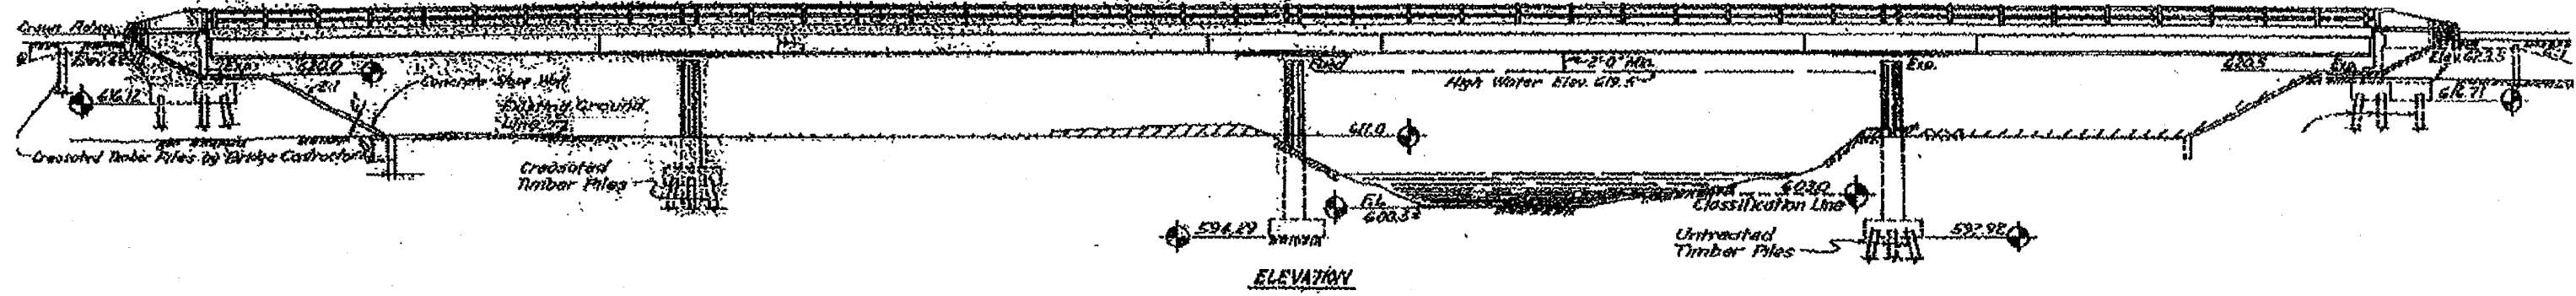

WATERWAY INFORMATION

Drainage Area: 214,300 Acres
 Character: Rolling, hilly & cult.
 Required Opening (25 Year Flood): 8,600 Sq. Ft.
 Present Opening: 3,100 Sq. Ft.
 Proposed Opening: 2,600 Sq. Ft.
 Ordinary Water Elev.: 603.3
 Low Water Elev.: 602.3
 No channel relocation required.

FILE NAME =
Copy of 68398.dgn

USER NAME =	DESIGNED - designed by	REVISED - revised by1
	DRAWN - drawn by	REVISED - revised by2
PLOT SCALE =	CHECKED - checked by	REVISED - revised by3

**STATE OF ILLINOIS
DEPARTMENT OF TRANSPORTATION**

F.A. RTE.	SECTION	COUNTY	TOTAL SHEETS	SHEET NO.
US 24/IL94	(45-VHB-1)-1,2&23-BR1-1	PEORIA & MERCER	16	5
CONTRACT NO. 68975				