



SE 1/4 SEC. 21, T 17 N, R 14 W, 2ND. P.M.

SW 1/4 SEC. 22, T 17 N, R 14 W, 2ND. P.M.

DATE	
BY	
PLAN	SURVEYED
	NOTED
	CHECKED
	ALIGNED
	FILED
	NO. _____

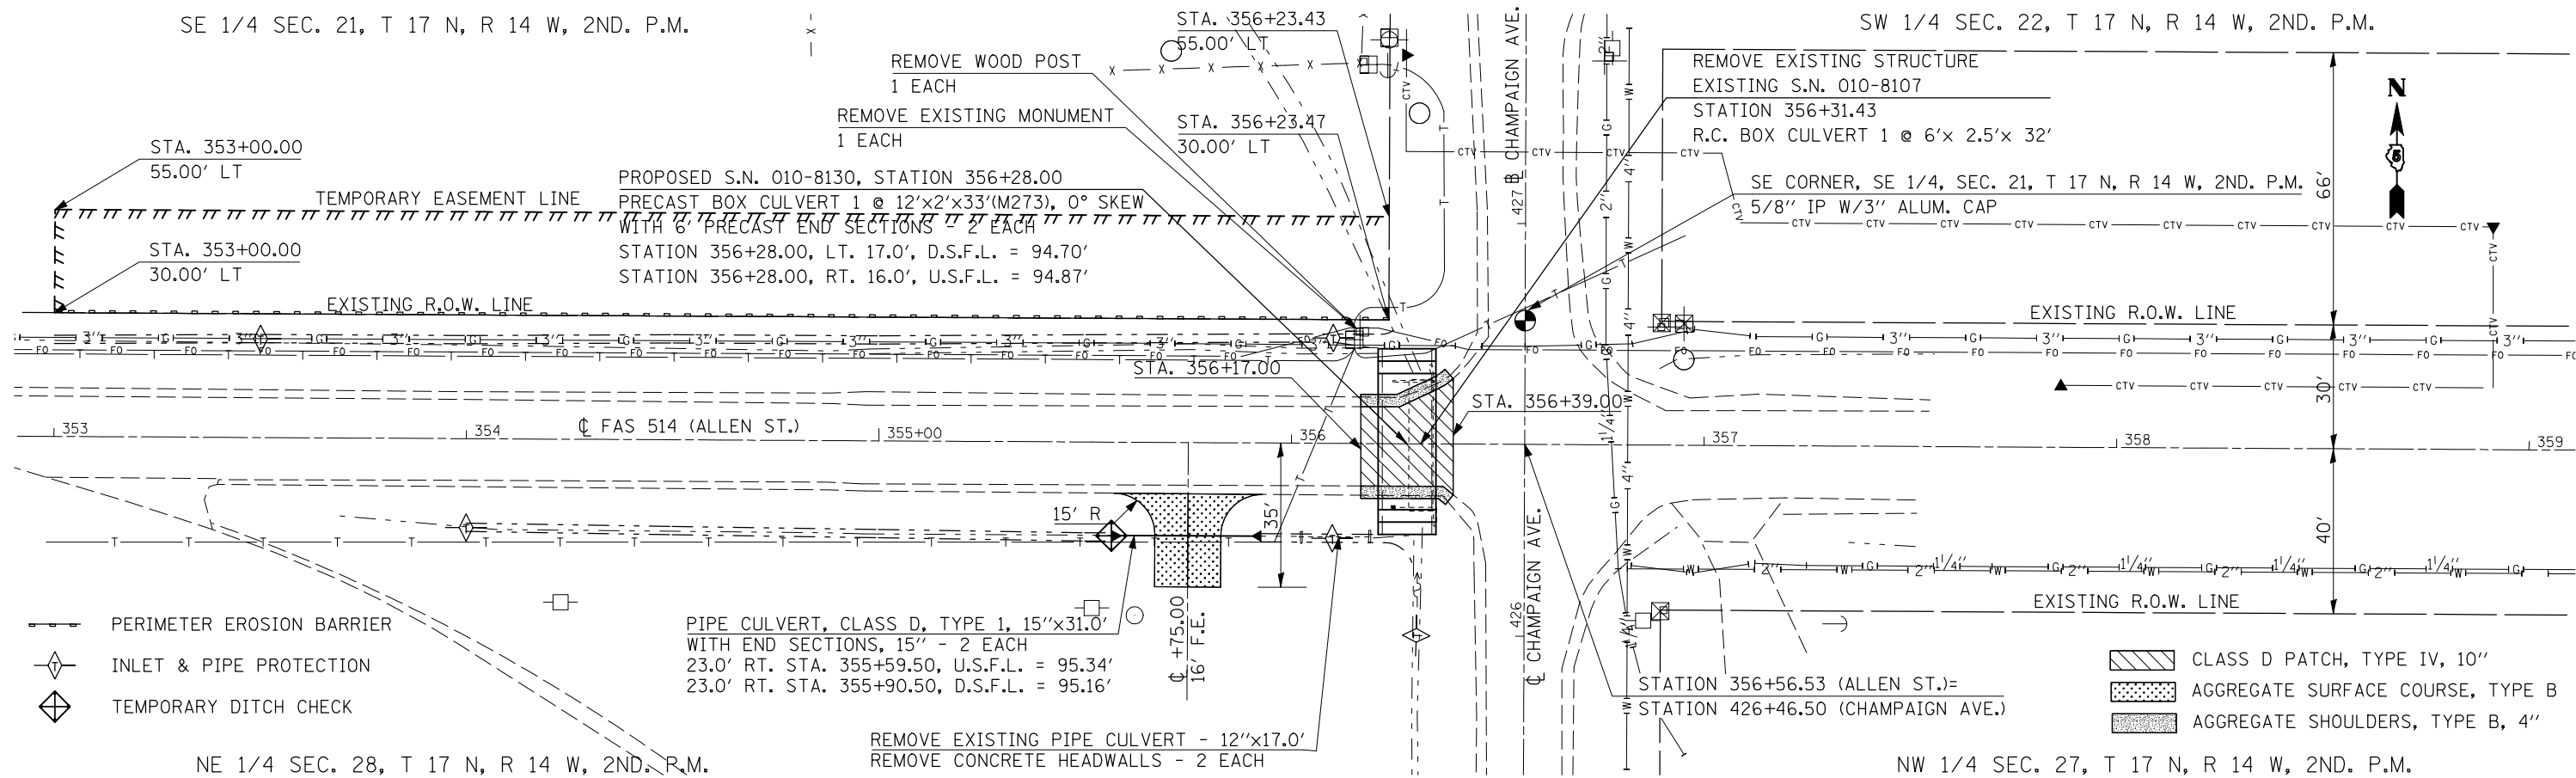

DATE	
BY	
PROFILE	SURVEYED
	GRADES CHECKED
	STRUCTURE NOTATIONS OK'D
	NO. _____

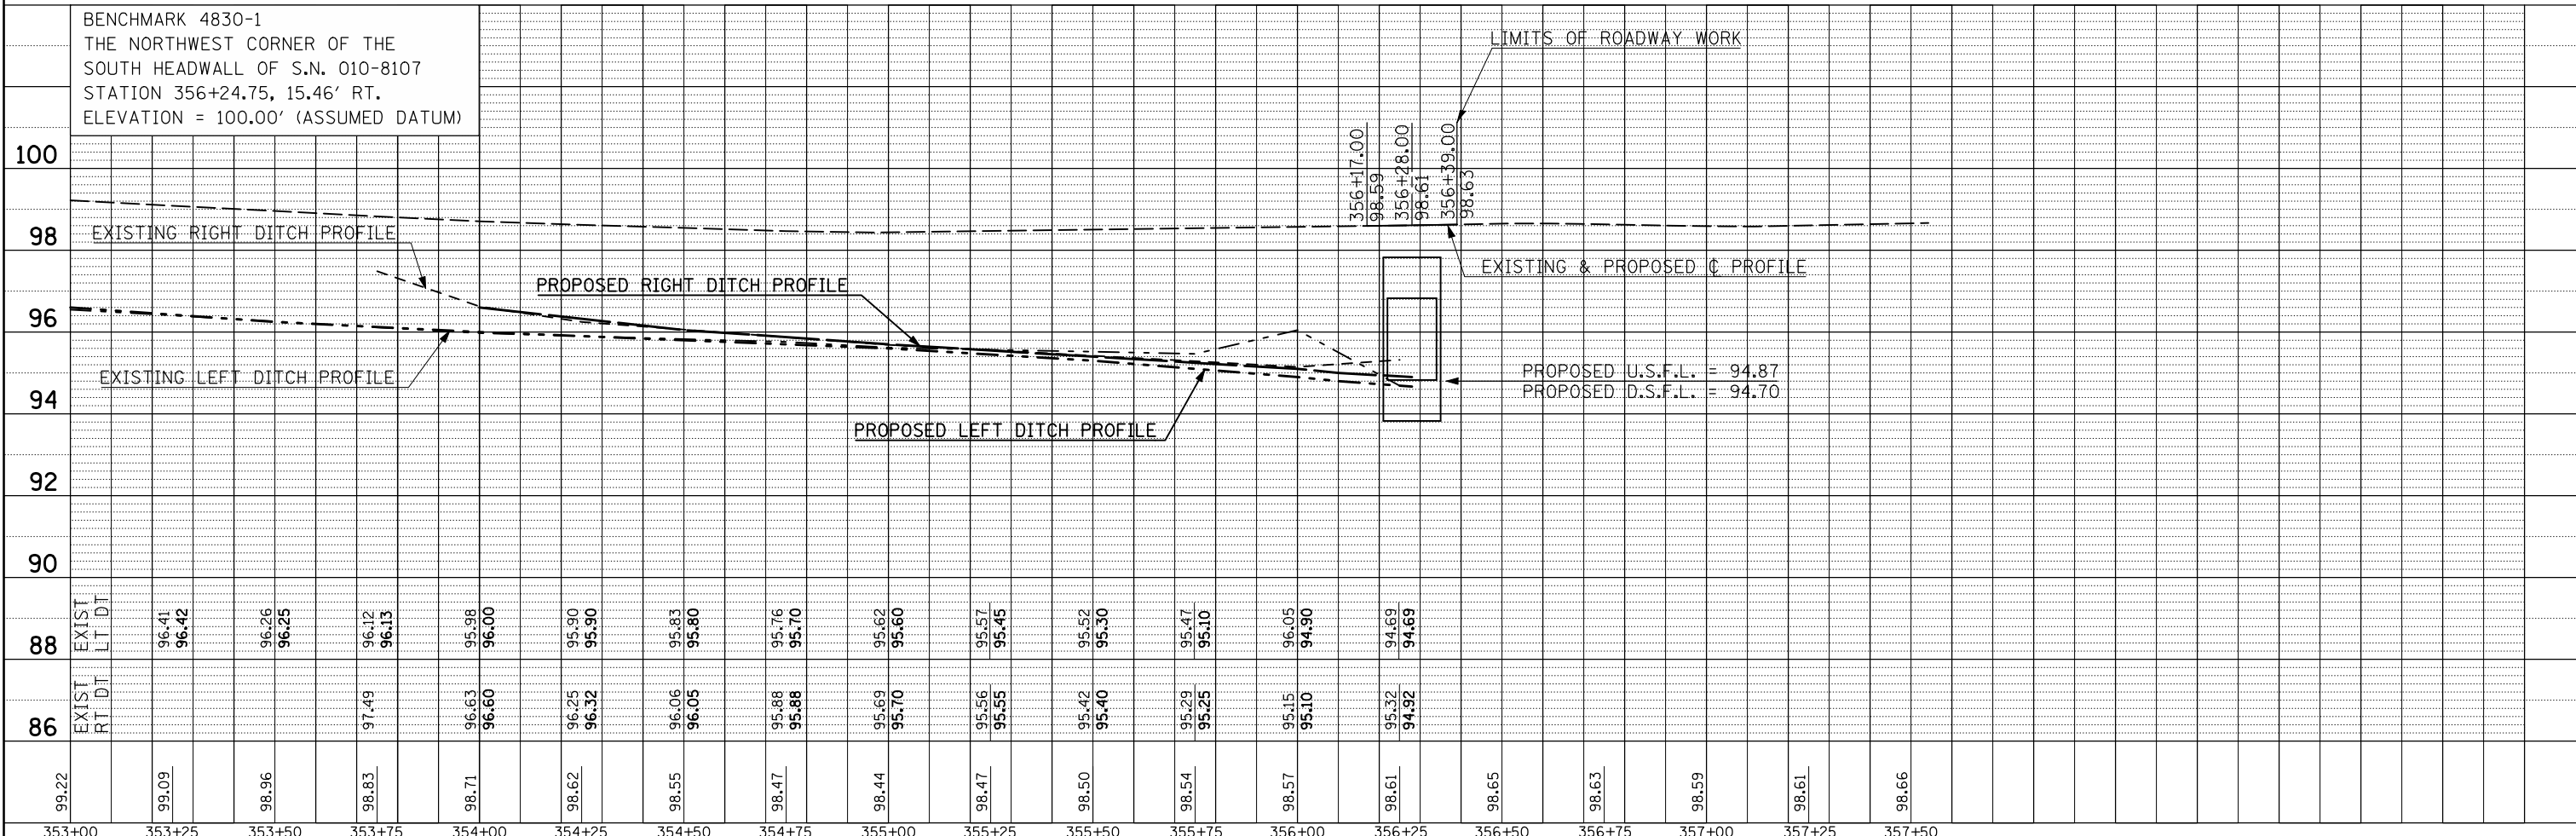

FILE NAME =	USER NAME = hennessdm	DESIGNED - D. HENNESS	REVISED -
		DRAWN - CADD	REVISED -
		CHECKED -	REVISED -
		DATE -	REVISED -

STATE OF ILLINOIS
DEPARTMENT OF TRANSPORTATION

PLAN & PROFILE

F.A.S. RTE.	SECTION	COUNTY	TOTAL SHEETS	SHEET NO.
514	81-15D,CR	CHAMPAIGN	30	10
CONTRACT NO. 70619				
FED. ROAD DIST. NO.	ILLINOIS	FED. AID PROJECT		

SCALE: SHEET NO. OF SHEETS STA. TO STA.