


DATE	
BY	
SURVEYED	
PLOTTED	
TEMPLATE	
NOTE BOOK	
AREAS CHECKED	
NO.	

DATE	
BY	
SURVEYED	
PLOTTED	
TEMPLATE	
NOTE BOOK	
AREAS CHECKED	
NO.	

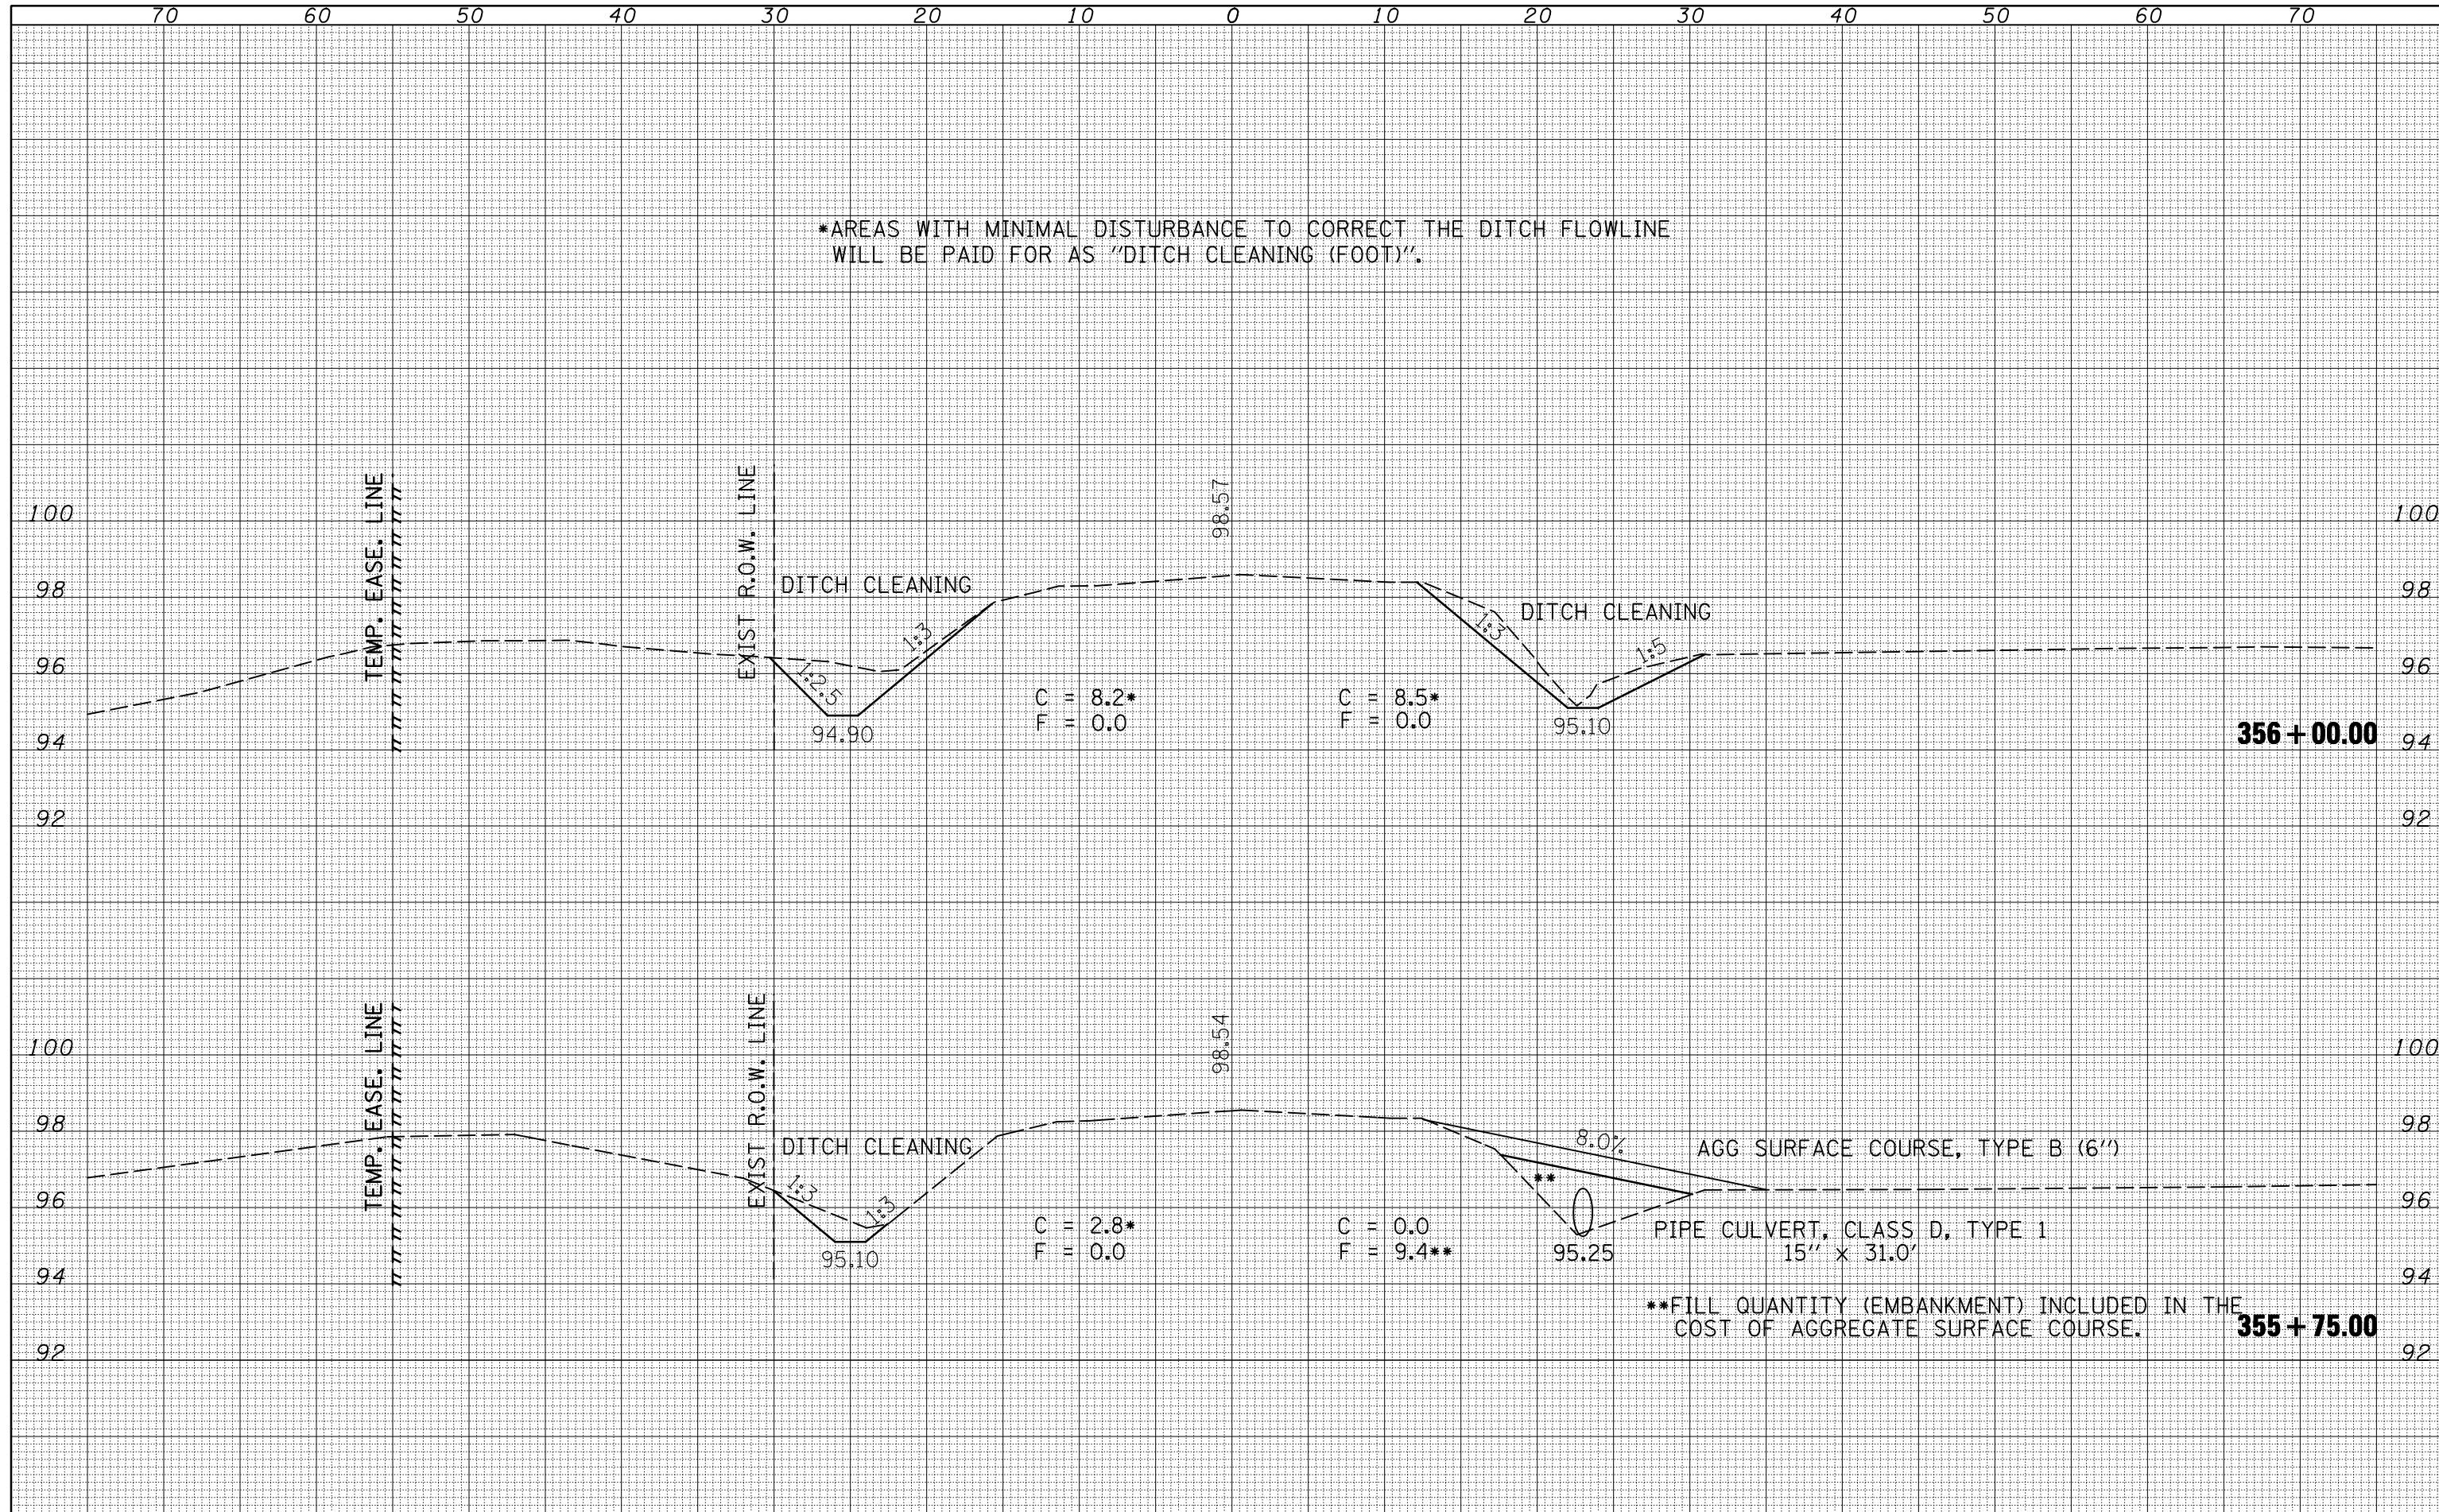

FILE NAME =	ca:\pw\work\PWIDOT\HENNESSDM\dms86853\0570619
-------------	---

USER NAME = hennessdm	DESIGNED -
DRAWN -	REVISIED -
CHECKED -	REVISIED -
DATE -	REVISIED -

REVISIED -
REVISIED -
REVISIED -
REVISIED -

**STATE OF ILLINOIS  
DEPARTMENT OF TRANSPORTATION**

<b>F.A.S. 514 (ALLEN STREET) CROSS SECTIONS</b>	
SCALE:	SHEET NO. 4 OF 6 SHEETS STA. 355+75.00 TO STA. 356+00.00

F.A.S. RTE. 514	SECTION 81-15D,CR	COUNTY CHAMPAIGN	TOTAL SHEETS 30	SHEET NO. 26
			CONTRACT NO. 70619	
ILLINOIS FED. AID PROJECT				