


DATE	
BY	
FINAL SURVEY	
NOTE BOOK NO.	
PLOTTED TEMPLATE AREAS CHECKED	

DATE	
BY	
ORIGINAL SURVEY	
NOTE BOOK NO.	
PLOTTED TEMPLATE AREAS CHECKED	

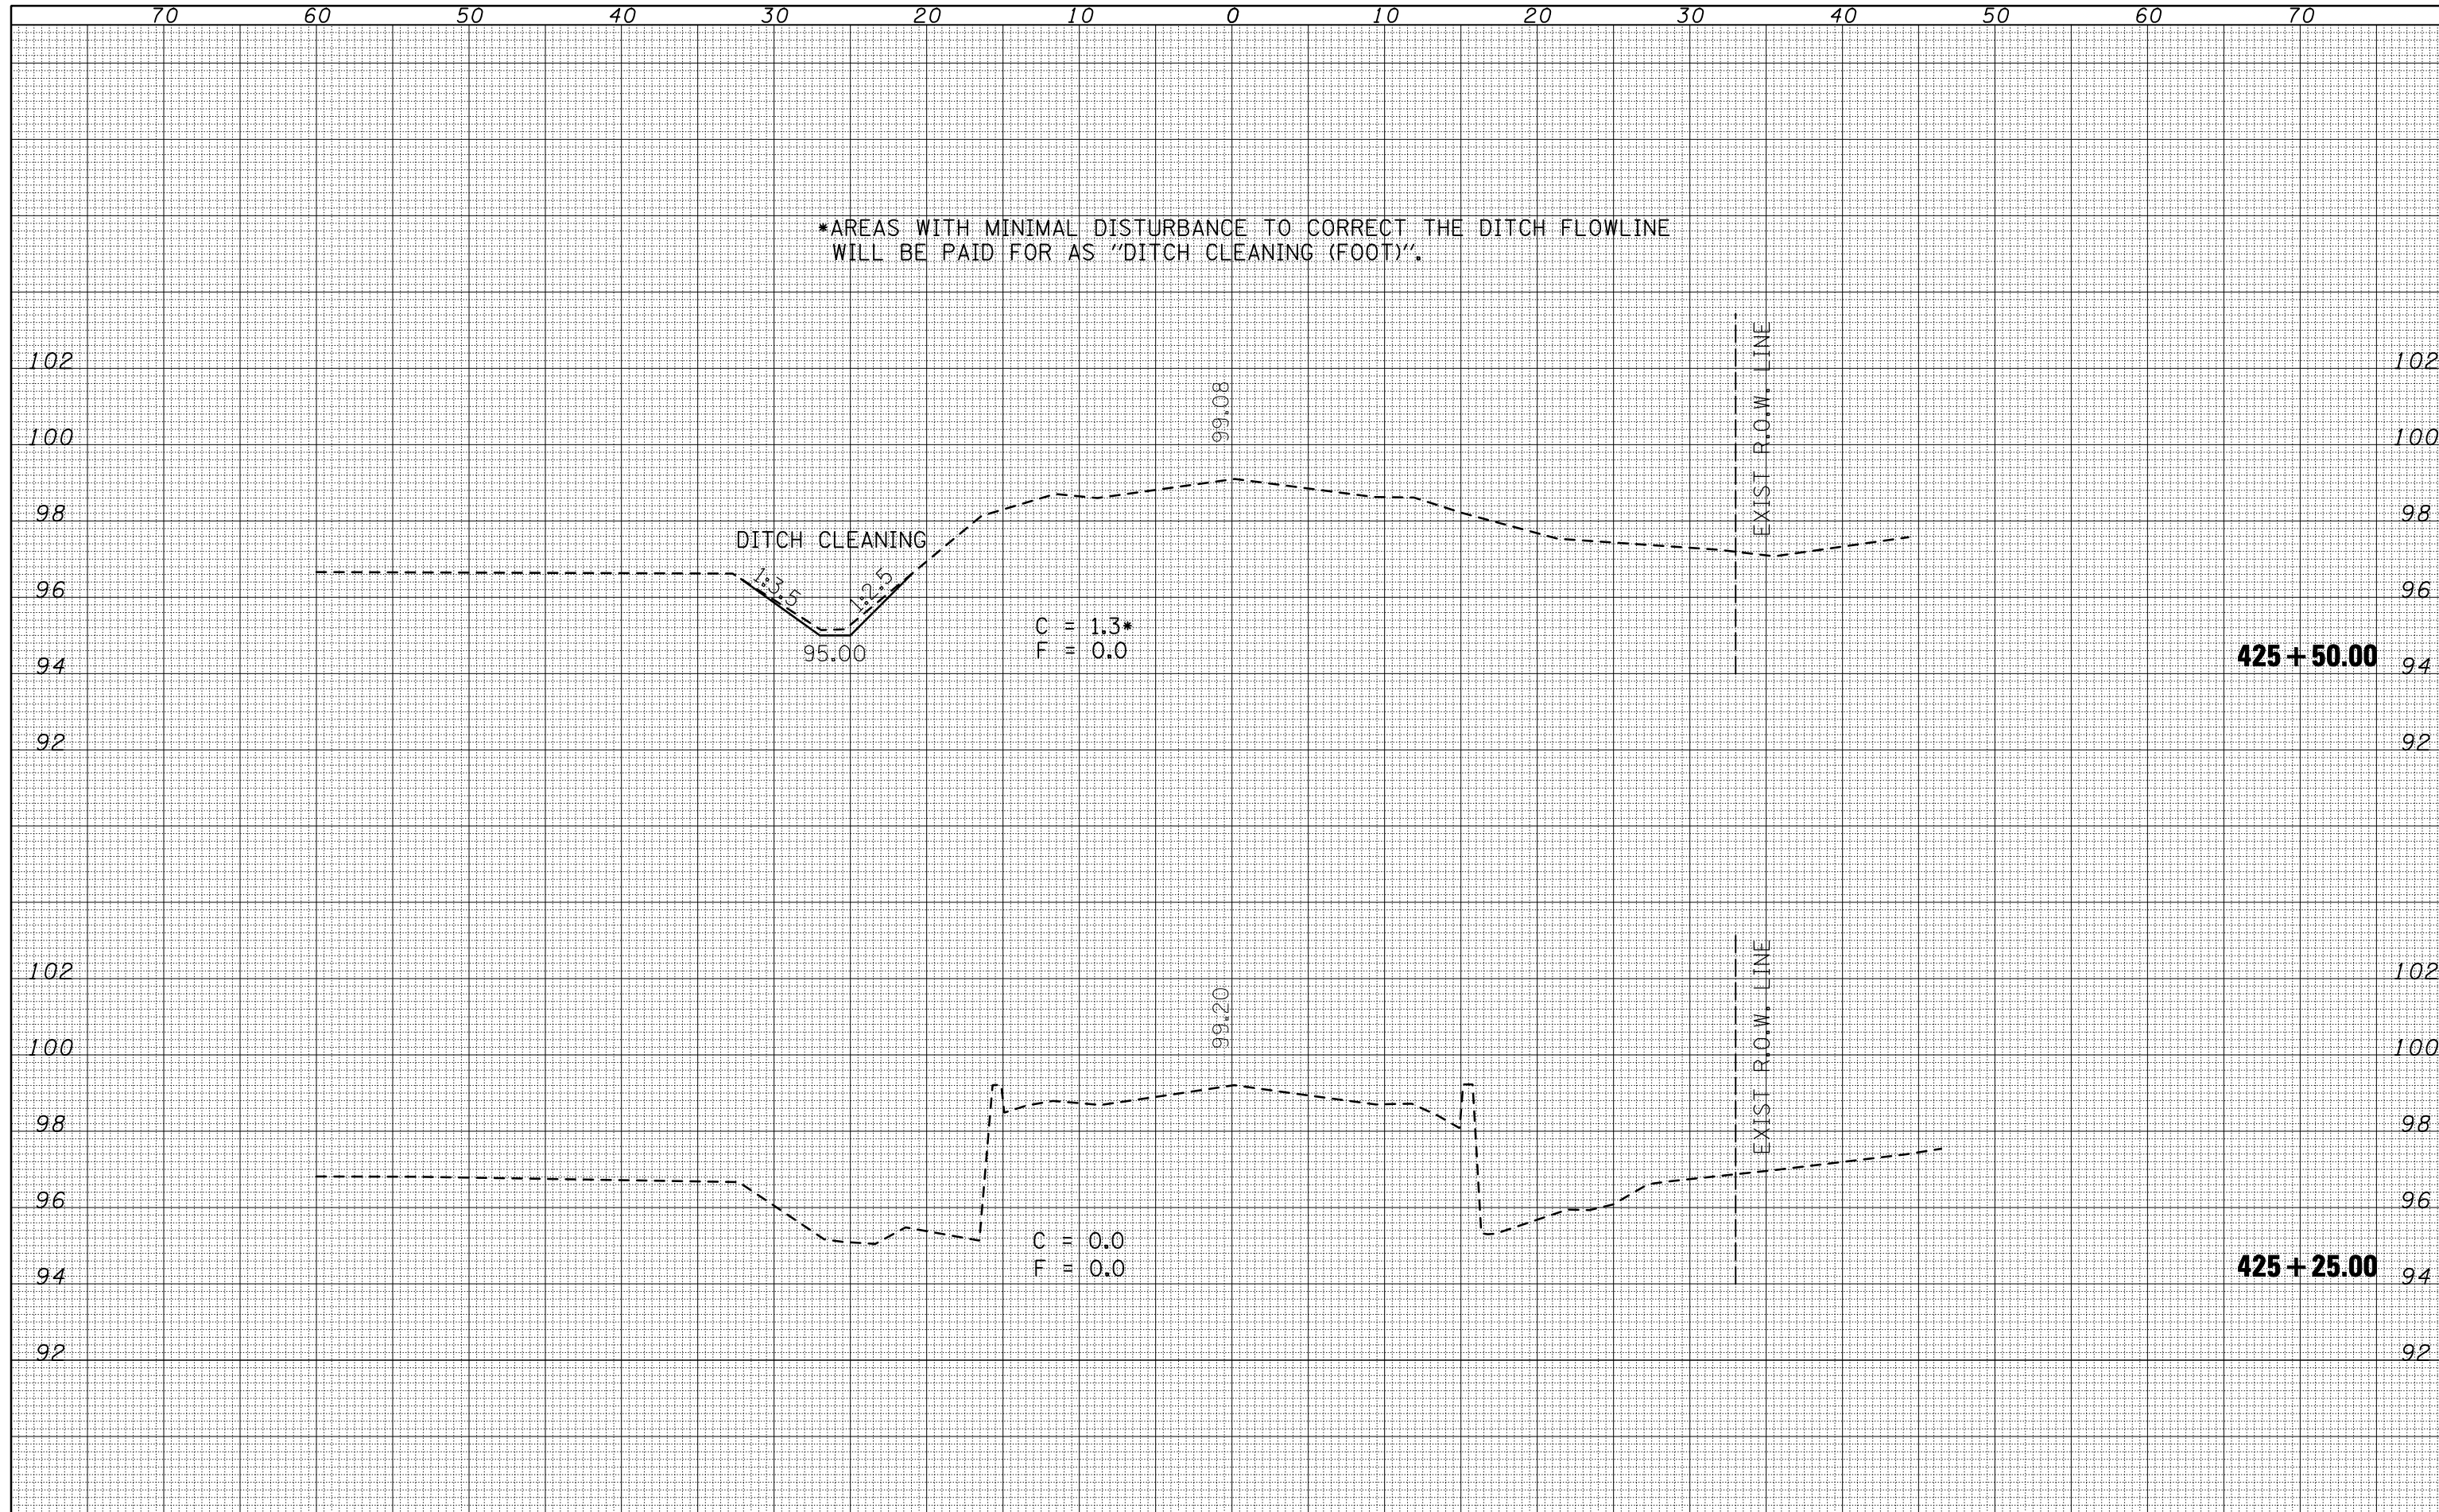

FILE NAME = c:\pwwork\pwwid\HENNESSDM\dms86853\0570619

USER NAME = hennesdm
 DESIGNED -
 DRAWN -
 CHECKED -
 DATE -

DESIGNED -
 DRAWN -
 CHECKED -
 DATE -

REVISÉ -
 REVISÉ -
 REVISÉ -
 REVISÉ -

**STATE OF ILLINOIS
DEPARTMENT OF TRANSPORTATION**

CHAMPAIGN AVENUE CROSS SECTIONS

SCALE: SHEET NO. 1 OF 2 SHEETS STA. 425+25.00 TO STA. 425+50.00

F.A.S. RTE.	SECTION	COUNTY	TOTAL SHEETS	SHEET NO.
514	81-15D,CR	CHAMPAIGN	30	29
CONTRACT NO. 70619			ILLINOIS FED. AID PROJECT	