


② PROPOSED TYPICAL CROSS-SECTION


CULVERT NO. 2 STATION 557+90.90

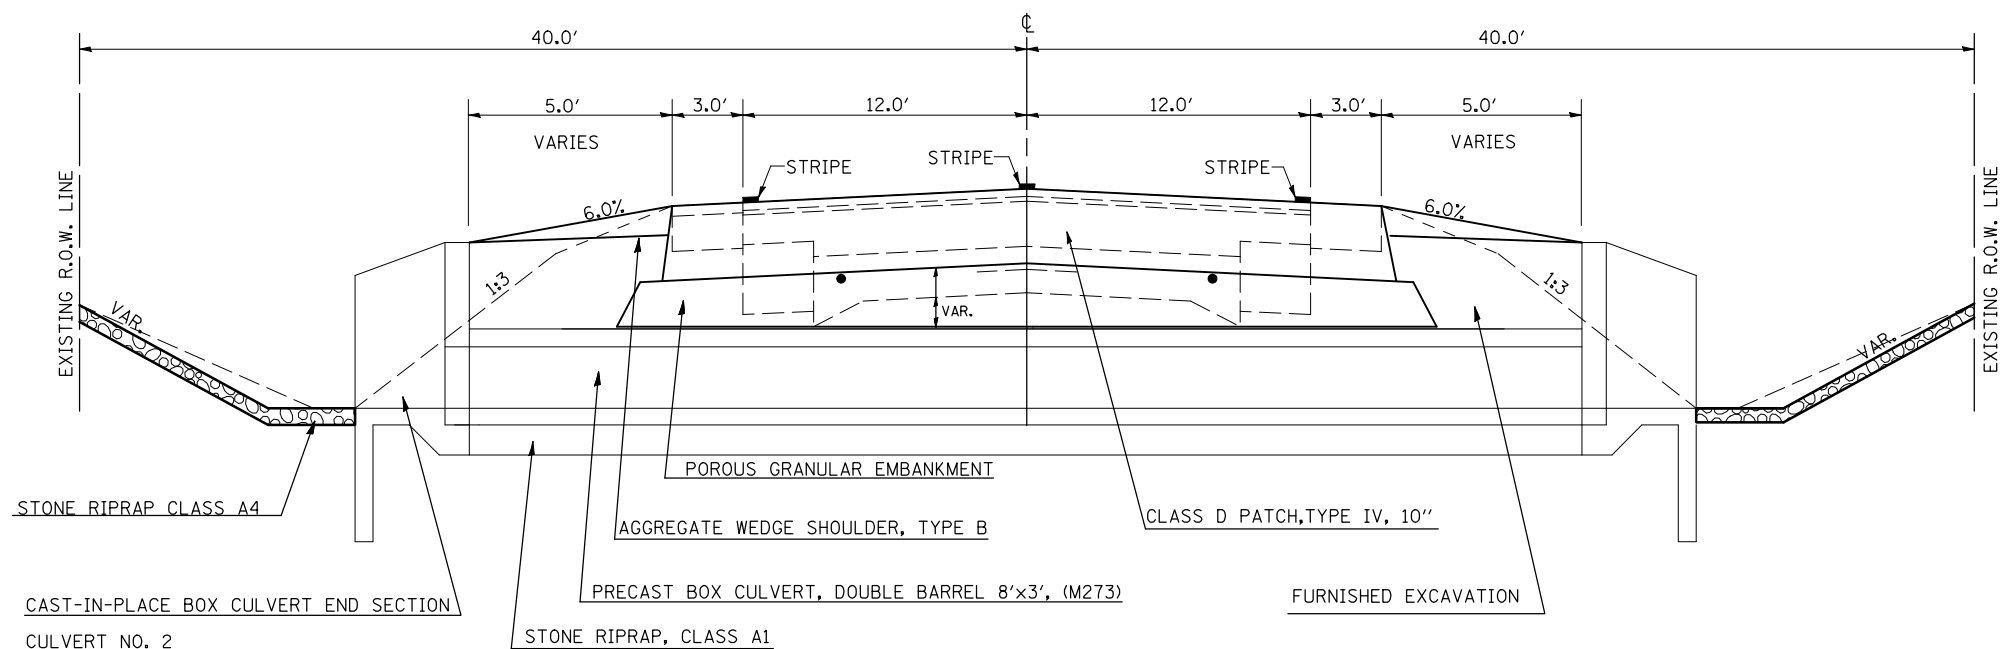

DRAWING NOT TO SCALE.

③ PROPOSED TYPICAL CROSS-SECTION

CULVERT NO. 3 STATION 719+50.00

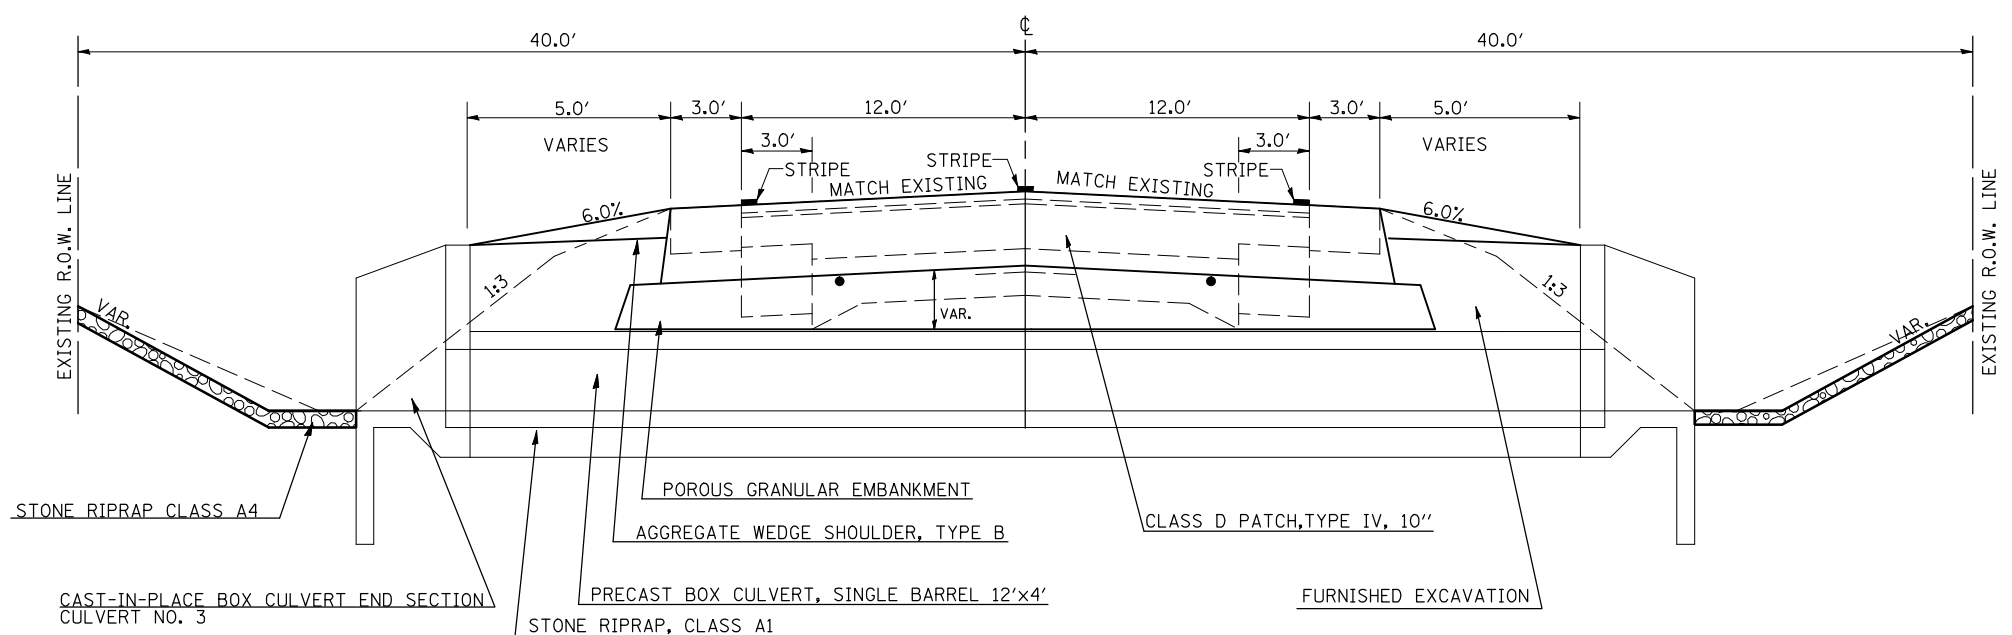

DRAWING NOT TO SCALE.

FILE NAME =	USER NAME = bucklesjj	DESIGNED - RLA	REVISED -	STATE OF ILLINOIS DEPARTMENT OF TRANSPORTATION	EXISTING & PROPOSED TYPICAL CROSS SECTION			F.A.P. RTE.	SECTION	COUNTY	TOTAL SHEETS	SHEET NO.	
et\pwork\pwidot\BUCKLESJJ\d0134382\d0	70696-sht-typical.dgn	DRAWN - RLA	REVISED -		323	(145,146)CR	DOUGLAS	36	7				
PLOT SCALE = 40.0000' / IN.	CHECKED - JMS	REVISIED -	REVISIED -		SCALE: N/A			SHEET NO. 2 OF 2 SHEETS		STA.	TO STA.	CONTRACT NO. 70696	
PLOT DATE = 3/22/2010	DATE -	REVISIED -	REVISIED -		ILLINOIS FED. AID PROJECT								