


POROUS GRANULAR EMBANKMENT DETAILS

CULVERT NO. 1, STATION 504 + 56.81 S.N. 021-8052

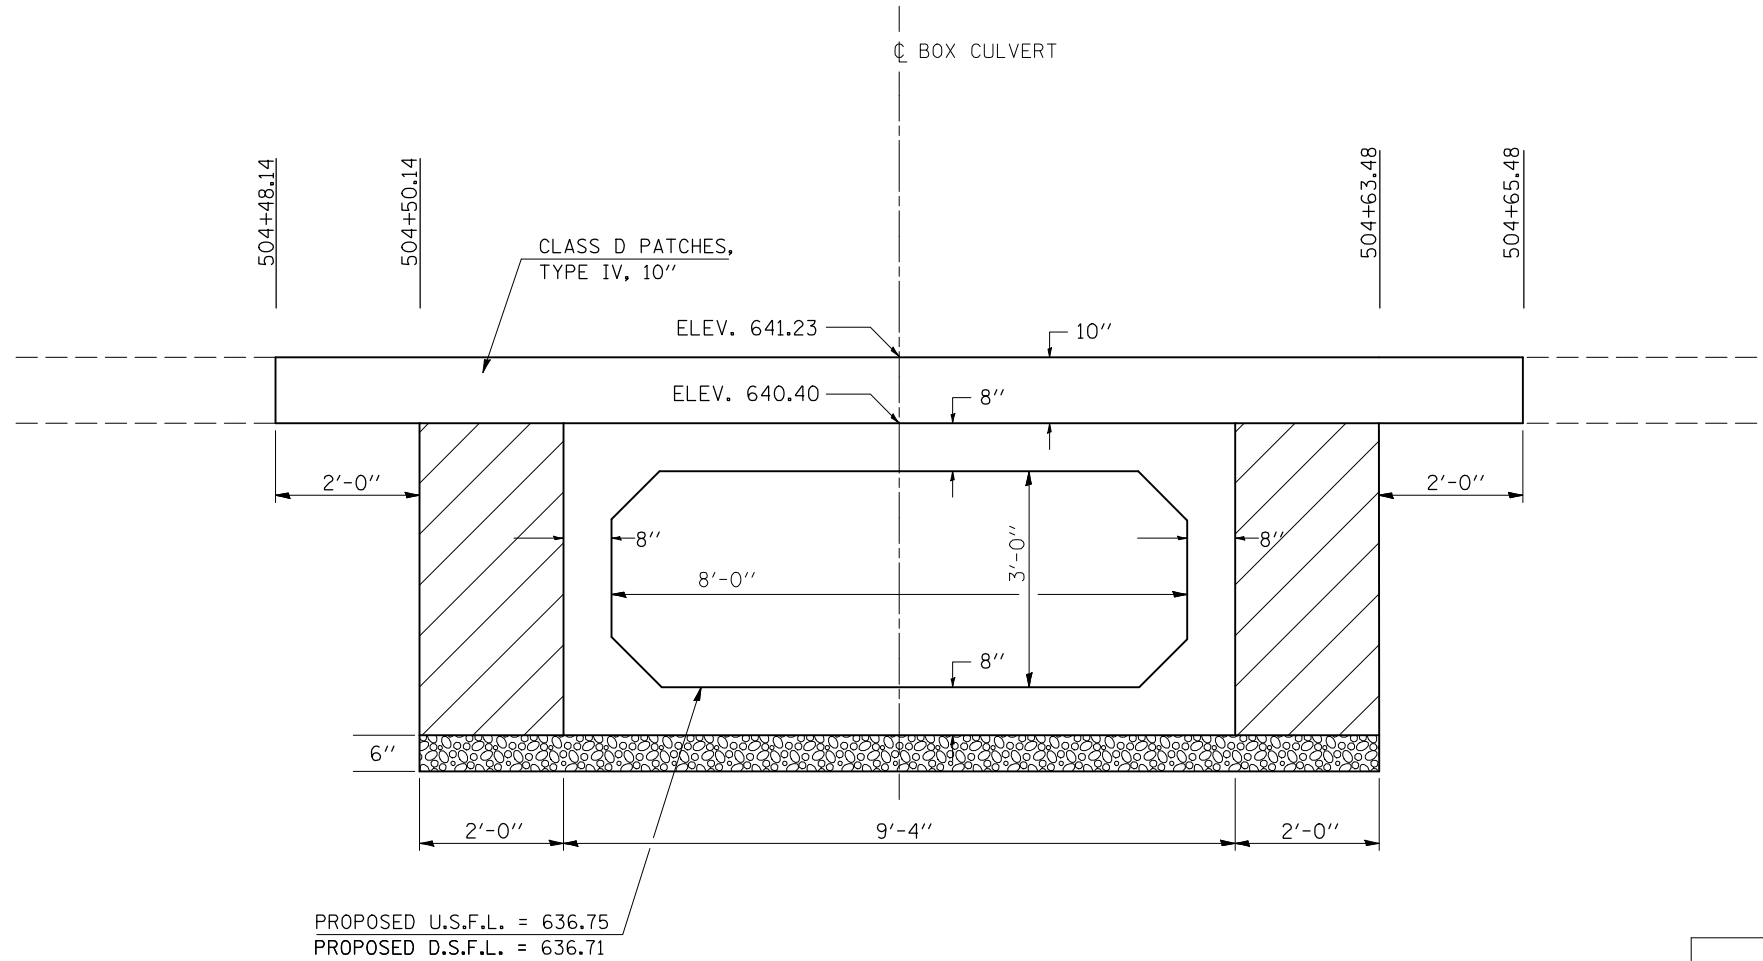

GENERAL NOTES

- 1 POROUS GRANULAR EMBANKMENT SHALL EXTEND 2 FT. BEYOND THE AGGREGATE SHOULDER.
- 2 WORK SHOWN IN THIS DETAIL SHALL BE PERFORMED ACCORDING TO THE APPLICABLE PROVISIONS OF ARTICLE 207 AND ARTICLE 540 OF THE STANDARD SPECIFICATIONS.
- 3 THIS WORK SHALL BE PAID FOR AT THE CONTRACT UNIT PRICE PER CUBIC YARD FOR POROUS GRANULAR EMBANKMENT.
- 4 THE AREA TO BE EXCAVATED FOR THE PROPOSED BOX CULVERT SHALL NOT BE MEASURED FOR PAYMENT. THE COST OF THE EXCAVATION SHALL BE CONSIDERED AS INCLUDED IN THE COST OF PRECAST CONCRETE BOX CULVERTS AND BOX CULVERT END SECTIONS.

BILL OF MATERIAL

ITEM	CU YDS
POROUS GRANULAR EMBANKMENT	22

DRAWING NOT TO SCALE.

LEGEND	
	POROUS GRANULAR EMBANKMENT (CA-6)
	POROUS GRANULAR MATERIAL (CA-7) INCLUDED WITH BOX CULVERT ITEMS

FILE NAME =	USER NAME = bucklesJJ	DESIGNED - RLA	REVISED -	STATE OF ILLINOIS DEPARTMENT OF TRANSPORTATION	POROUS GRANULAR EMBANKMENT DETAILS	F.A.P. RTE.	SECTION	COUNTY	TOTAL SHEETS	SHEET NO.	
ct:\pw\work\PWIDOT\BUCKLESJJ\d0134382\0570696-sht-details.dgn	PLOT SCALE = 40.0000' / IN.	DRAWN - RLA	REVISED -			323	(145,146)CR	DOUGLAS	36	12	
PLOT DATE = 3/22/2010	DATE - 10/23/09	CHECKED - JMS	REVISED -			CONTRACT NO. 70696			ILLINOIS FED. AID PROJECT		
		DATE - 10/23/09	REVISED -			SCALE: N/A	SHEET NO. 3 OF 5 SHEETS	STA.	TO STA.		