



5

U.S. 36 & IL 130

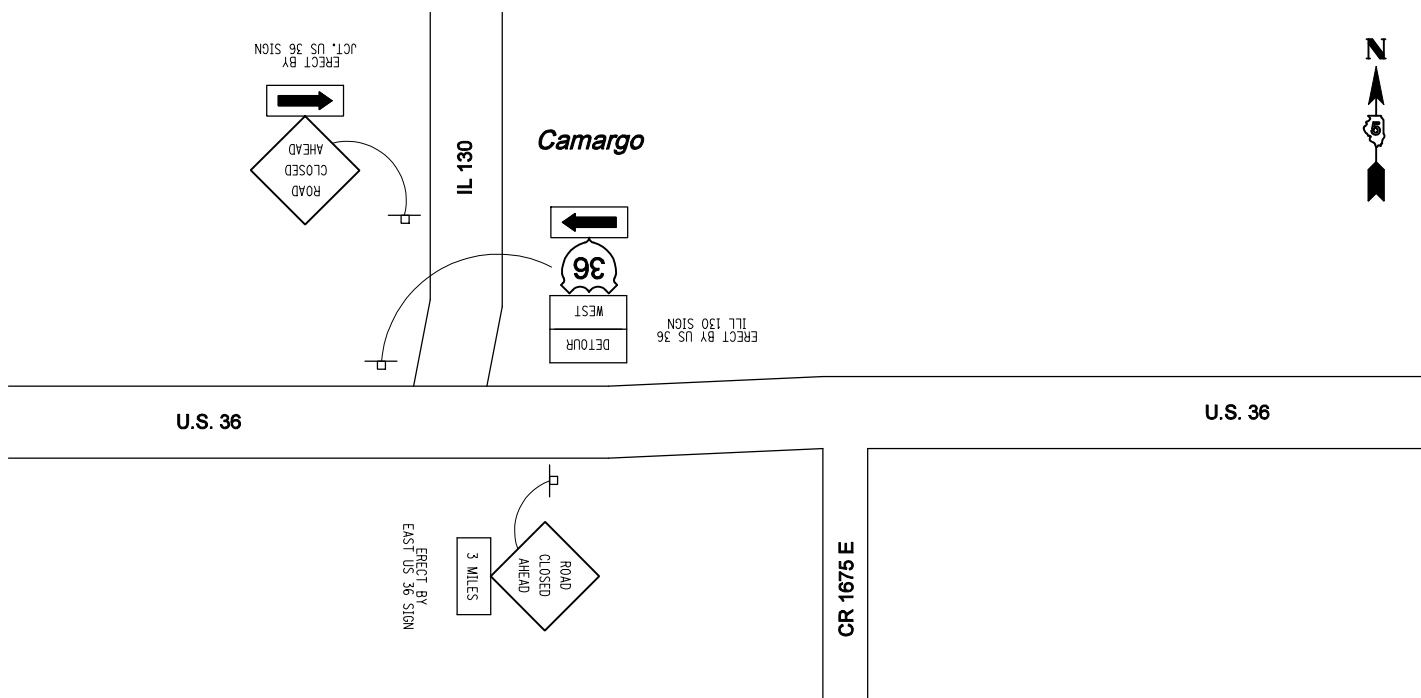


6

U.S. 36 & CH 18

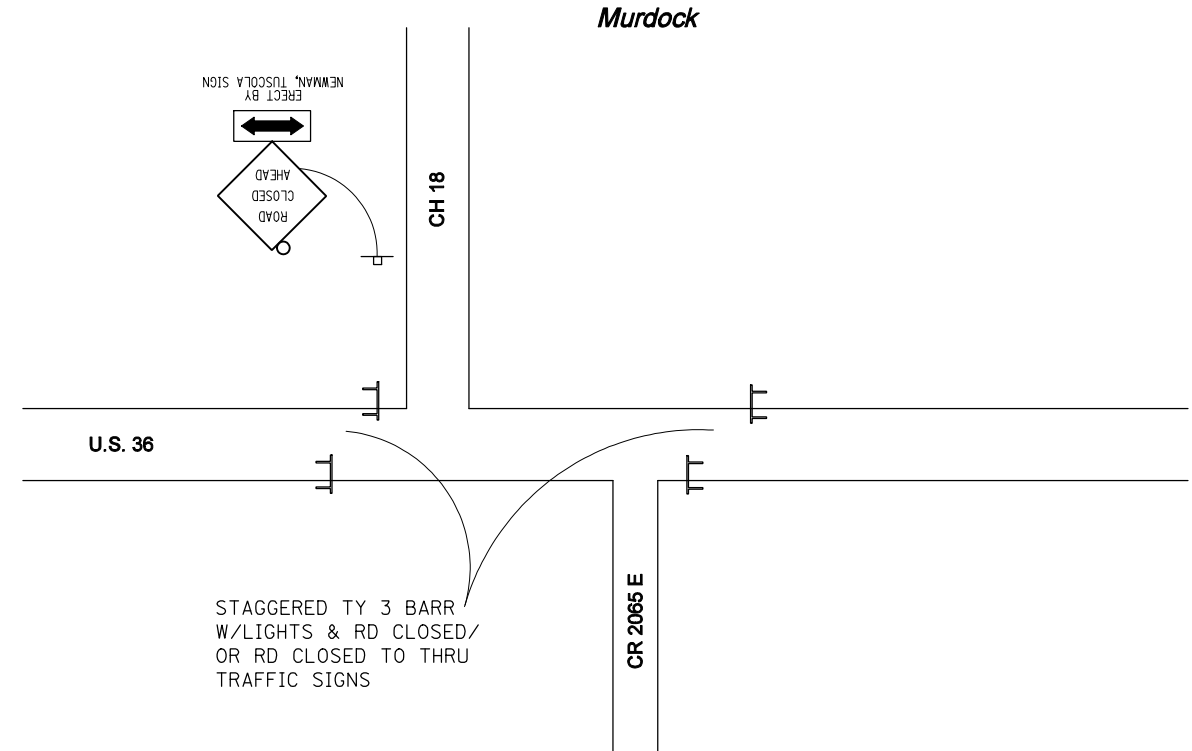


7

U.S. 36 & OAKLAND RD.

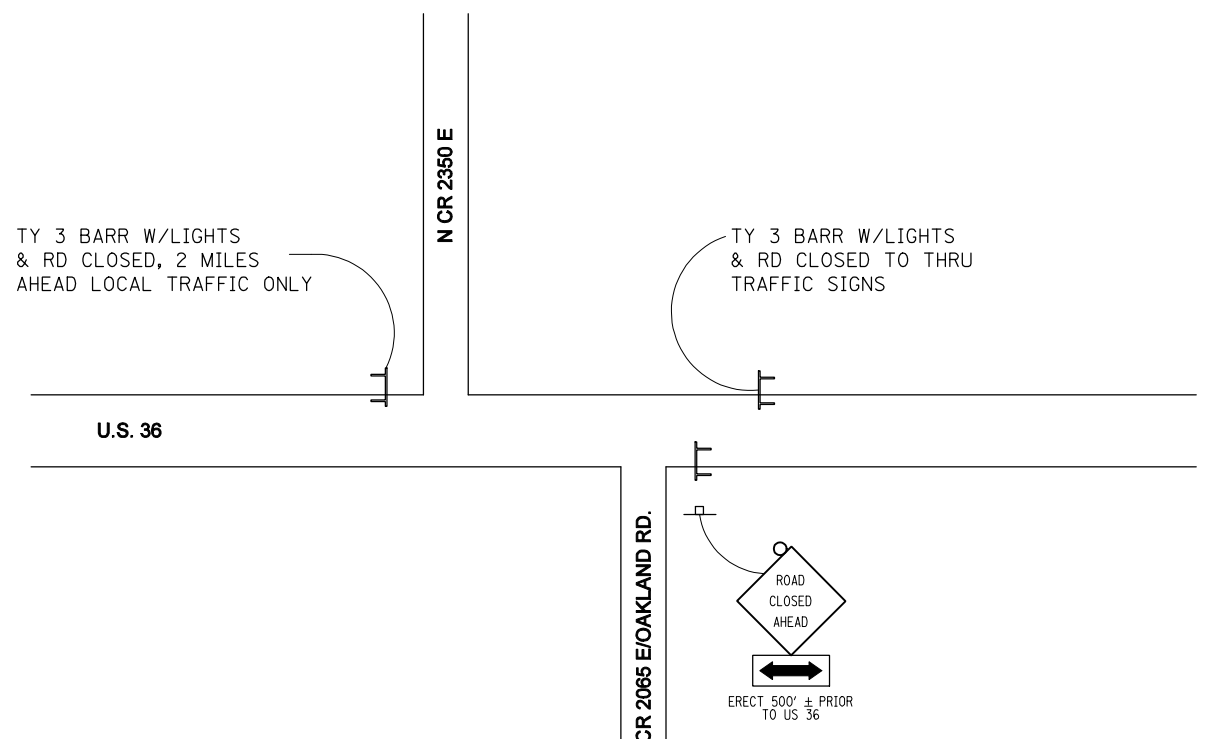

8

IL 133 & ASHMORE RD.

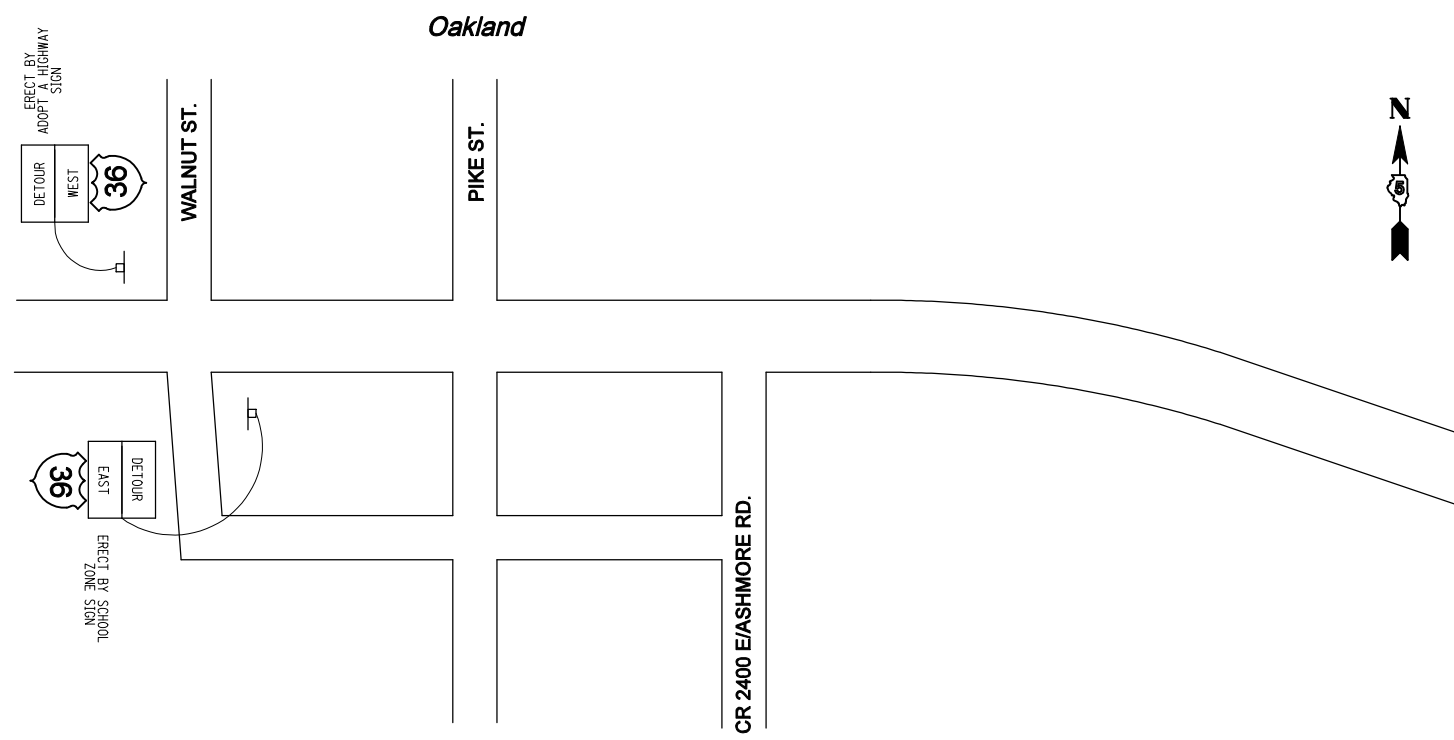

FILE NAME =	USER NAME = bucklesjj	DESIGNED - RLA	REVISED -
cr:\pwork\work\PWIDOT\BUCKLESJJ\d0134382\DWG	70696-sht-details.dgn	DRAWN -	REVISED -
	PLOT SCALE = 40.0000' / IN.	CHECKED - JMS	REVISED -
	PLOT DATE = 3/22/2010	DATE - 02/26/10	REVISED -

STATE OF ILLINOIS
DEPARTMENT OF TRANSPORTATION

DETOUR SIGNING DETAILS

SCALE: N/A SHEET NO. 3 OF 3 SHEETS STA. TO STA.

F.A.P. RTE.	SECTION	COUNTY	TOTAL SHEETS	SHEET NO.
323	(145,146)CR	DOUGLAS	36	27
CONTRACT NO. 70696				
ILLINOIS FED. AID PROJECT				