


DATE	
BY	
FINAL SURVEY	SURVEYED
NOTE BOOK	PLOTTED
NO.	TEMPLATE
	AREAS CHECKED

DATE	
BY	
ORIGINAL SURVEY	SURVEYED
NOTE BOOK	PLOTTED
NO.	TEMPLATE
	AREAS CHECKED

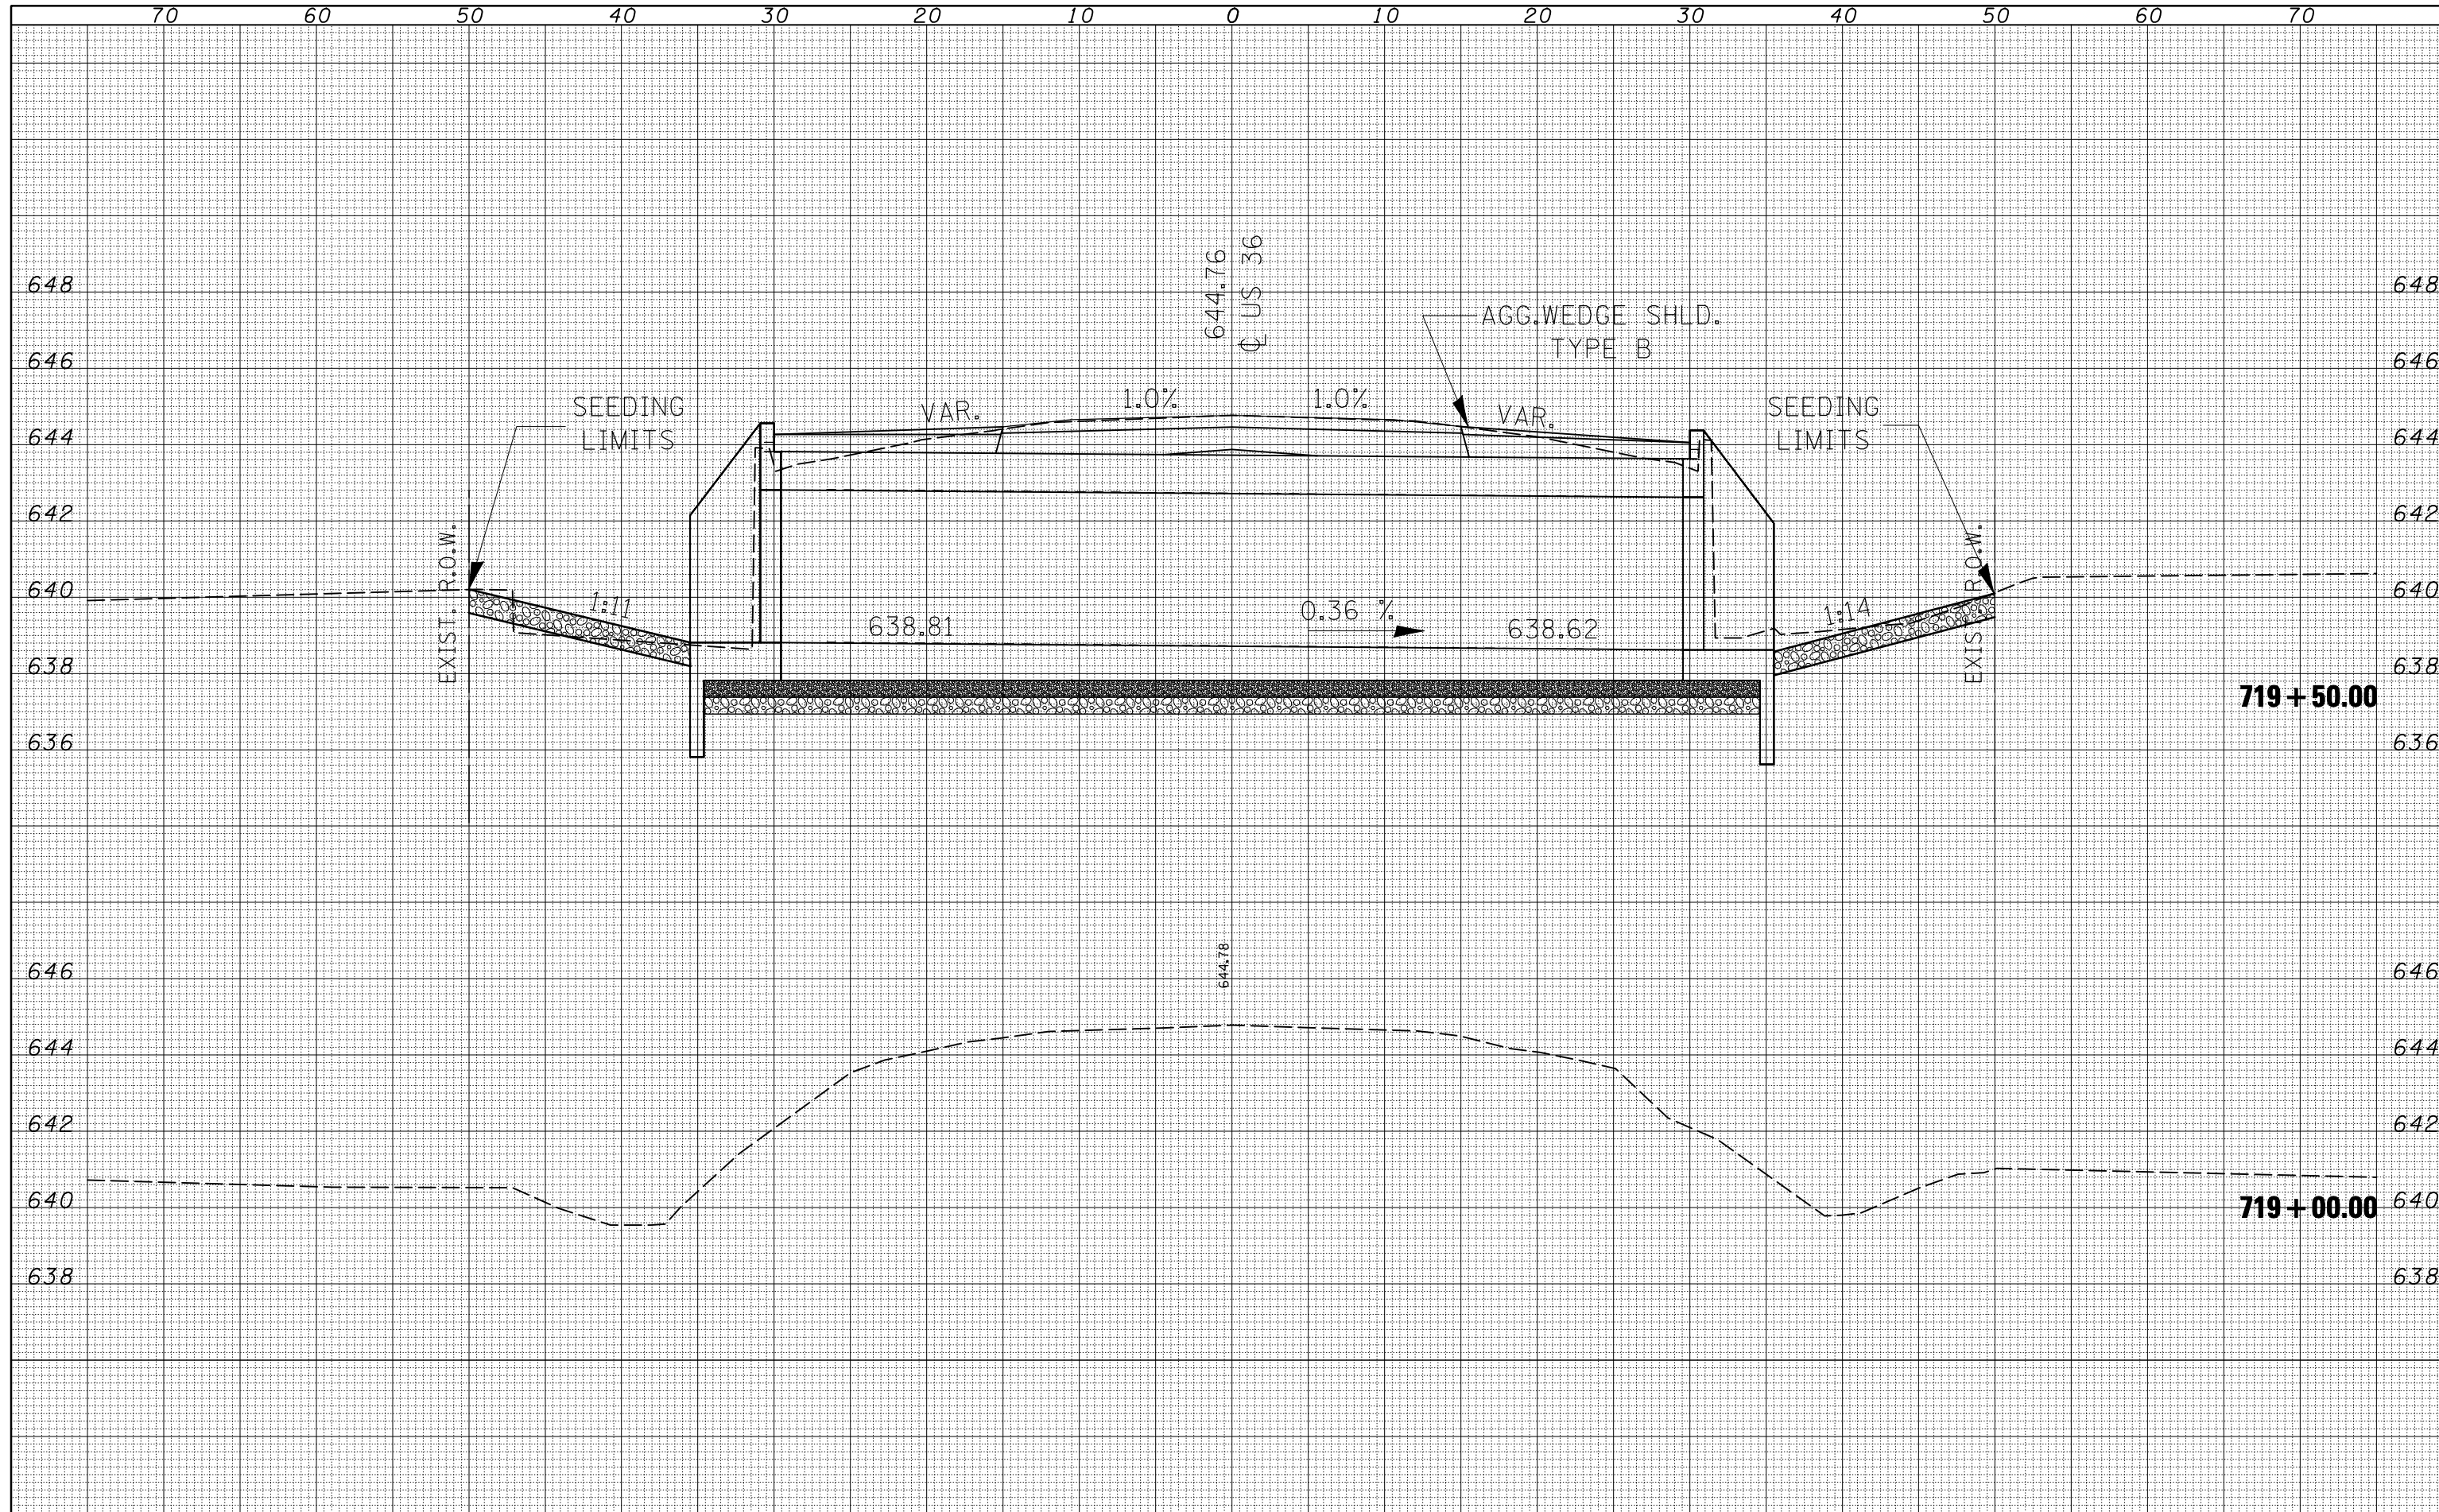

FILE NAME =  
 c:\pwwork\pwwid\DOT\BUCKLESJJ\d0134382\0570696

USER NAME = bucklesjj  
 DESIGNED -  
 DRAWN -  
 PLOT SCALE = 10.0000' / IN.  
 PLOT DATE = 3/22/2010

DESIGNED -  
 DRAWN -  
 CHECKED -  
 DATE -

REVISÉ -  
 REVISÉ -  
 REVISÉ -  
 REVISÉ -

**STATE OF ILLINOIS  
 DEPARTMENT OF TRANSPORTATION**

**CROSS SECTIONS  
 S.N. 021-8054**  
 SCALE: SHEET NO. 3 OF 3 SHEETS STA. 719+00.00 TO STA. 719+50.00

F.A.P. RTE.	SECTION	COUNTY	TOTAL SHEETS	SHEET NO.
323	(145,146)CR	DOUGLAS	36	36
CONTRACT NO. 70696				
ILLINOIS FED. AID PROJECT				