



EXISTING TYPICAL CROSS SECTION

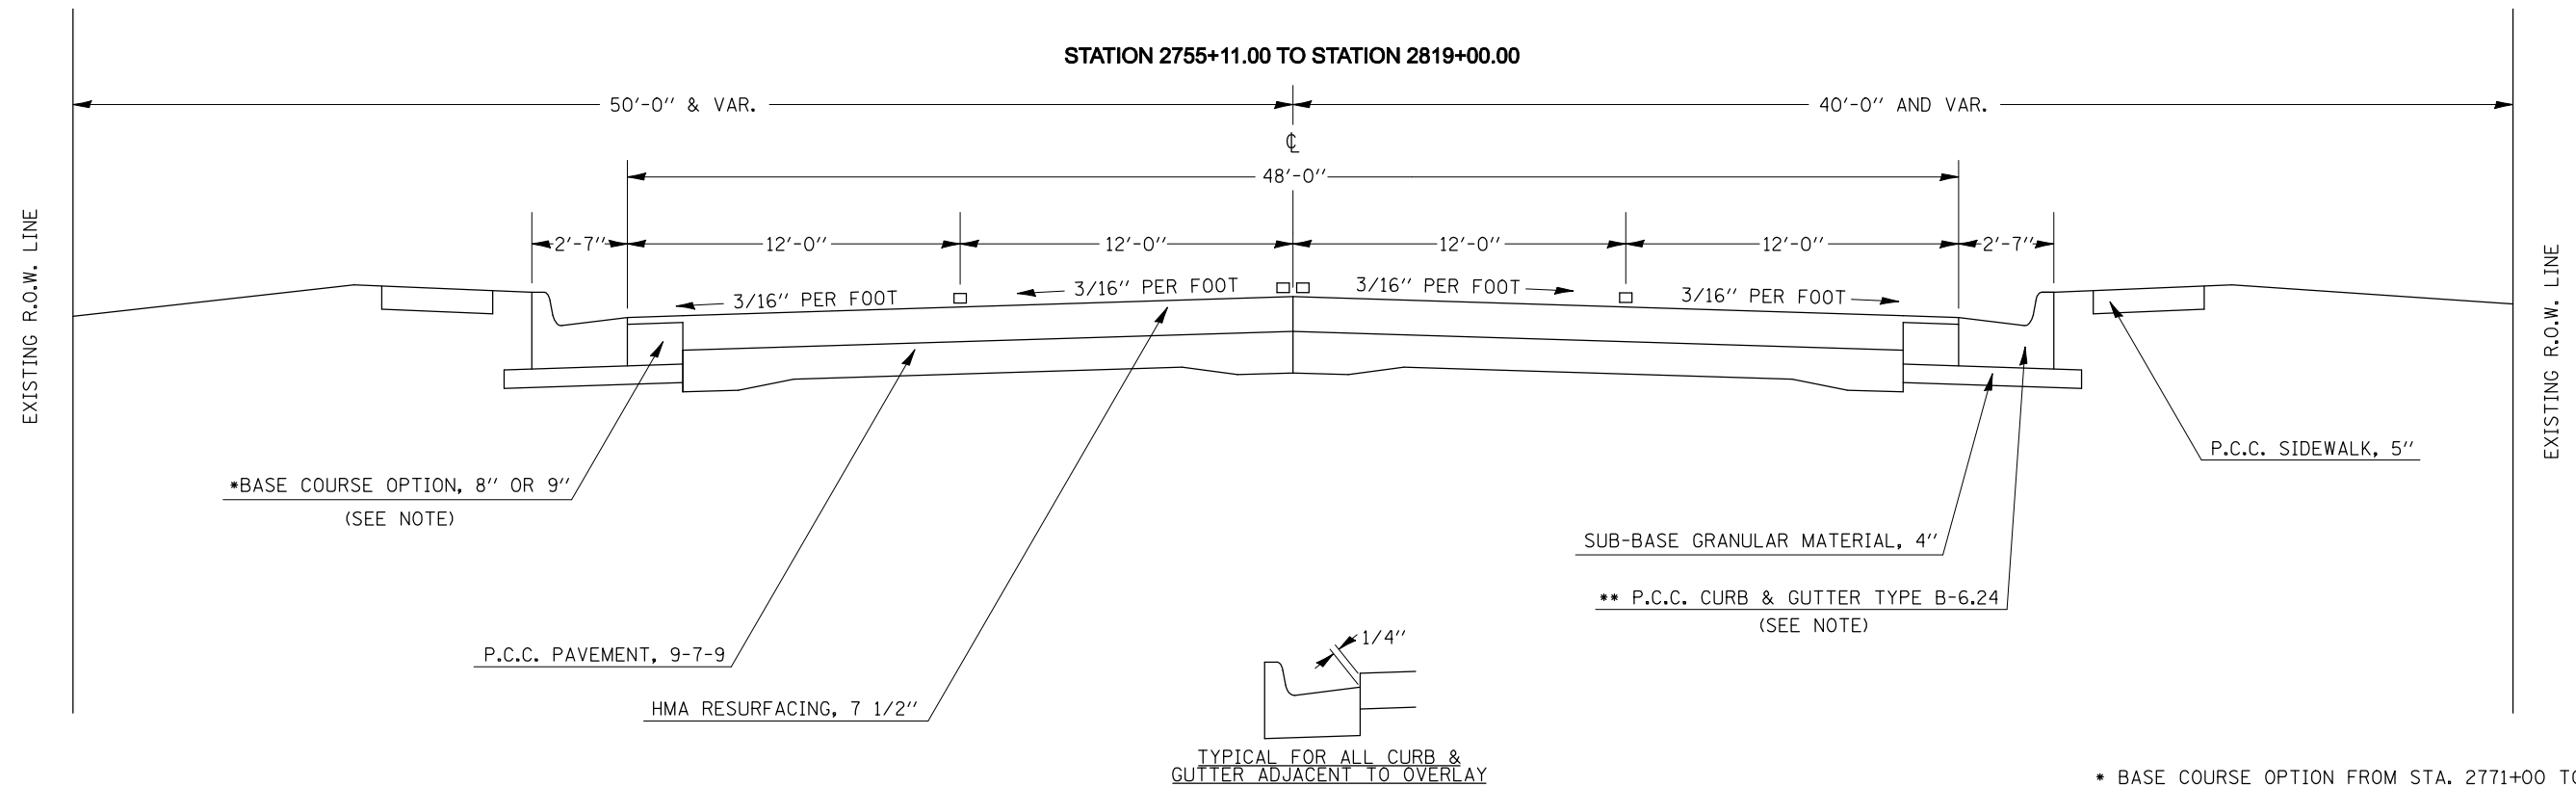

* BASE COURSE OPTION FROM STA. 2771+00 TO 2795+00
 ** P.C.C. CURB & GUTTER TRANSITIONS FROM TYPE B-6.24 @ STA. 2817+00 TO TYPE B-6.12 @ STA 2819+00

EXISTING TYPICAL CROSS SECTION

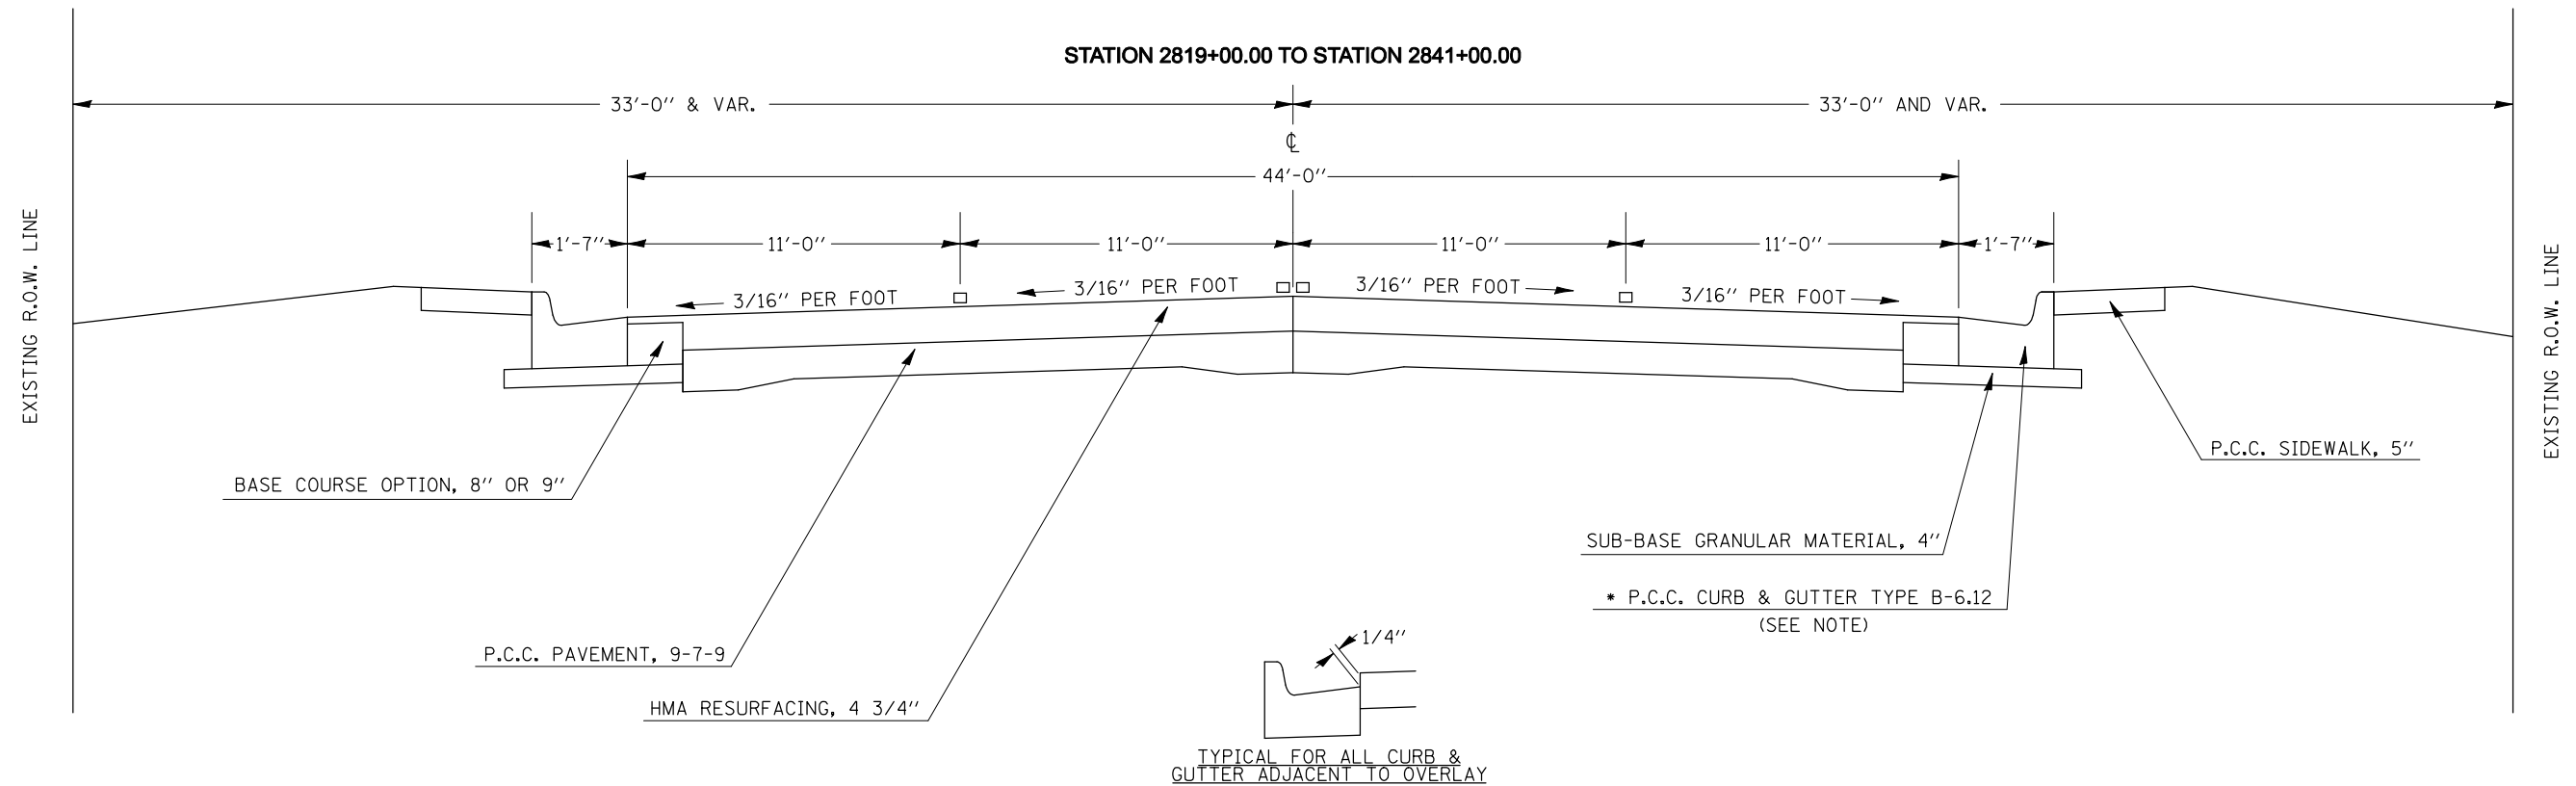

* P.C.C. CURB & GUTTER TRANSITIONS FROM TYPE B-6.12 @ STA. 2830+79.65 TO TYPE B-6.24 @ STA 2832+79.65

FILE NAME =	USER NAME = hoganbj	DESIGNED - BJH	REVISED -
et:\pw\work\PWIDOT\HOGANBJ\d0185087\05747079-sht-typical.dgn		DRAWN - BJH	REVISED -
	PLOT SCALE = 40.0000' / IN.	CHECKED -	REVISED -
	PLOT DATE = 3/15/2010	DATE - 2/22/2010	REVISED -

**STATE OF ILLINOIS
DEPARTMENT OF TRANSPORTATION**

EXISTING TYPICAL CROSS SECTIONS

SCALE: _____ SHEET NO. 2 OF 9 SHEETS STA. _____ TO STA. _____

F.A.P. RTE.	SECTION	COUNTY	TOTAL SHEETS	SHEET NO.
332	47RS-11	VERMILION	56	8
CONTRACT NO. 70709				
ILLINOIS FED. AID PROJECT				