



EXISTING TYPICAL CROSS SECTION

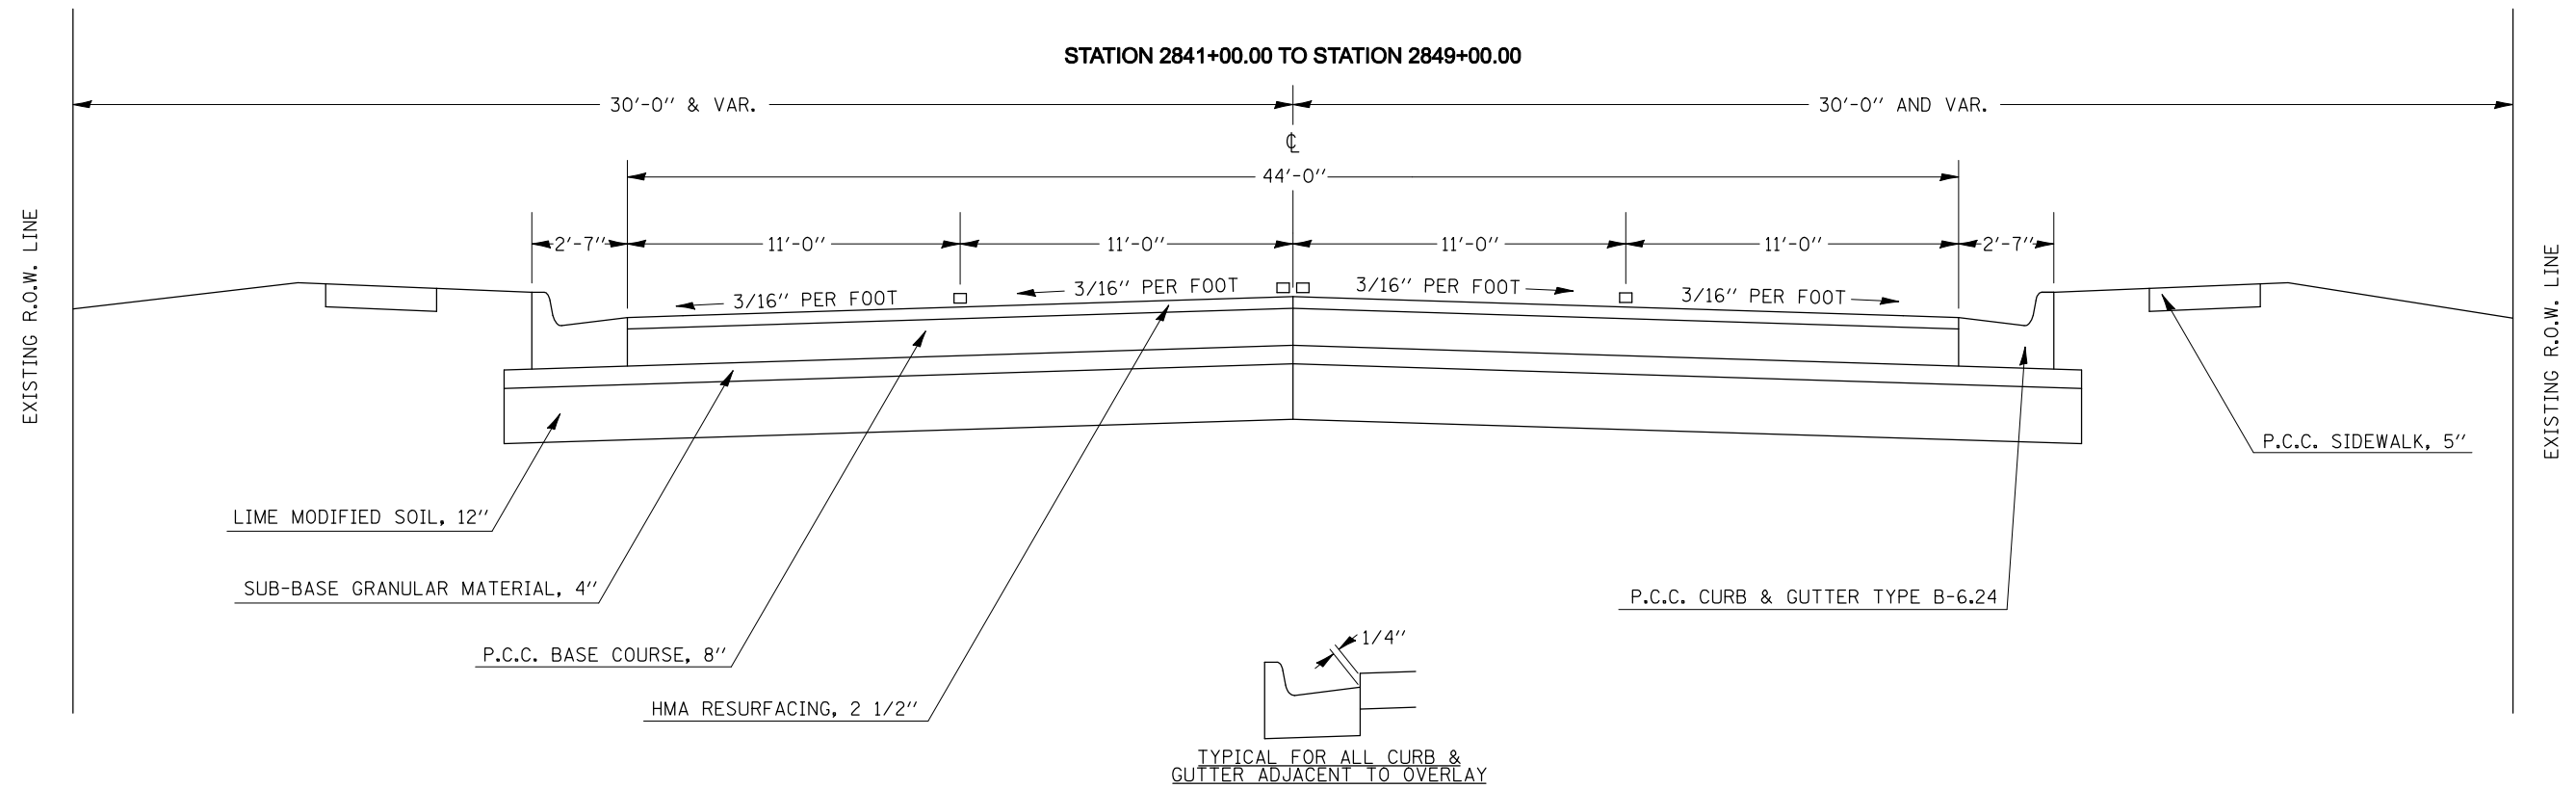

EXISTING TYPICAL CROSS SECTION

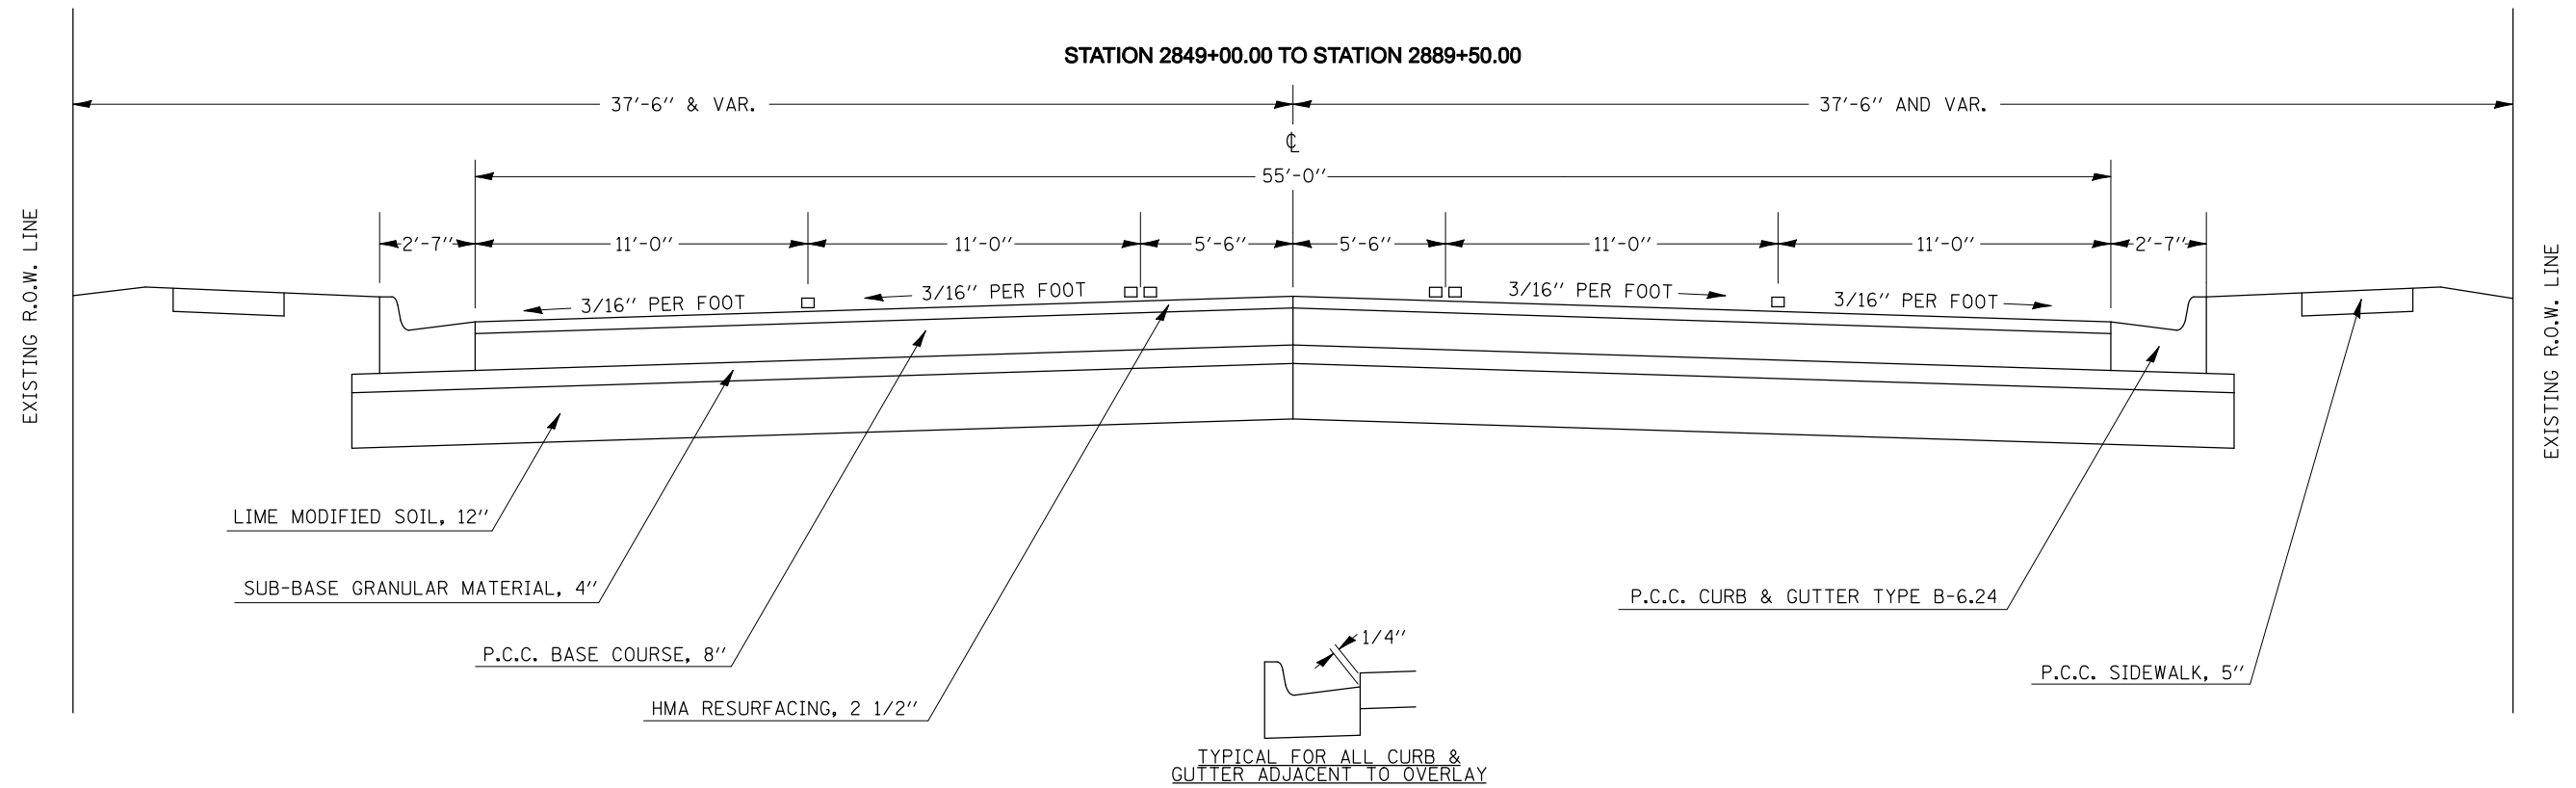

FILE NAME =	USER NAME = hoganbj	DESIGNED - BJH	REVISED -
ct:\pw\work\PWIDOT\HOGANBJ\d0185087\0574709-sht-typical.dgn		DRAWN - BJH	REVISED -
PLOT SCALE = 40.0000' / IN.		CHECKED -	REVISED -
PLOT DATE = 3/15/2010		DATE - 2/22/2010	REVISED -

**STATE OF ILLINOIS
DEPARTMENT OF TRANSPORTATION**

EXISTING TYPICAL CROSS SECTIONS

SCALE: _____ SHEET NO. 3 OF 9 SHEETS STA. _____ TO STA. _____

F.A.P. RTE.	SECTION	COUNTY	TOTAL SHEETS	SHEET NO.
332	47RS-11	VERMILION	56	9
CONTRACT NO. 70709				
ILLINOIS FED. AID PROJECT				