



## PROPOSED TYPICAL CROSS SECTION ⑥

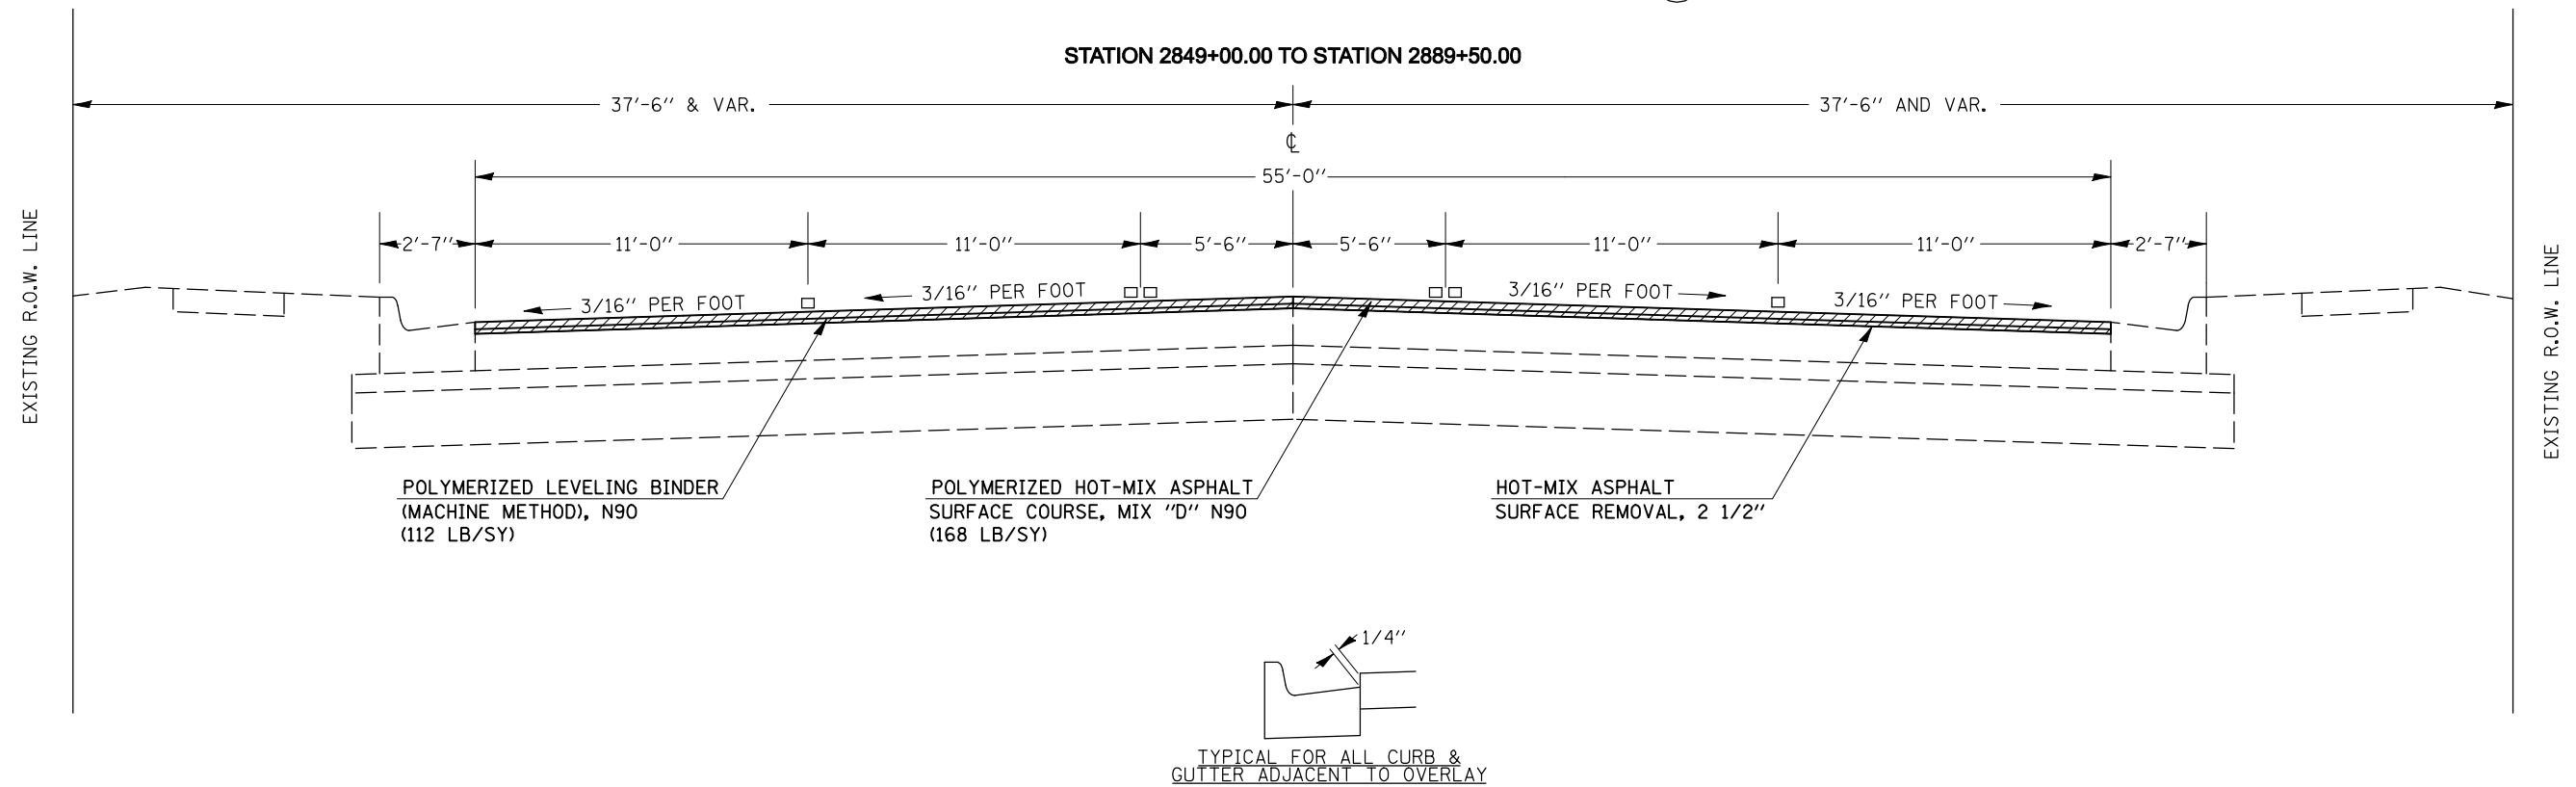

## PROPOSED TYPICAL CROSS SECTION ⑦

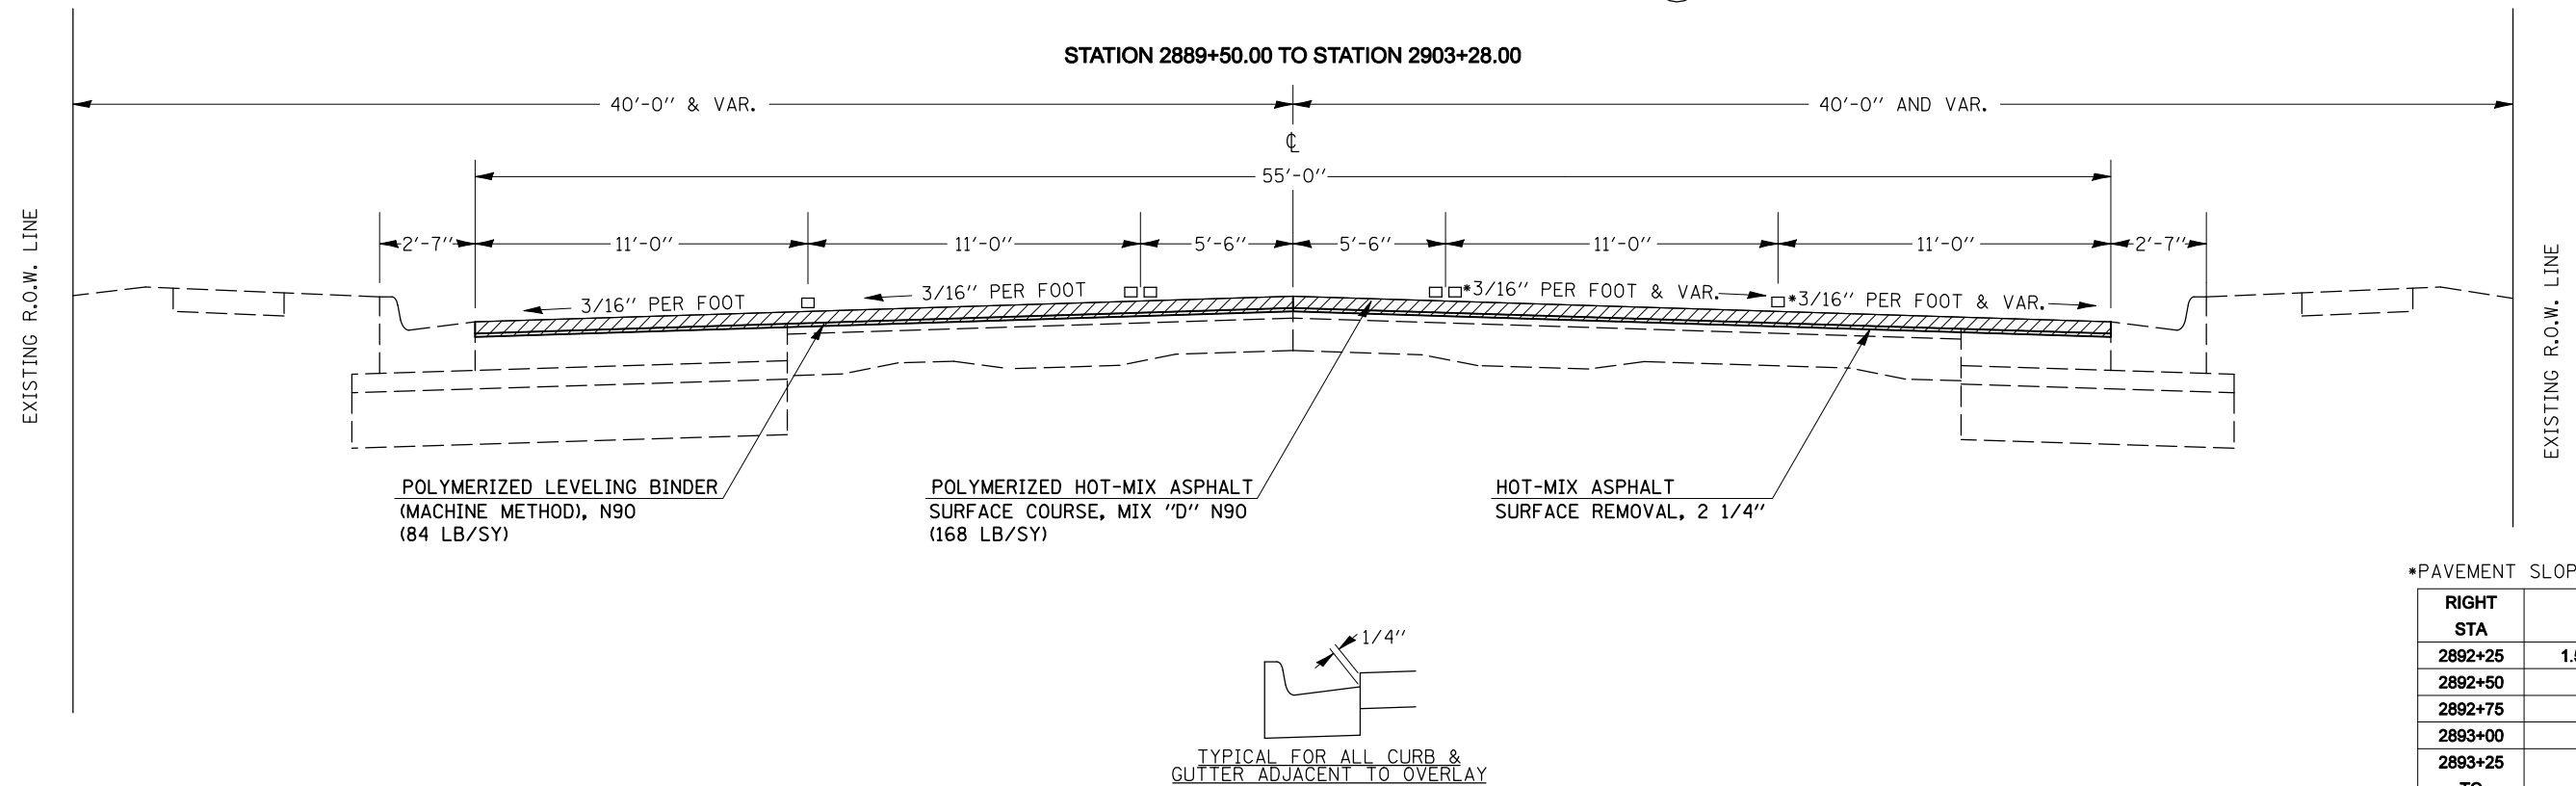

•PAVEMENT SLOPE TRANSITION

RIGHT STA	SLOPE
2892+25	1.58% (3/16"/FT)
2892+50	1.69%
2892+75	1.82%
2893+00	1.95%
2893+25 TO 2903+00	2.08%

FILE NAME =	USER NAME = hoganbj	DESIGNED - BJH	REVISED -
ct:\pw\work\PWIDOT\HOGANBJ\d0185087\0574709-sht-typical.dgn		DRAWN - BJH	REVISED -
PLOT SCALE = 40.0000' / IN.		CHECKED -	REVISED -
PLOT DATE = 3/15/2010		DATE - 2/22/2010	REVISED -

**STATE OF ILLINOIS  
DEPARTMENT OF TRANSPORTATION**

**PROPOSED TYPICAL CROSS SECTIONS**

SCALE: \_\_\_\_\_ SHEET NO. 8 OF 9 SHEETS STA. \_\_\_\_\_ TO STA. \_\_\_\_\_

F.A.P. RTE.	SECTION	COUNTY	TOTAL SHEETS	SHEET NO.
332	47RS-11	VERMILION	56	14
CONTRACT NO. 70709				
ILLINOIS FED. AID PROJECT				