



## PROPOSED TYPICAL CROSS SECTION ⑧

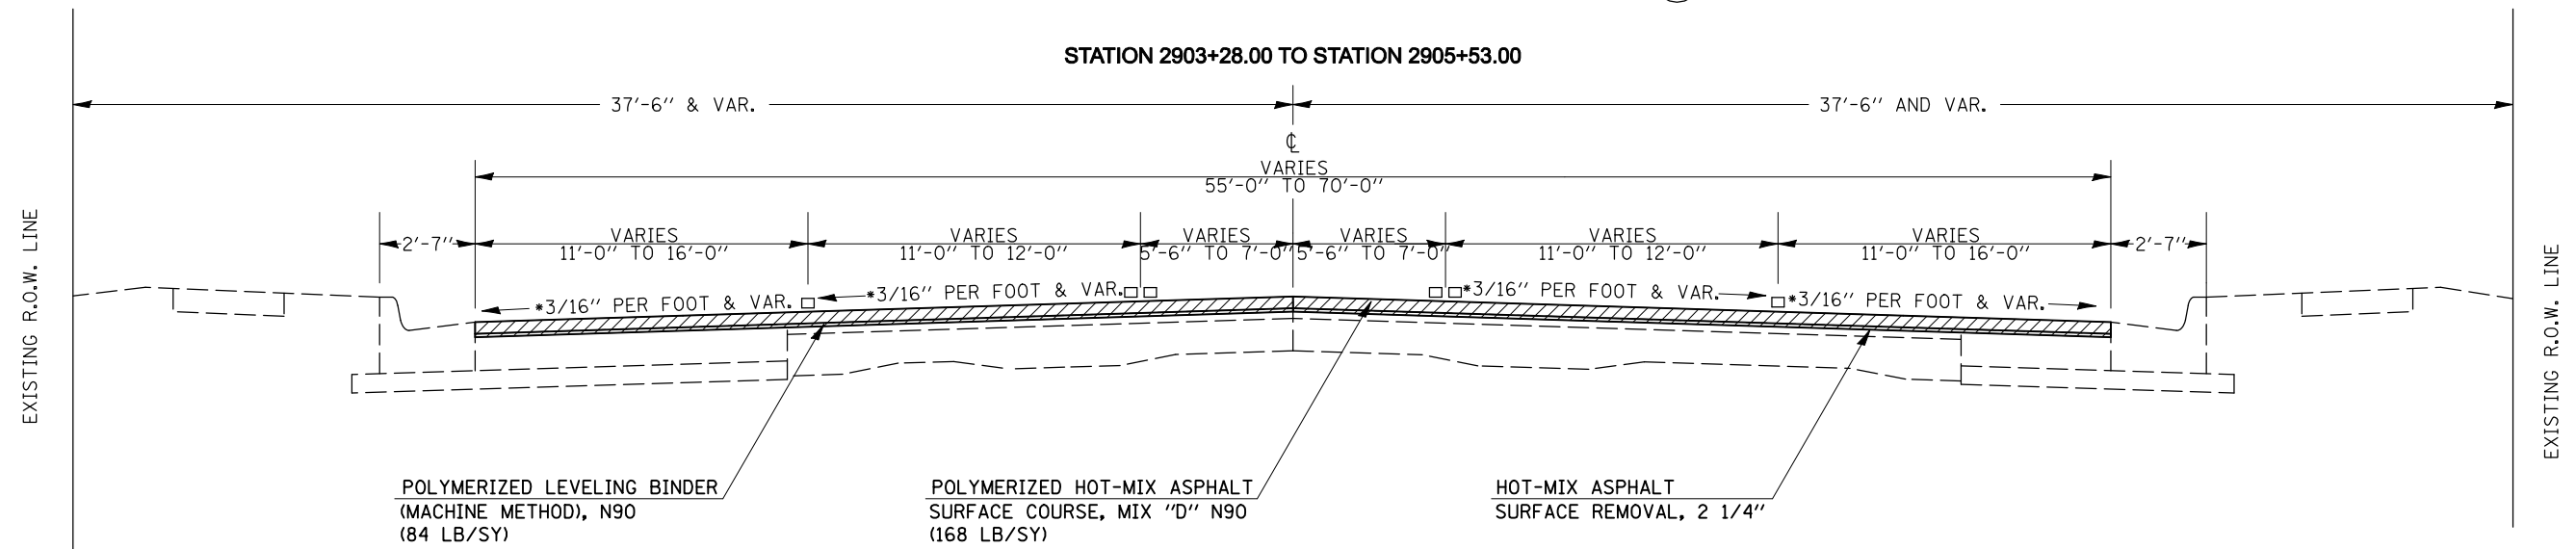


\*PAVEMENT SLOPE TRANSITION

LEFT STA	SLOPE	RIGHT STA	SLOPE
2903+00	1.56%	2903+00	2.08%
2903+50	1.82%	2903+50	1.82%
2904+00	2.08%	2904+00	1.56%
TO 2905+53		TO 2905+53	

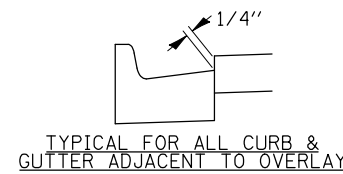

## PROPOSED TYPICAL CROSS SECTION ⑨

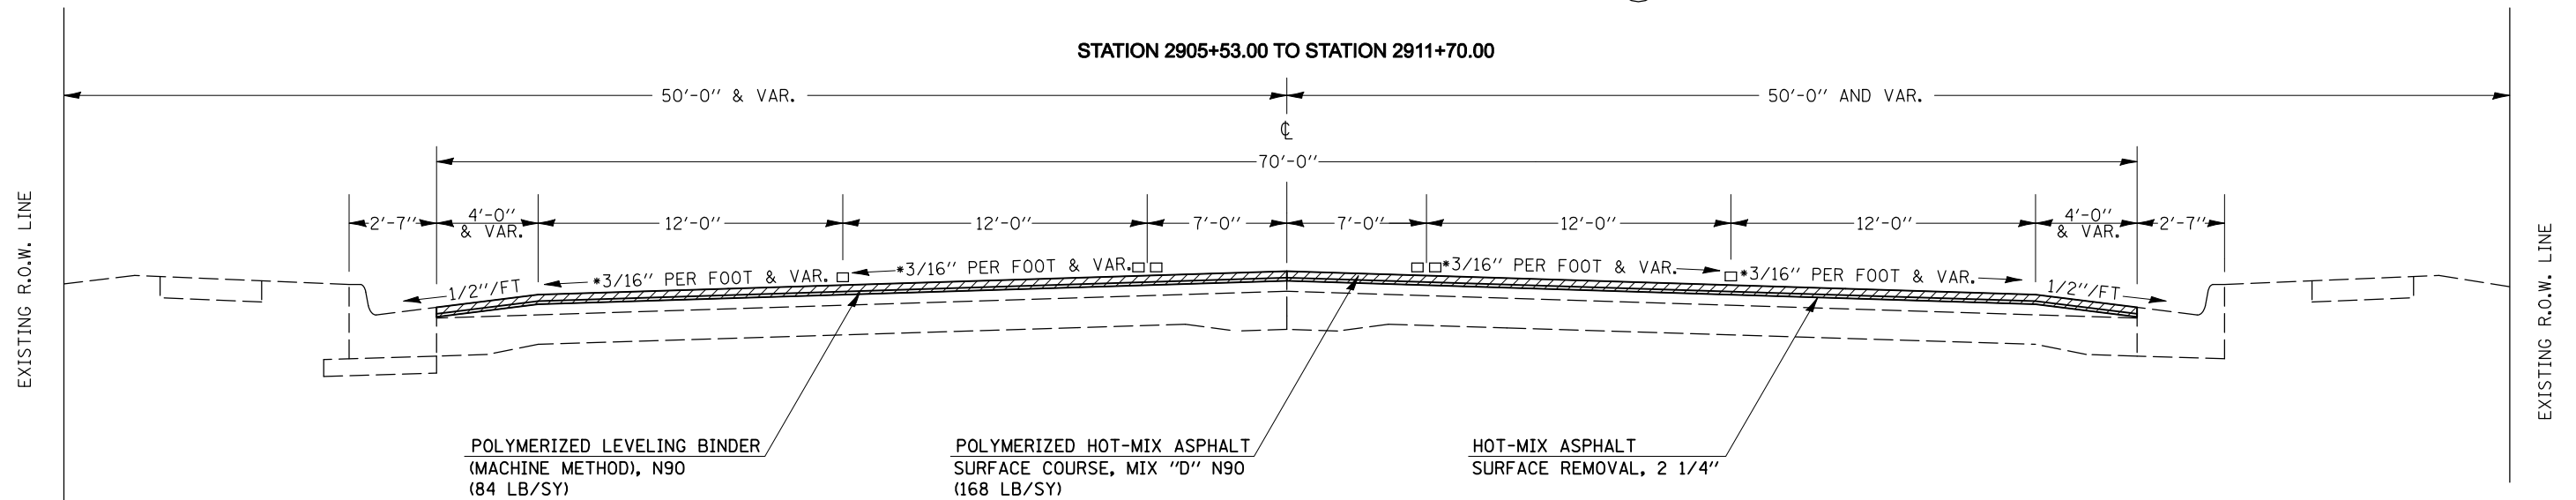

\*PAVEMENT SLOPE TRANSITION

LEFT STA	SLOPE	RIGHT STA	SLOPE
2905+53	2.08%	2905+53	1.56%
TO 2911+00		TO 2911+00	
2911+50	1.97%	2911+50	1.82%
2912+00	1.85%	2912+00	2.08%

