




P.I. 2797+94.18 F.A.P. 332
 $\Delta = 0^{\circ}10'46.4''$ LT.

SUB-SECTION CORNER
 2799+11.93 F.A.P. 332
 1.036' LT.

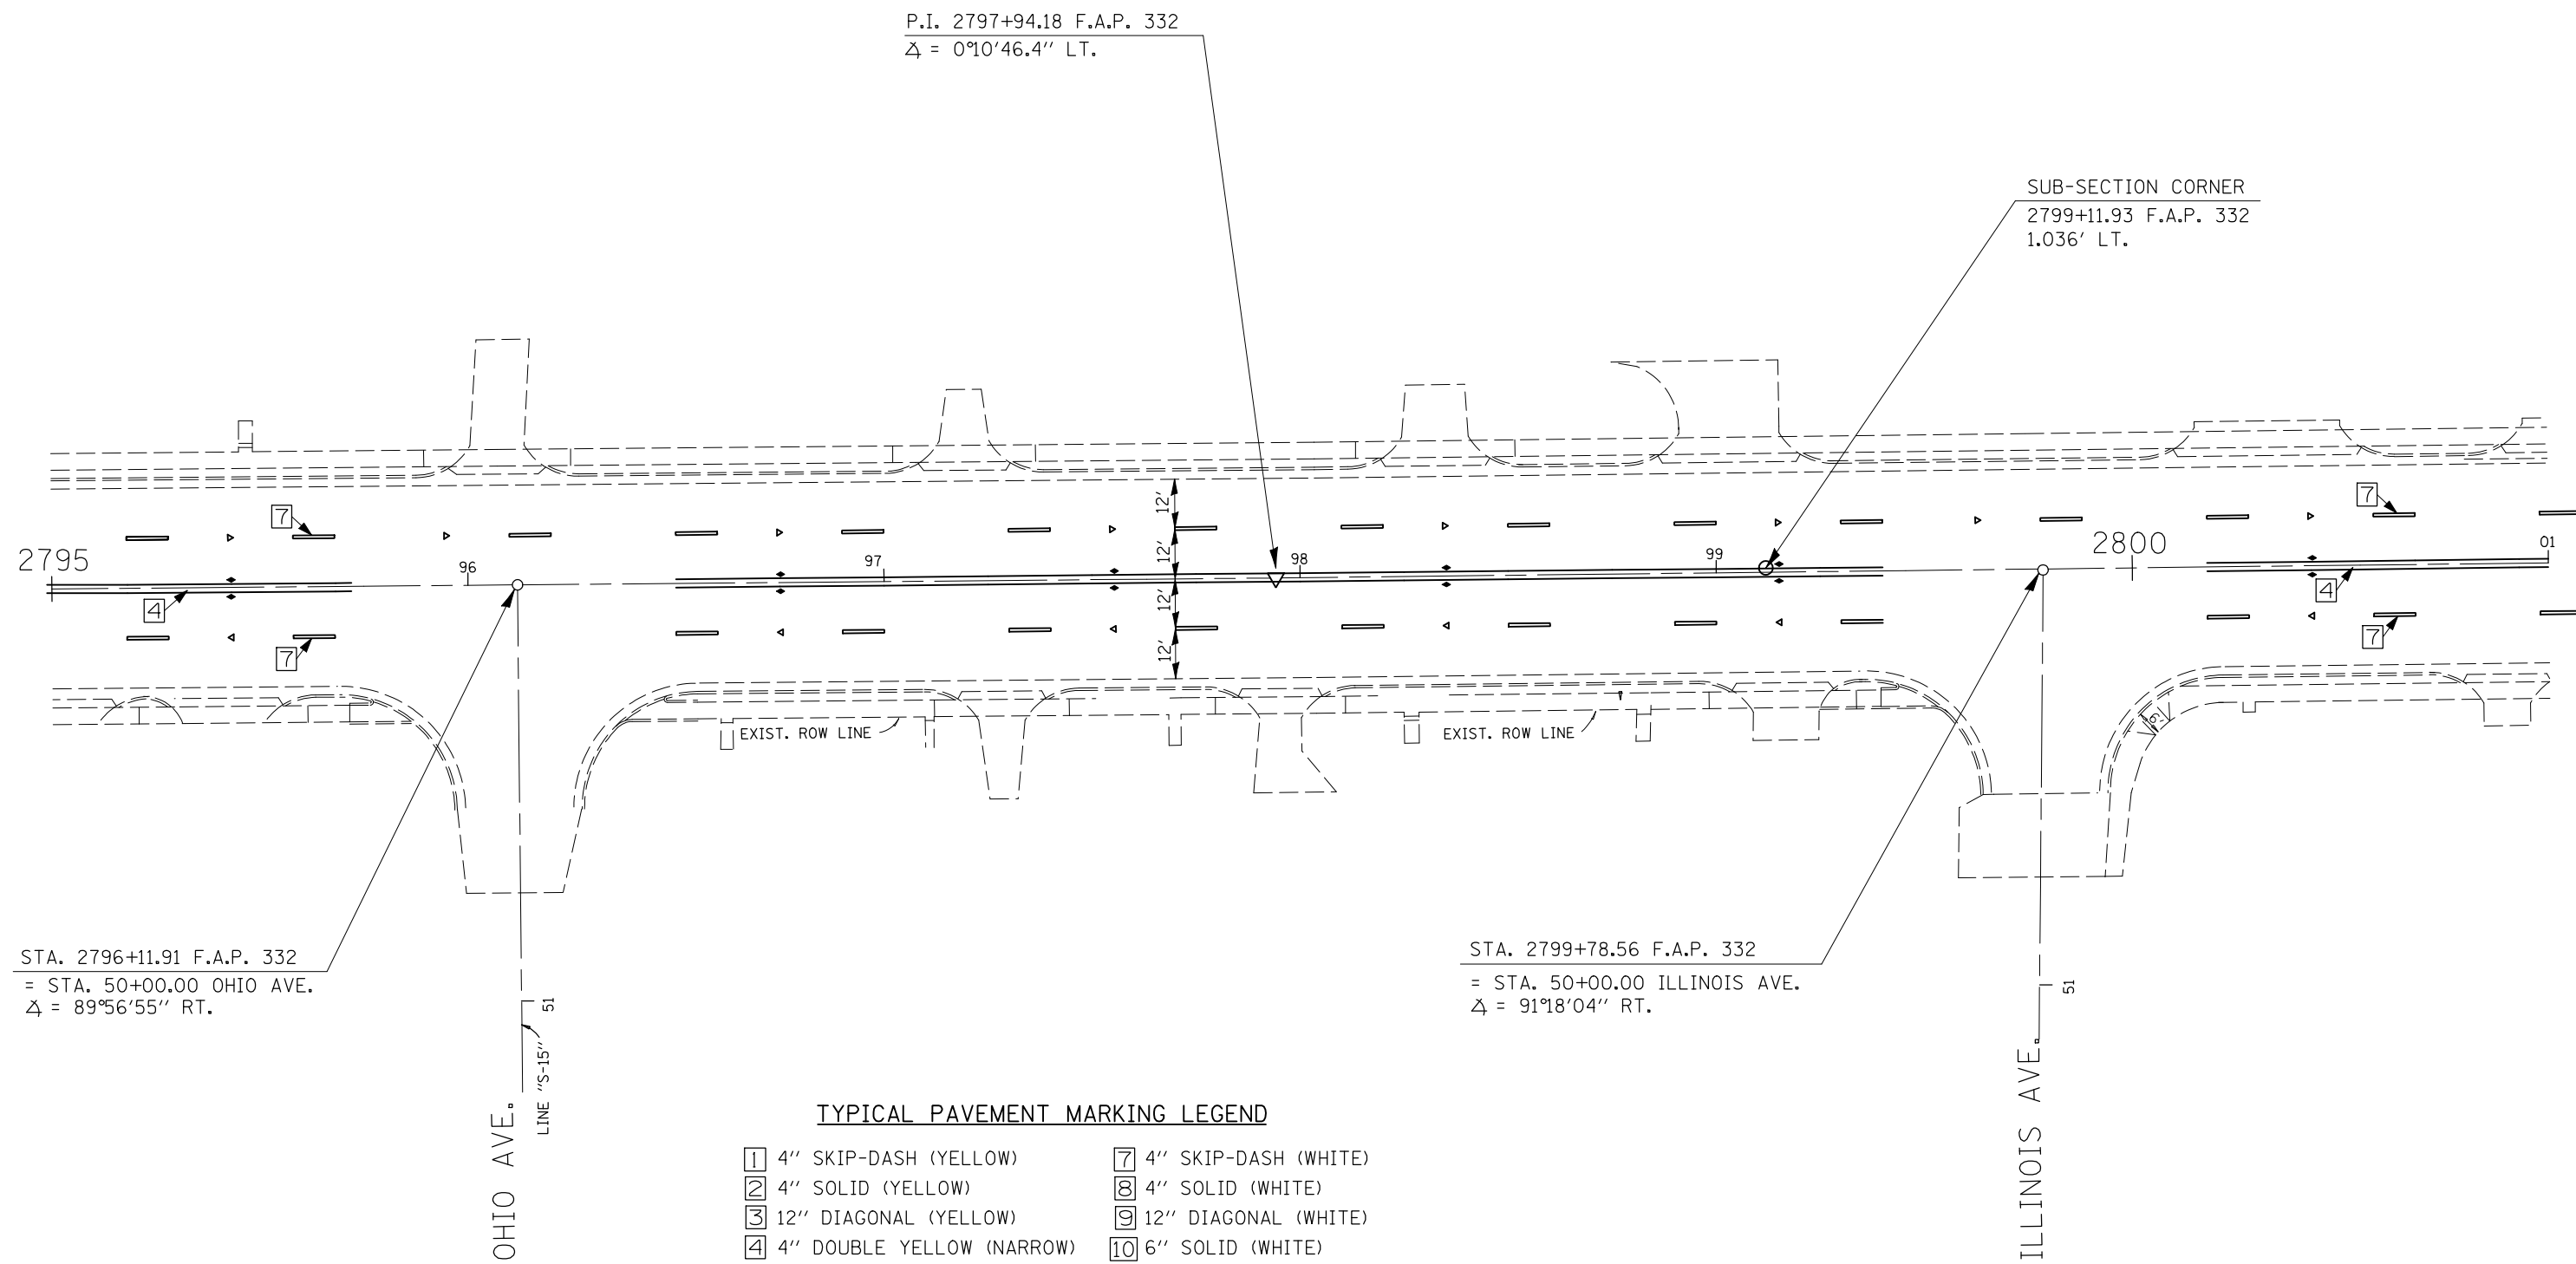

STA. 2796+11.91 F.A.P. 332
 = STA. 50+00.00 OHIO AVE.
 $\Delta = 89^{\circ}56'55''$ RT.

STA. 2799+78.56 F.A.P. 332
 = STA. 50+00.00 ILLINOIS AVE.
 $\Delta = 91^{\circ}18'04''$ RT.

TYPICAL PAVEMENT MARKING LEGEND

- | | |
|-----------------------------|-------------------------|
| 1 4" SKIP-DASH (YELLOW) | 7 4" SKIP-DASH (WHITE) |
| 2 4" SOLID (YELLOW) | 8 4" SOLID (WHITE) |
| 3 12" DIAGONAL (YELLOW) | 9 12" DIAGONAL (WHITE) |
| 4 4" DOUBLE YELLOW (NARROW) | 10 6" SOLID (WHITE) |
| 5 4" DOUBLE YELLOW (WIDE) | 11 24" STOP BAR (WHITE) |
| 6 | 12 8" SOLID (WHITE) |
- ◆ AMBER TWO-WAY MARKER ◁ CRYSTAL ONE-WAY MARKER
 ◀ AMBER ONE-WAY MARKER

FILE NAME =	USER NAME = hoganbj	DESIGNED -	REVISED -
ct:\pw\work\PWIDOT\HOGANBJ\d0185087\d570709.sht\pmk.dgn		DRAWN -	REVISED -
PLOT SCALE = 40.0000' / IN.		CHECKED -	REVISED -
PLOT DATE = 3/15/2010		DATE -	REVISED -

**STATE OF ILLINOIS
 DEPARTMENT OF TRANSPORTATION**

PLAN SHEETS		
SCALE:	SHEET NO. 10 OF 29 SHEETS	STA. 2795+00 TO STA. 2801+00

F.A.P. RTE.	SECTION	COUNTY	TOTAL SHEETS	SHEET NO.
332	47RS-11	VERMILION	56	29
CONTRACT NO. 70709				
ILLINOIS FED. AID PROJECT				