


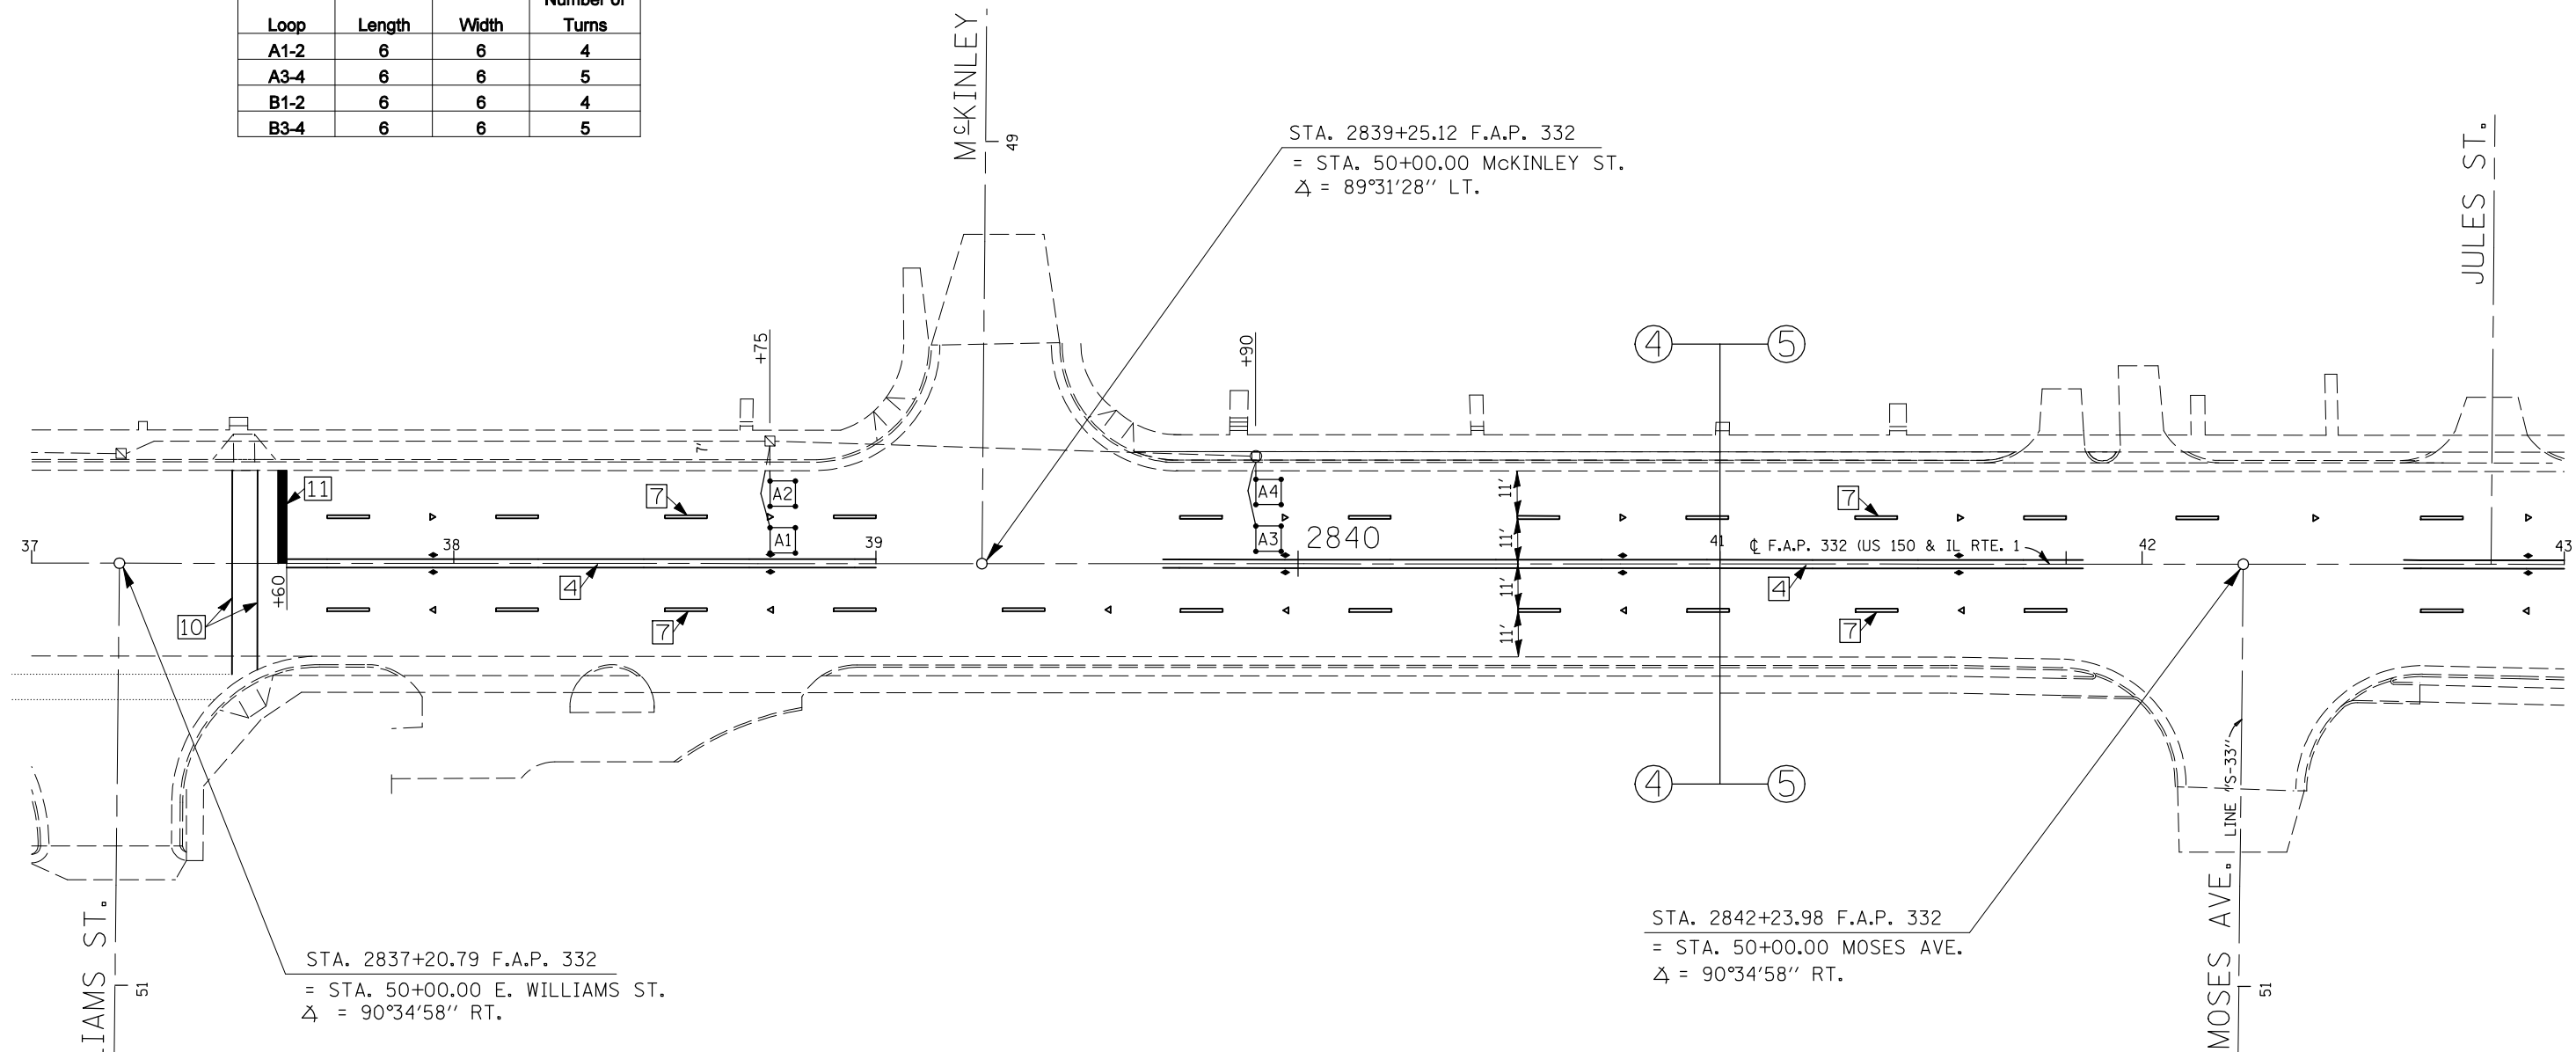

DETECTOR LOOP CHART			
U.S. 150 / IL. 1 & E. Williams St.			
Loop	Length	Width	Number of Turns
A1-2	6	6	4
A3-4	6	6	5
B1-2	6	6	4
B3-4	6	6	5



**TYPICAL PAVEMENT MARKING LEGEND**

- |                             |                          |
|-----------------------------|--------------------------|
| 1 4" SKIP-DASH (YELLOW)     | 7 4" SKIP-DASH (WHITE)   |
| 2 4" SOLID (YELLOW)         | 8 4" SOLID (WHITE)       |
| 3 12" DIAGONAL (YELLOW)     | 9 12" DIAGONAL (WHITE)   |
| 4 4" DOUBLE YELLOW (NARROW) | 10 6" SOLID (WHITE)      |
| 5 4" DOUBLE YELLOW (WIDE)   | 11 24" STOP BAR (WHITE)  |
| 6                           | 12 8" SOLID (WHITE)      |
| ◆ AMBER TWO-WAY MARKER      | ◁ CRYSTAL ONE-WAY MARKER |
| ◁ AMBER ONE-WAY MARKER      |                          |

FILE NAME =	USER NAME = hoganbj	DESIGNED -	REVISED -
et\pw\work\PWIDOT\HOGANBJ\d0185087\d574709-sht-pmk.dgn		DRAWN -	REVISED -
PLOT SCALE = 40.0000' / IN.		CHECKED -	REVISED -
PLOT DATE = 3/15/2010		DATE -	REVISED -

**STATE OF ILLINOIS  
DEPARTMENT OF TRANSPORTATION**

**PLAN SHEETS**

SCALE: SHEET NO. 17 OF 29 SHEETS STA. 2837+00 TO STA. 2843+00

F.A.P. RTE.	SECTION	COUNTY	TOTAL SHEETS	SHEET NO.
332	47RS-11	VERMILION	56	36
CONTRACT NO. 70709				
ILLINOIS FED. AID PROJECT				