




**CURVE DATA - F.A.P. 332**

P.I. STA. 2849+50.02  
 $\Delta = 1^\circ 17' 33''$  LT.  
 D =  $0^\circ 30' 00''$   
 R = 11459.16'  
 T = 129.26'  
 L = 258.50'  
 C = 258.49'  
 E = 0.73'

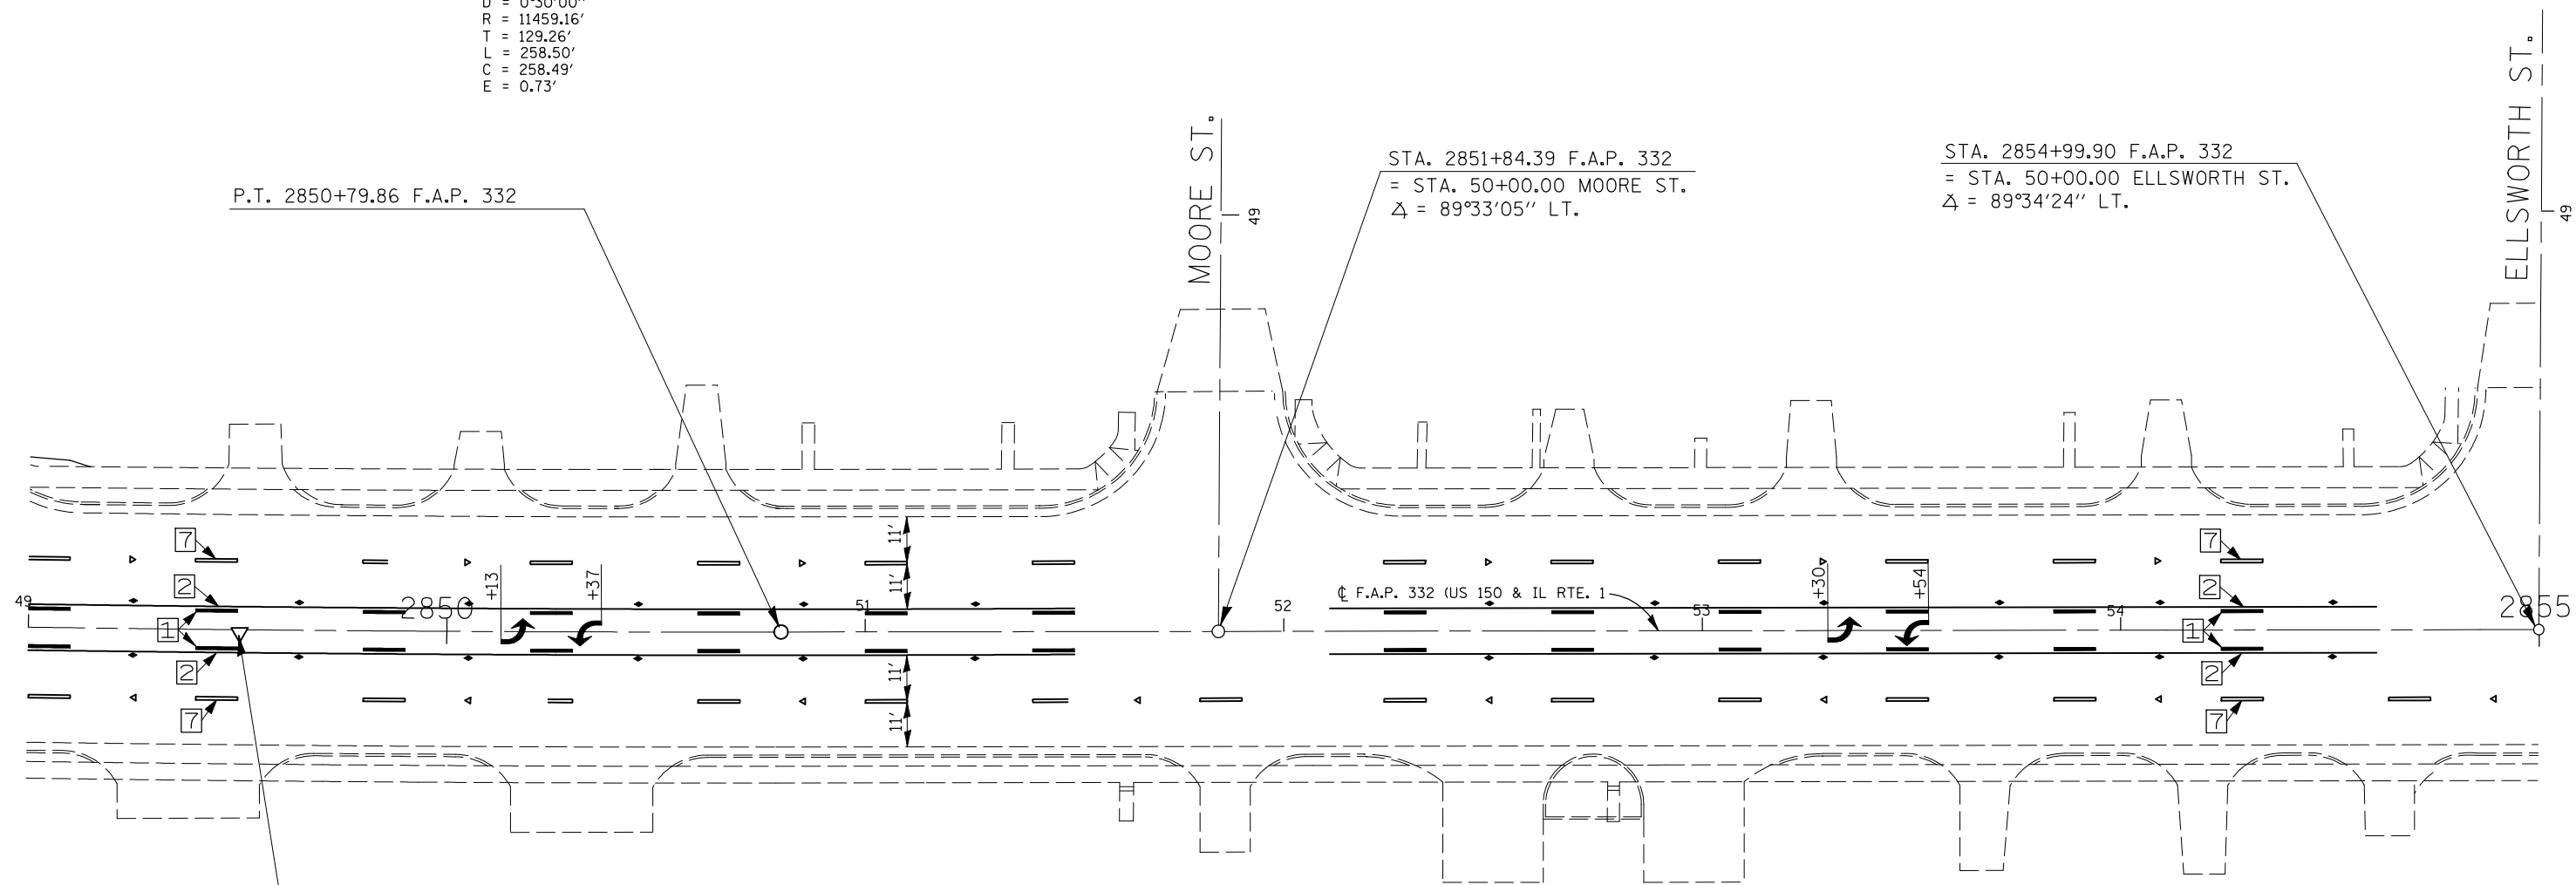

P.T. 2850+79.86 F.A.P. 332

STA. 2851+84.39 F.A.P. 332  
 = STA. 50+00.00 MOORE ST.  
 $\Delta = 89^\circ 33' 05''$  LT.

STA. 2854+99.90 F.A.P. 332  
 = STA. 50+00.00 ELLSWORTH ST.  
 $\Delta = 89^\circ 34' 24''$  LT.

P.I. 2849+50.02 F.A.P. 332  
 0.73' RT.  
 $\Delta = 01^\circ 17' 33.0''$  LT.

**TYPICAL PAVEMENT MARKING LEGEND**

- |                             |                         |
|-----------------------------|-------------------------|
| 1 4" SKIP-DASH (YELLOW)     | 7 4" SKIP-DASH (WHITE)  |
| 2 4" SOLID (YELLOW)         | 8 4" SOLID (WHITE)      |
| 3 12" DIAGONAL (YELLOW)     | 9 12" DIAGONAL (WHITE)  |
| 4 4" DOUBLE YELLOW (NARROW) | 10 6" SOLID (WHITE)     |
| 5 4" DOUBLE YELLOW (WIDE)   | 11 24" STOP BAR (WHITE) |
| 6                           | 12 8" SOLID (WHITE)     |
- AMBER TWO-WAY MARKER      CRYSTAL ONE-WAY MARKER  
 AMBER ONE-WAY MARKER

FILE NAME =	USER NAME = hoganbj	DESIGNED -	REVISED -
ct:\pw\work\PWIDOT\HOGANBJ\d0185087\d570709.sht\pmk.dgn		DRAWN -	REVISED -
PLOT SCALE = 40.0000' / IN.		CHECKED -	REVISED -
PLOT DATE = 3/15/2010		DATE -	REVISED -

**STATE OF ILLINOIS  
 DEPARTMENT OF TRANSPORTATION**

**PLAN SHEETS**

SCALE: SHEET NO. 19 OF 29 SHEETS STA. 2849+00 TO STA. 2855+00

F.A.P. RTE.	SECTION	COUNTY	TOTAL SHEETS	SHEET NO.
332	47RS-11	VERMILION	56	38
CONTRACT NO. 70709				
ILLINOIS FED. AID PROJECT				