



TRAFFIC SIGNAL MODERNIZATION

F.A.P. 800 (U.S. 45 /CUNNINGHAM AVE.)
&
KERR AVENUE

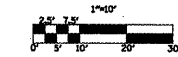

SIGNAL LAYOUT

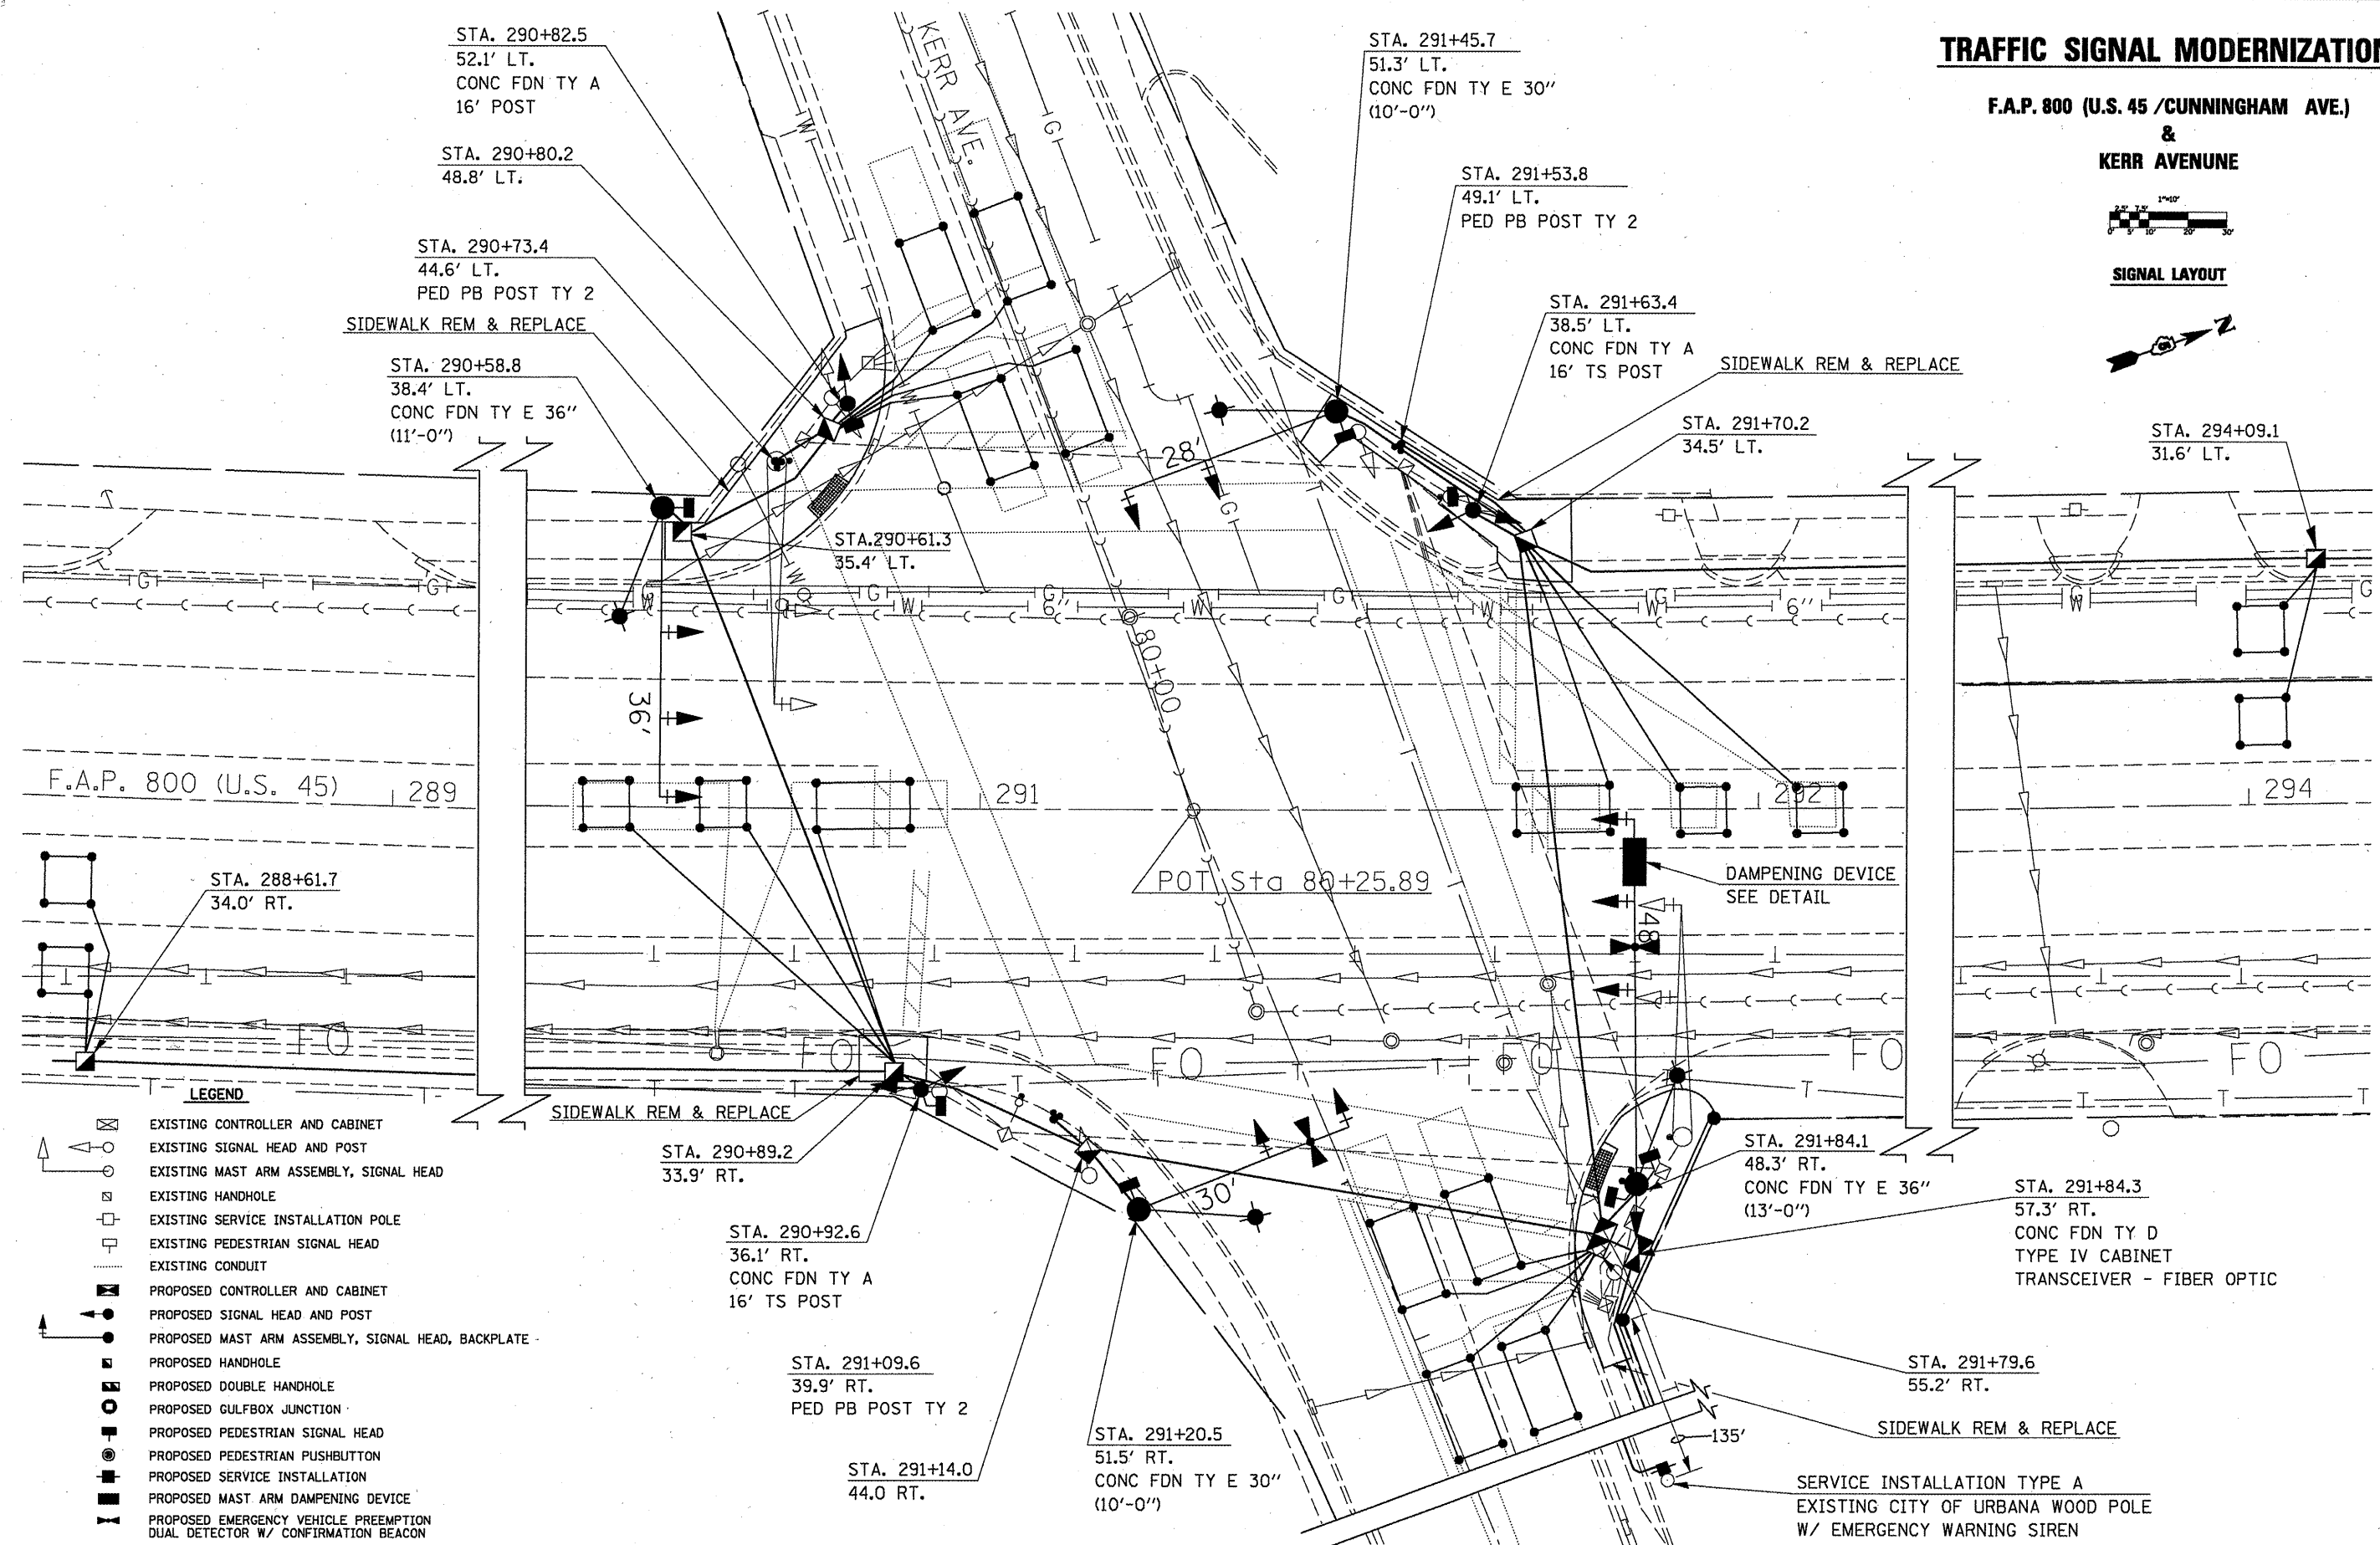

LEGEND

- EXISTING CONTROLLER AND CABINET
- EXISTING SIGNAL HEAD AND POST
- EXISTING MAST ARM ASSEMBLY, SIGNAL HEAD
- EXISTING HANDHOLE
- EXISTING SERVICE INSTALLATION POLE
- EXISTING PEDESTRIAN SIGNAL HEAD
- EXISTING CONDUIT
- PROPOSED CONTROLLER AND CABINET
- PROPOSED SIGNAL HEAD AND POST
- PROPOSED MAST ARM ASSEMBLY, SIGNAL HEAD, BACKPLATE
- PROPOSED HANDHOLE
- PROPOSED DOUBLE HANDHOLE
- PROPOSED GULFBOX JUNCTION
- PROPOSED PEDESTRIAN SIGNAL HEAD
- PROPOSED PEDESTRIAN PUSHBUTTON
- PROPOSED SERVICE INSTALLATION
- PROPOSED MAST ARM DAMPENING DEVICE
- PROPOSED EMERGENCY VEHICLE PREEMPTION DUAL DETECTOR W/ CONFIRMATION BEACON

FILE NAME =	USER NAME = biggs-d	DESIGNED - RDB	REVISED -
cs:\pm_work\FW100T\BIGGSRD\dms8573\70735_signals.dgn		DRAWN - ROB	REVISED -
	PLOT SCALE = 28.0000' / IN.	CHECKED -	REVISED -
	PLOT DATE = 4/28/2010	DATE -	REVISED -

STATE OF ILLINOIS
DEPARTMENT OF TRANSPORTATION

SCALE:	SHEET NO. OF SHEETS	STA. TO STA.
--------	---------------------	--------------

F.A.P. RTE.	SECTION	COUNTY	TOTAL SHEETS	SHEET NO.
800	(28X)TS	CHAMPAIGN	13	6
CONTRACT NO. 70735				
ILLINOIS FED. AID PROJECT				