



FIBER OPTIC INTERCONNECT INSTALLATION

F.A.P. 800 (U.S. 45 /CUNNINGHAM AVE.)

KERR AVENUE TO PERKINS ROAD

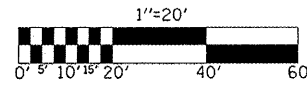

CONDUIT & CABLE LAYOUT

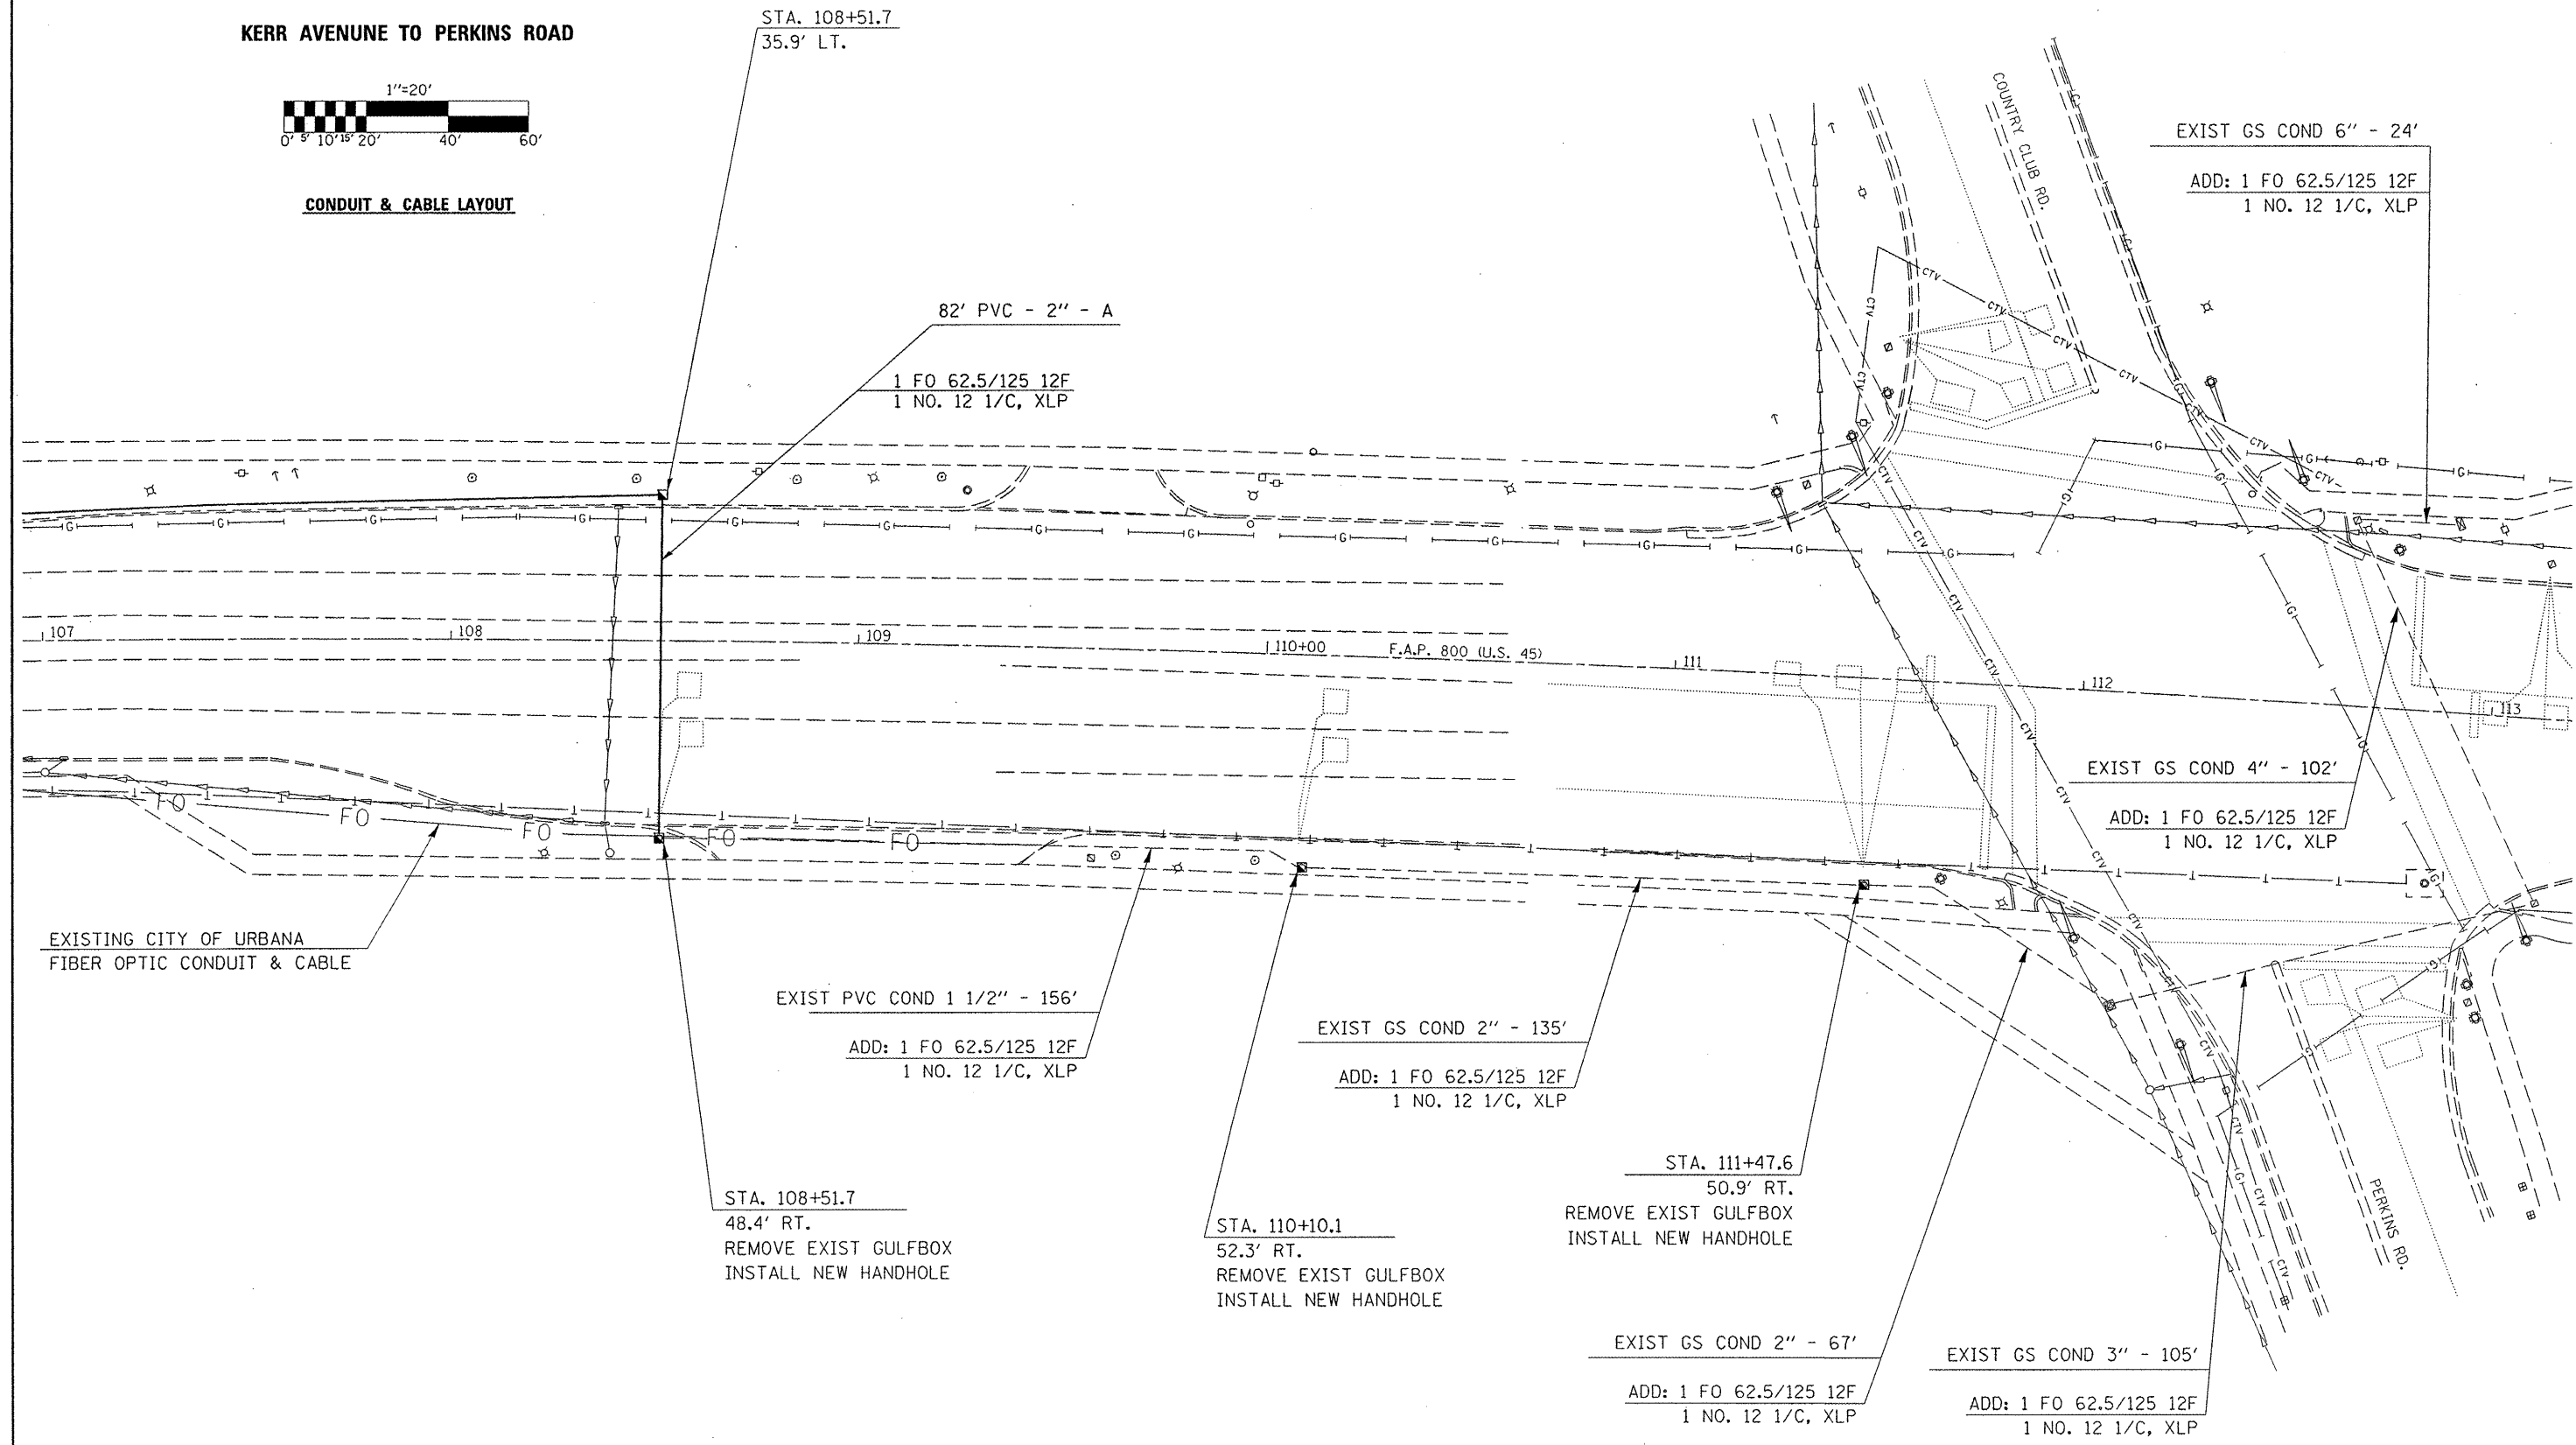

FILE NAME =	USER NAME = biggs-d	DESIGNED - RDB	REVISED -
cc:\pwwork\pwwid01\BIGGSRD\vdms85573\7873_signals.dgn		DRAWN - RDB	REVISED -
PLOT SCALE = 40.0000' / IN.		CHECKED -	REVISED -
PLOT DATE = 3/26/2010		DATE -	REVISED -

**STATE OF ILLINOIS
DEPARTMENT OF TRANSPORTATION**

SCALE:	SHEET NO.	OF	SHEETS	STA.	TO	STA.

F.A.P. RTE.	SECTION	COUNTY	TOTAL SHEETS	SHEET NO.
800	(28X)TS	CHAMPAIGN	13	13
CONTRACT NO. 70735				
ILLINOIS FED. AID PROJECT				