


EXISTING TYPICAL SECTION

STRUCTURE OMISSION
S. N. 057-0073: SBL/NBL STA. 234+45.84 TO 239+19.16

| STATION | TO | STATION | TO | STATION | TO |
|-----------|----|-----------|----|-----------|----|
| 50+98.03 | | 52+44.48 | | 127+67.34 | |
| 73+24.00 | | 73+74.00 | | 150+53.40 | |
| 97+33.78 | | 98+53.96 | | 232+89.32 | |
| 105+63.84 | | 107+04.00 | | 129+00.50 | |
| | | | | 152+05.98 | |
| | | | | 235+43.22 | |

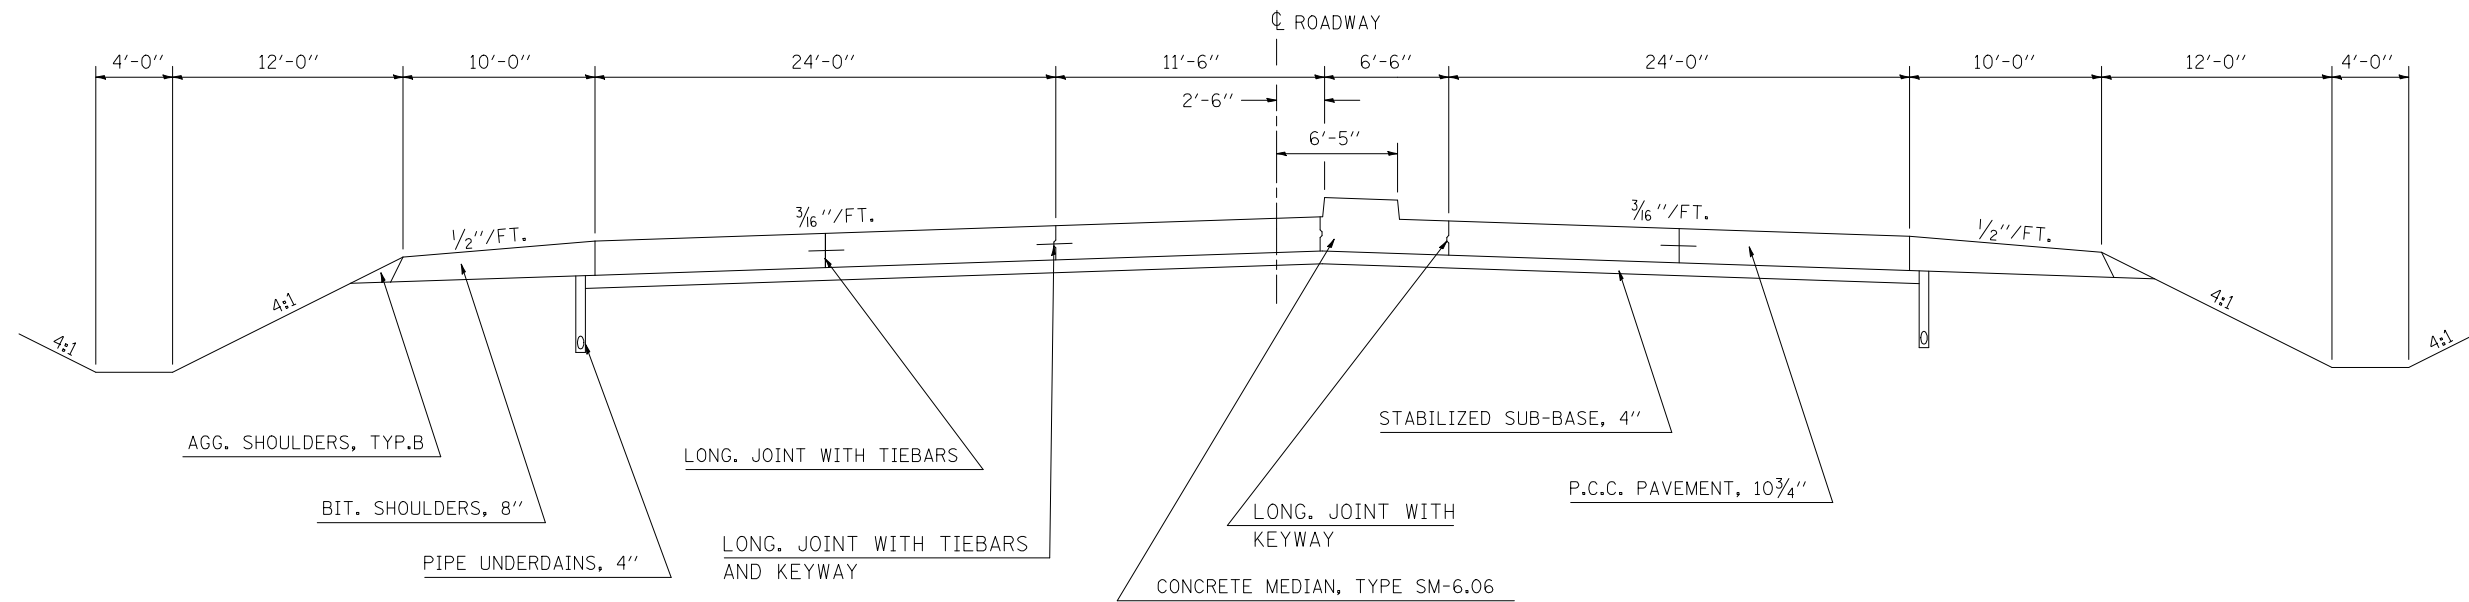


NOT TO SCALE

5 PROPOSED TYPICAL SECTION

STRUCTURE OMISSION
S. N. 057-0073: SBL/NBL STA. 234+45.84 TO 239+19.16

| STATION | TO | STATION | TO | STATION | TO |
|-------------|----|-----------|----|---------------|---------------|
| ④ 50+98.03 | | 52+44.48 | | ⑧ ⑧ 127+67.34 | ⑥ ⑥ 129+00.50 |
| ⑧ 73+24.00 | | 73+74.00 | | ⑧ ⑧ 150+53.40 | ⑥ ⑥ 152+05.98 |
| ⑧ 97+33.78 | | 98+53.96 | | * ⑭ 232+89.32 | ⑥ ④ 234+45.84 |
| ⑧ 105+63.84 | | 107+04.00 | | | |

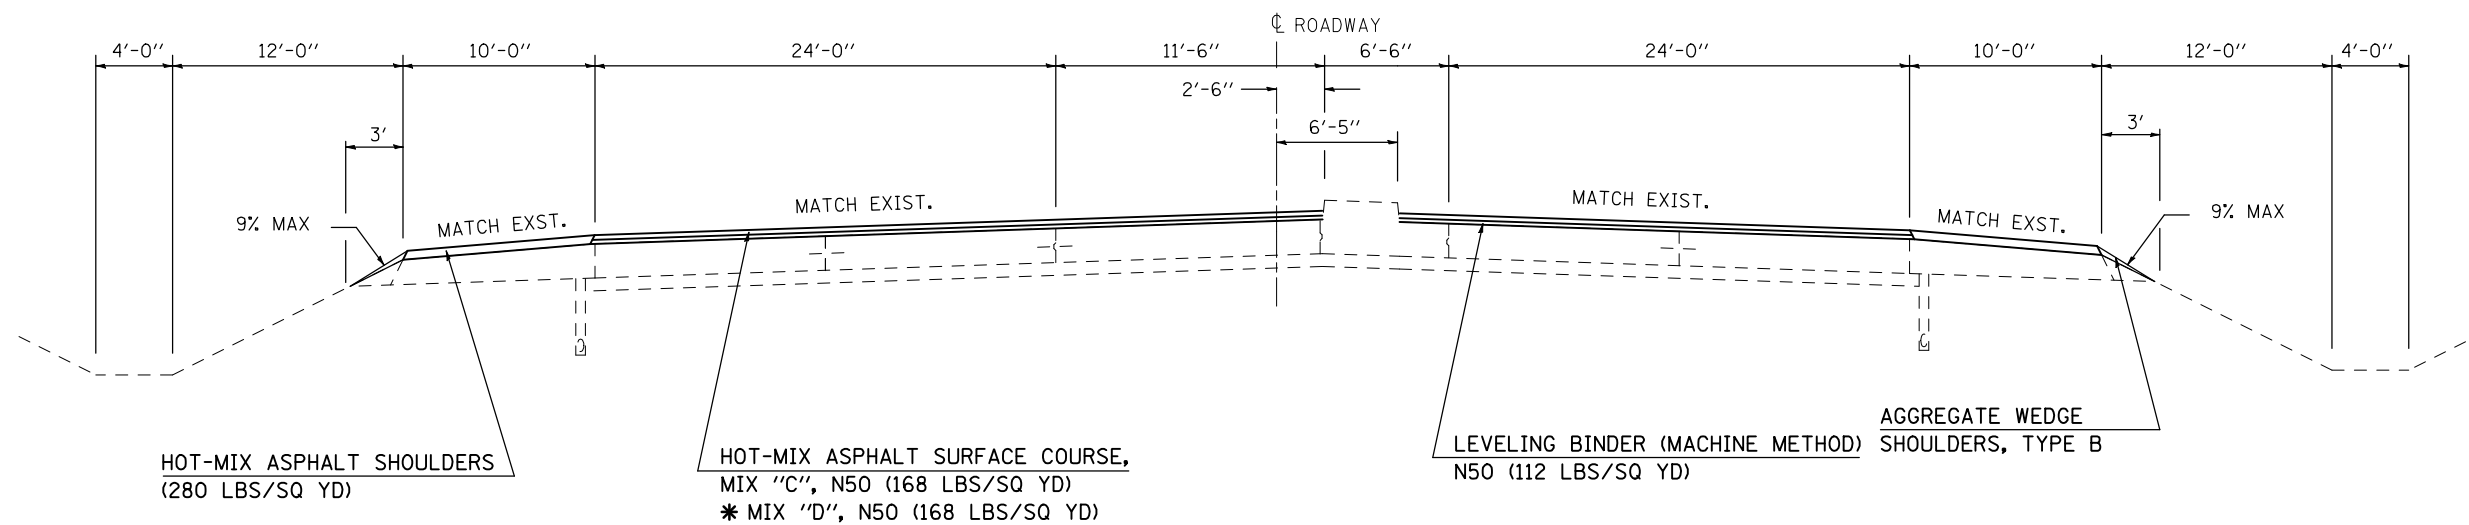

NOT TO SCALE

| | | | | | | | | | | | | |
|--|----------------------|----------------|-----------|---|---|---|--------------------------|---------------|-----------------|--------------------|--|--|
| FILE NAME = | USER NAME = shererjm | DESIGNED - JMS | REVISED - | STATE OF ILLINOIS DEPARTMENT OF TRANSPORTATION | EXISTING & PROPOSED TYPICAL SECTIONS | F.A.P. RTE. 676 | SECTION (9-1,9)RS | COUNTY MCLEAN | TOTAL SHEETS 81 | SHEET NO. 12 | | |
| ce:\pwwork\pwidot\shererjm\d0109813\05700768-shr-typico1.dgn | DRAWN - JMS | REVIS | REVIS | | | SCALE: NO SCALE | SHEET NO. 5 OF 25 SHEETS | STA. | TO STA. | CONTRACT NO. 70768 | | |
| PLOT SCALE = 100.0000' / IN. | CHECKED - | REVIS | REVIS | | | FED. ROAD DIST. NO. ILLINOIS FED. AID PROJECT | | | | | | |
| PLOT DATE = 2/24/2010 | DATE - 050609 | REVIS | REVIS | | | | | | | | | |