


EXISTING TYPICAL SECTION


STATION	TO	STATION
53+59.48		54+74.48
74+89.00		76+04.00
99+68.96		100+83.96
108+19.00		109+34.00
130+15.50		131+30.50
153+20.98		154+35.98

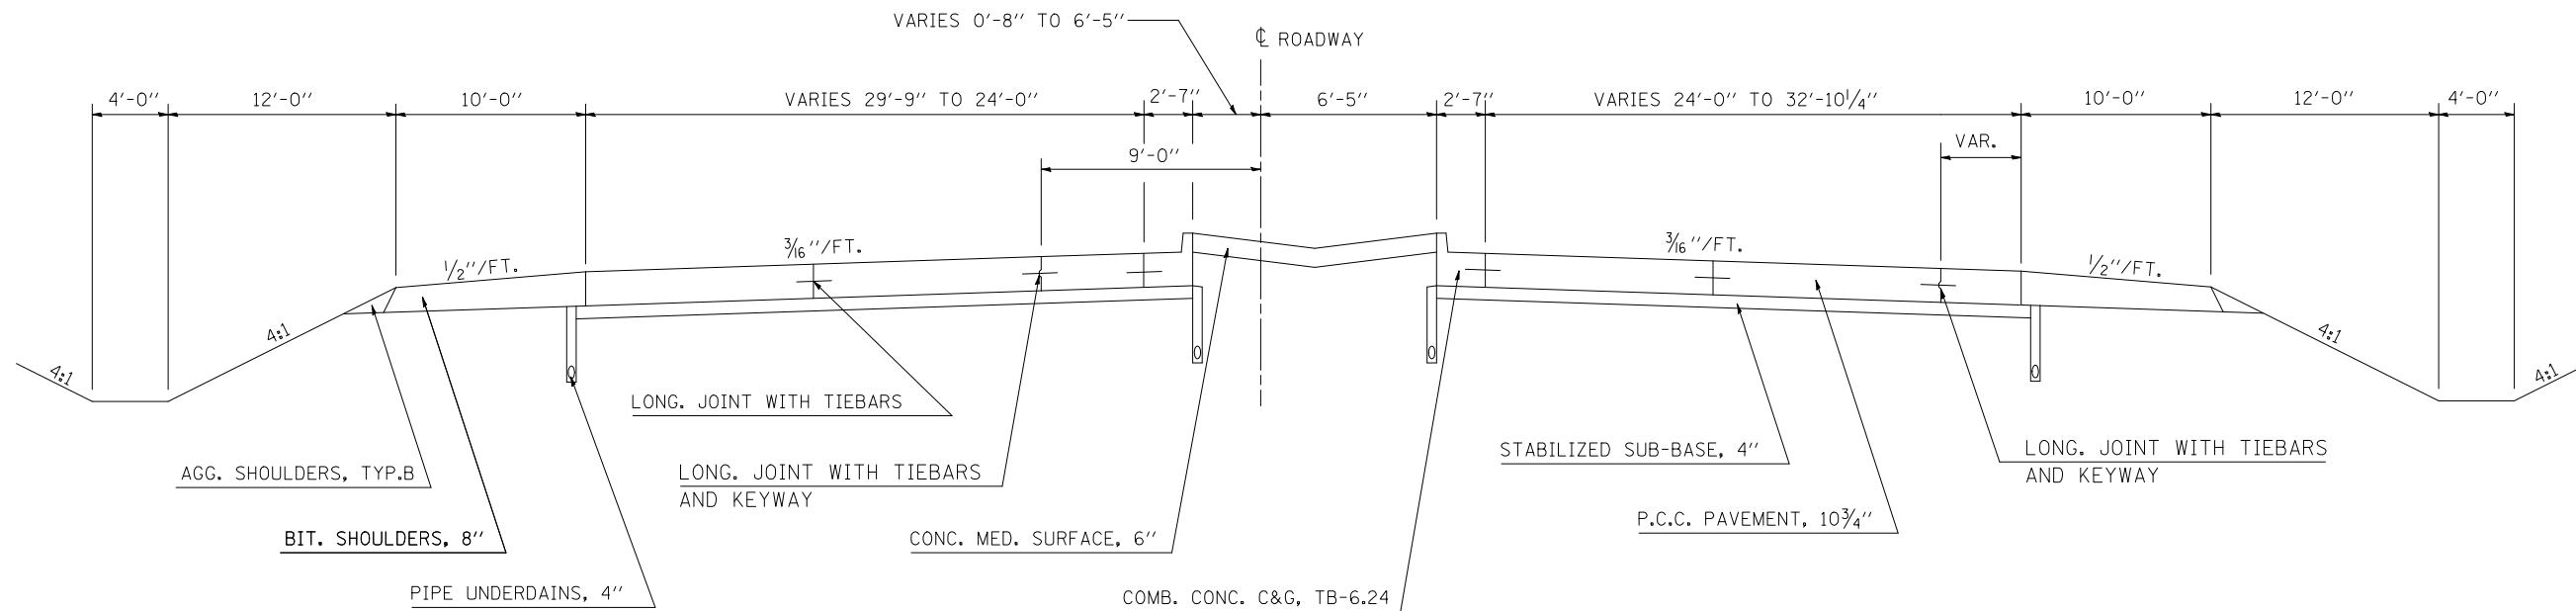

NOT TO SCALE

7 PROPOSED TYPICAL SECTION

STATION	TO	STATION
⑥ 53+59.48		54+74.48 ⑧
⑥ 74+89.00		76+04.00 ⑧
⑥ 99+68.96		100+83.96 ⑧
⑥ 108+19.00		109+34.00 ⑧
⑥ 130+15.50		131+30.50 ⑧
⑥ 153+20.98		154+35.98 ⑧

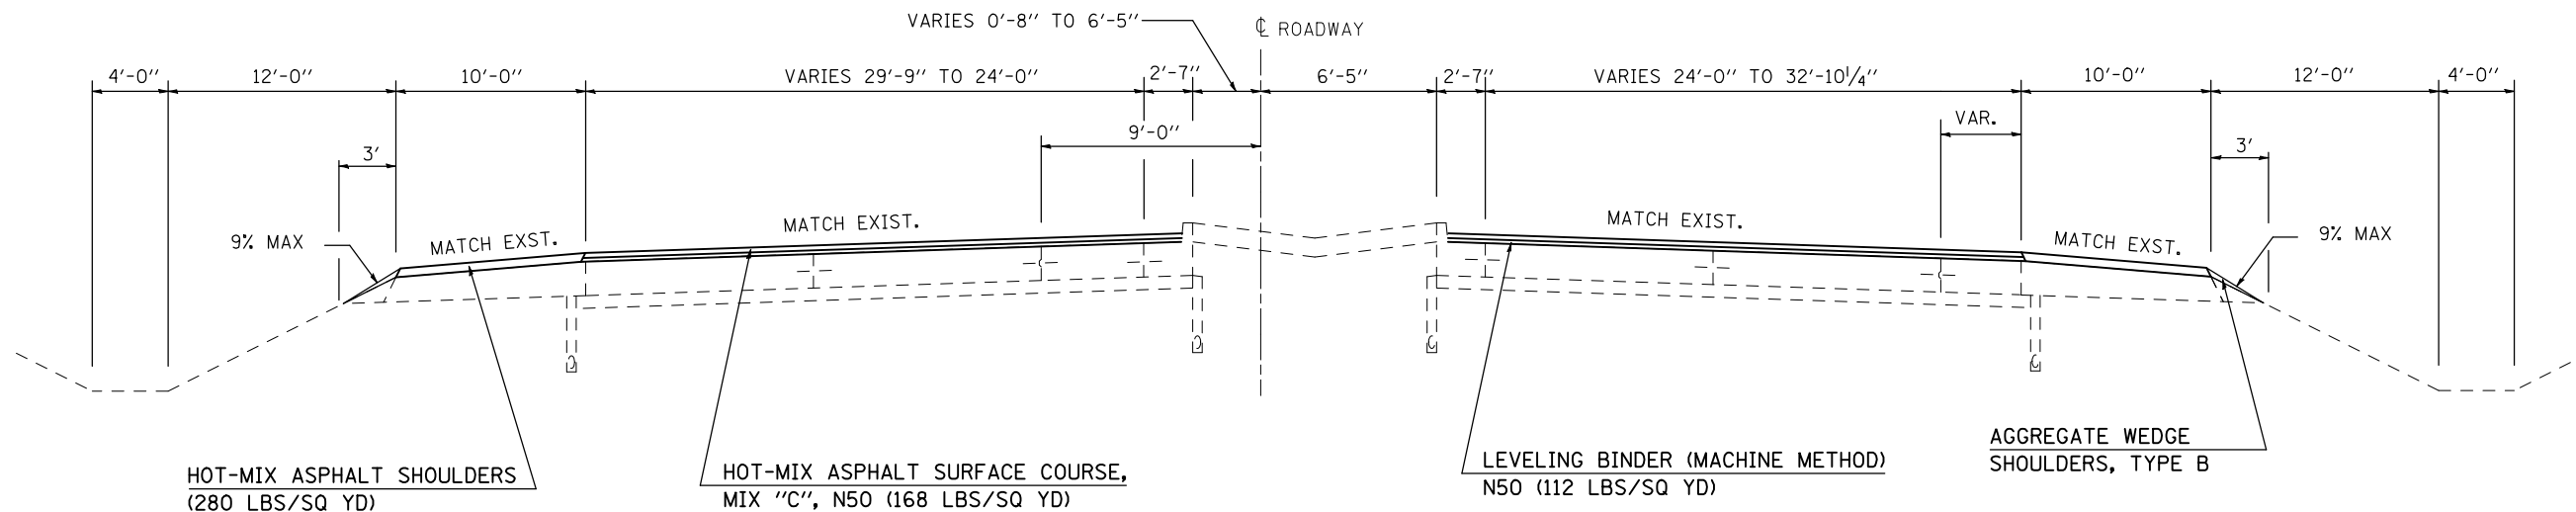

NOT TO SCALE