


EXISTING TYPICAL SECTION


STATION 169+93.00 TO STATION 175+84.43

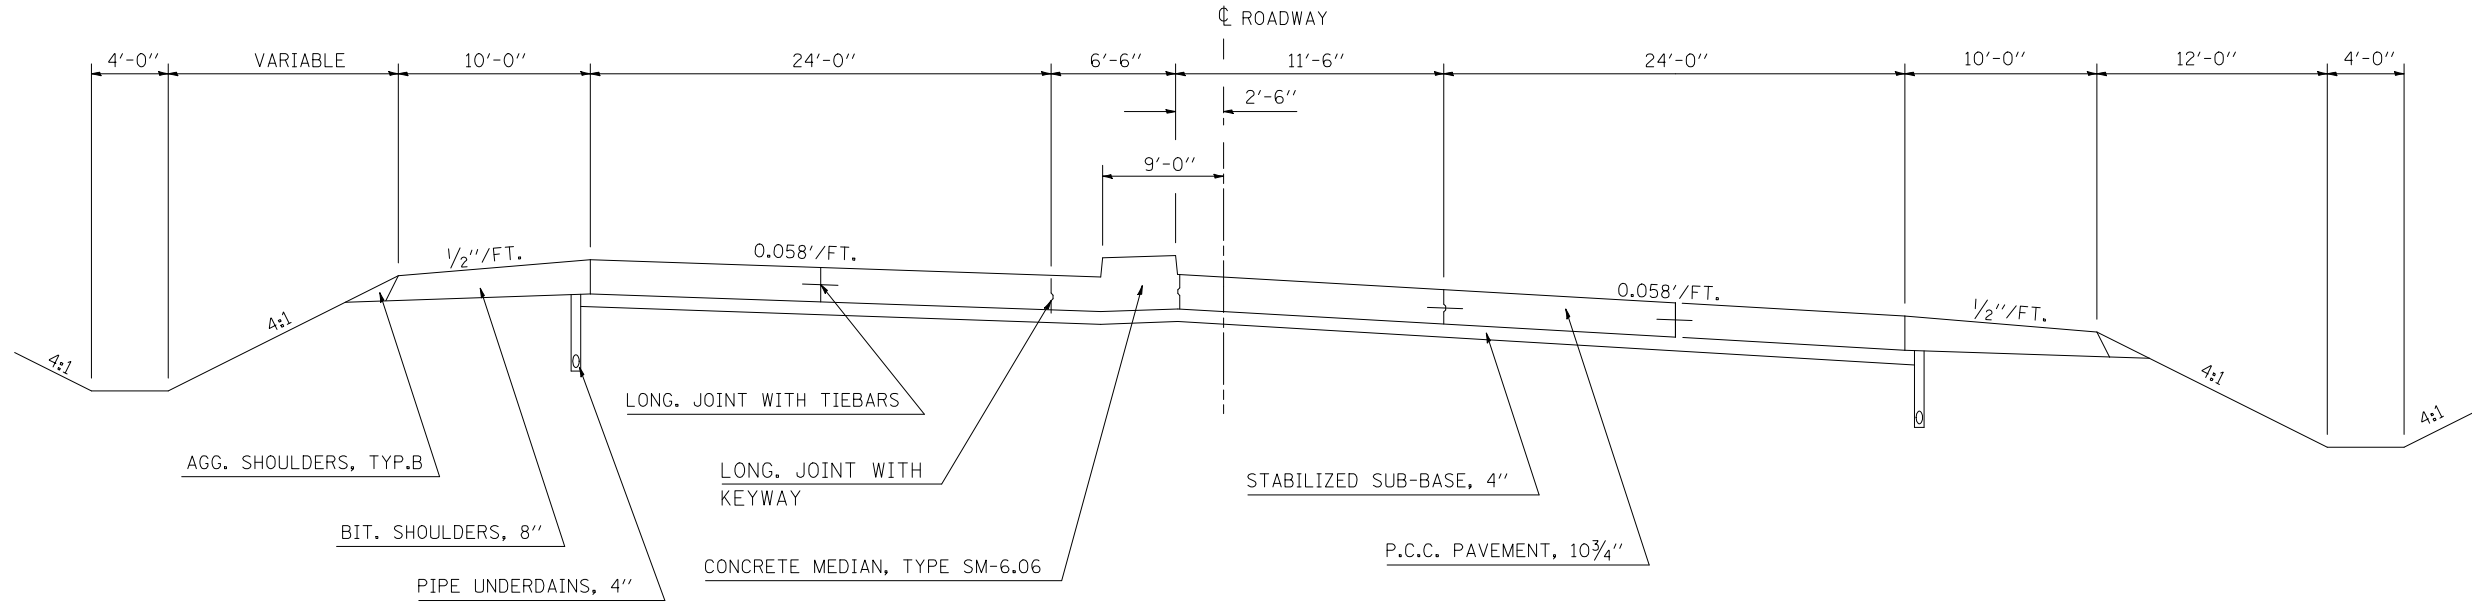

NOT TO SCALE

13 PROPOSED TYPICAL SECTION

12 STATION 169+93.00 TO STATION 175+84.43 14

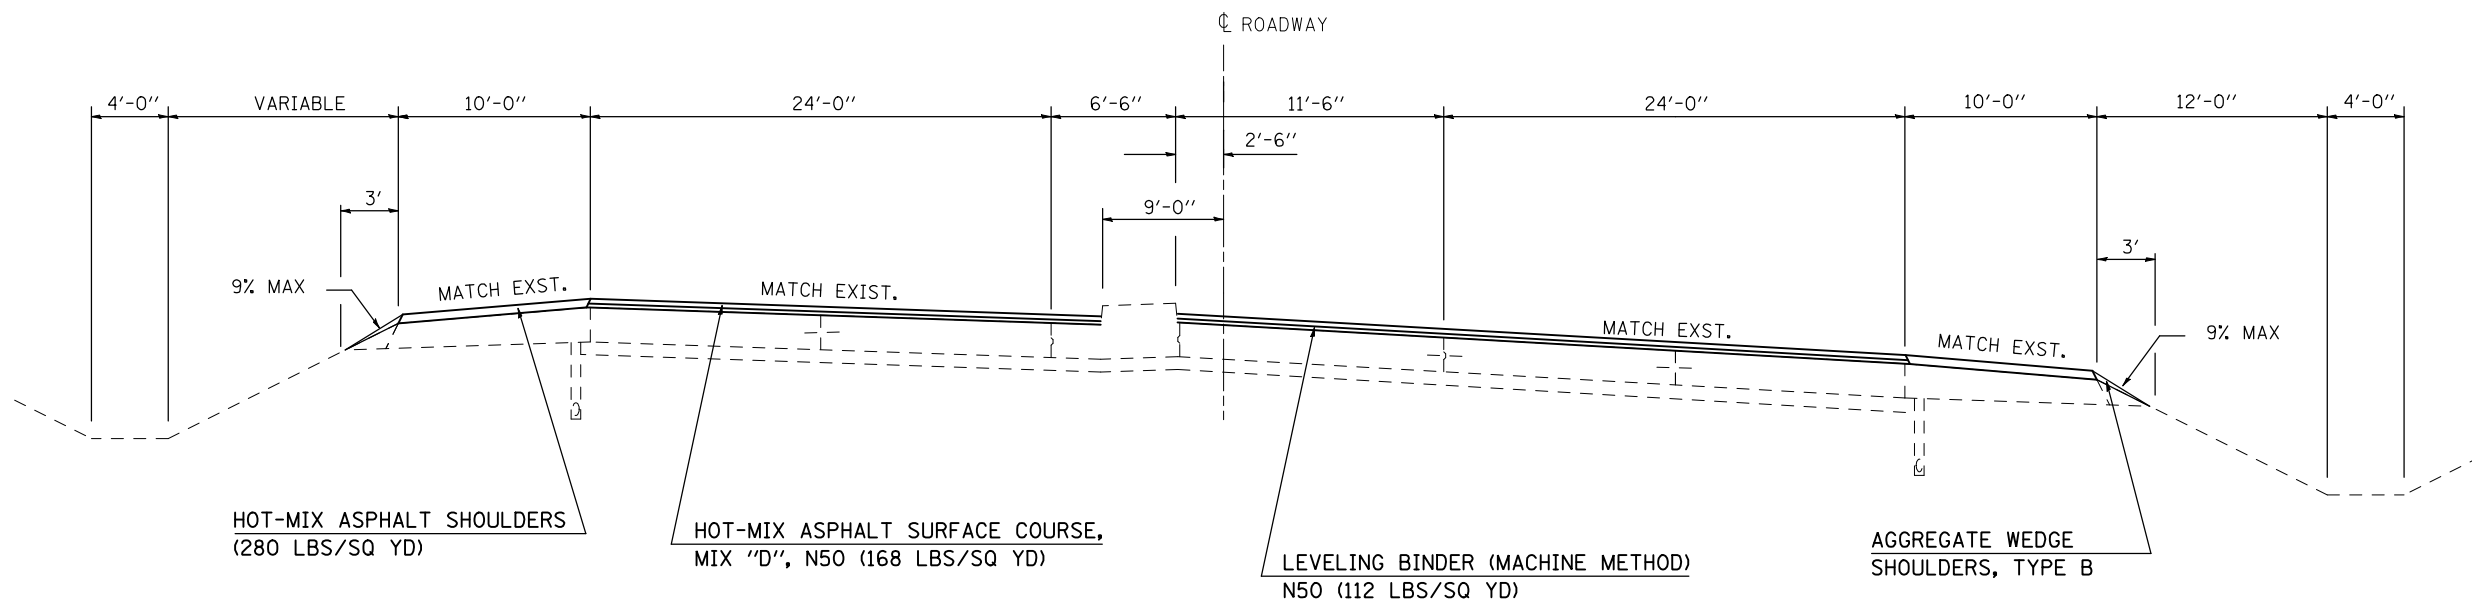

NOT TO SCALE

FILE NAME =	USER NAME = shererjm	DESIGNED - JMS	REVISED -
ct:\pw\work\PWIDOT\SHERERJM\00109813\0570768-shr-typical.dgn		DRAWN - JMS	REVISED -
		CHECKED -	REVISED -
		DATE - 050609	REVISED -

STATE OF ILLINOIS
DEPARTMENT OF TRANSPORTATION

EXISTING & PROPOSED TYPICAL SECTIONS

SCALE: NO SCALE SHEET NO. 13 OF 25 SHEETS STA. TO STA.

F.A.P. RTE.	SECTION	COUNTY	TOTAL SHEETS	SHEET NO.
676	(9-1,9)RS	MCLEAN	81	20
CONTRACT NO. 70768				
FED. ROAD DIST. NO. ILLINOIS FED. AID PROJECT				